


NOTE: PREFORMED PLASTIC PAVEMENT MARKING IS TO BE "TYPE B" WITH "GROOVING FOR RECESSED PAVEMENT MARKING" ON PCC SURFACE.
 NO GROOVING REQUIRED FOR PREFORMED PLASTIC PAVEMENT MARKING, TYPE B - LINE 12"
 BARRIER WALL MARKERS, TYPE C, CRYSTAL, STA. 166+83.32 TO STA. 178+25 (RT) @ 80' C-C.
 BARRIER WALL MARKERS, TYPE C, AMBER, STA. 176+00 TO STA. 183+32.89 (C) @ 80' C-C.
 BARRIER WALL MARKERS, TYPE C, AMBER, STA. 183+32.89 TO STA. 189+28.42 (C) @ 40' C-C.
 BARRIER WALL MARKERS, TYPE C, AMBER, STA. 189+28.42 TO STA. 190+00 (C) @ 80' C-C.
 DELINEATORS, STA. 163+81.64 TO STA. 179+92.09 (RT) @ 400' C-C. PER STD. 635001
 DELINEATORS, STA. 174+00 TO STA. 189+86.84 (LT) @ 400' C-C. PER STD. 635001
 DELINEATORS, STA. 181+10 TO STA. 186+00 (RT) @ 100' C-C. PER STD. 635001
 PAVEMENT MARKING EDGE LINES SHOULD BE CUT AND LAPPED AT A MINIMUM OF 100' INTERVALS

MATCH LINE STA. 176+00
SEE SHEET 145

MATCH LINE STA. 190+00
SEE SHEET 147

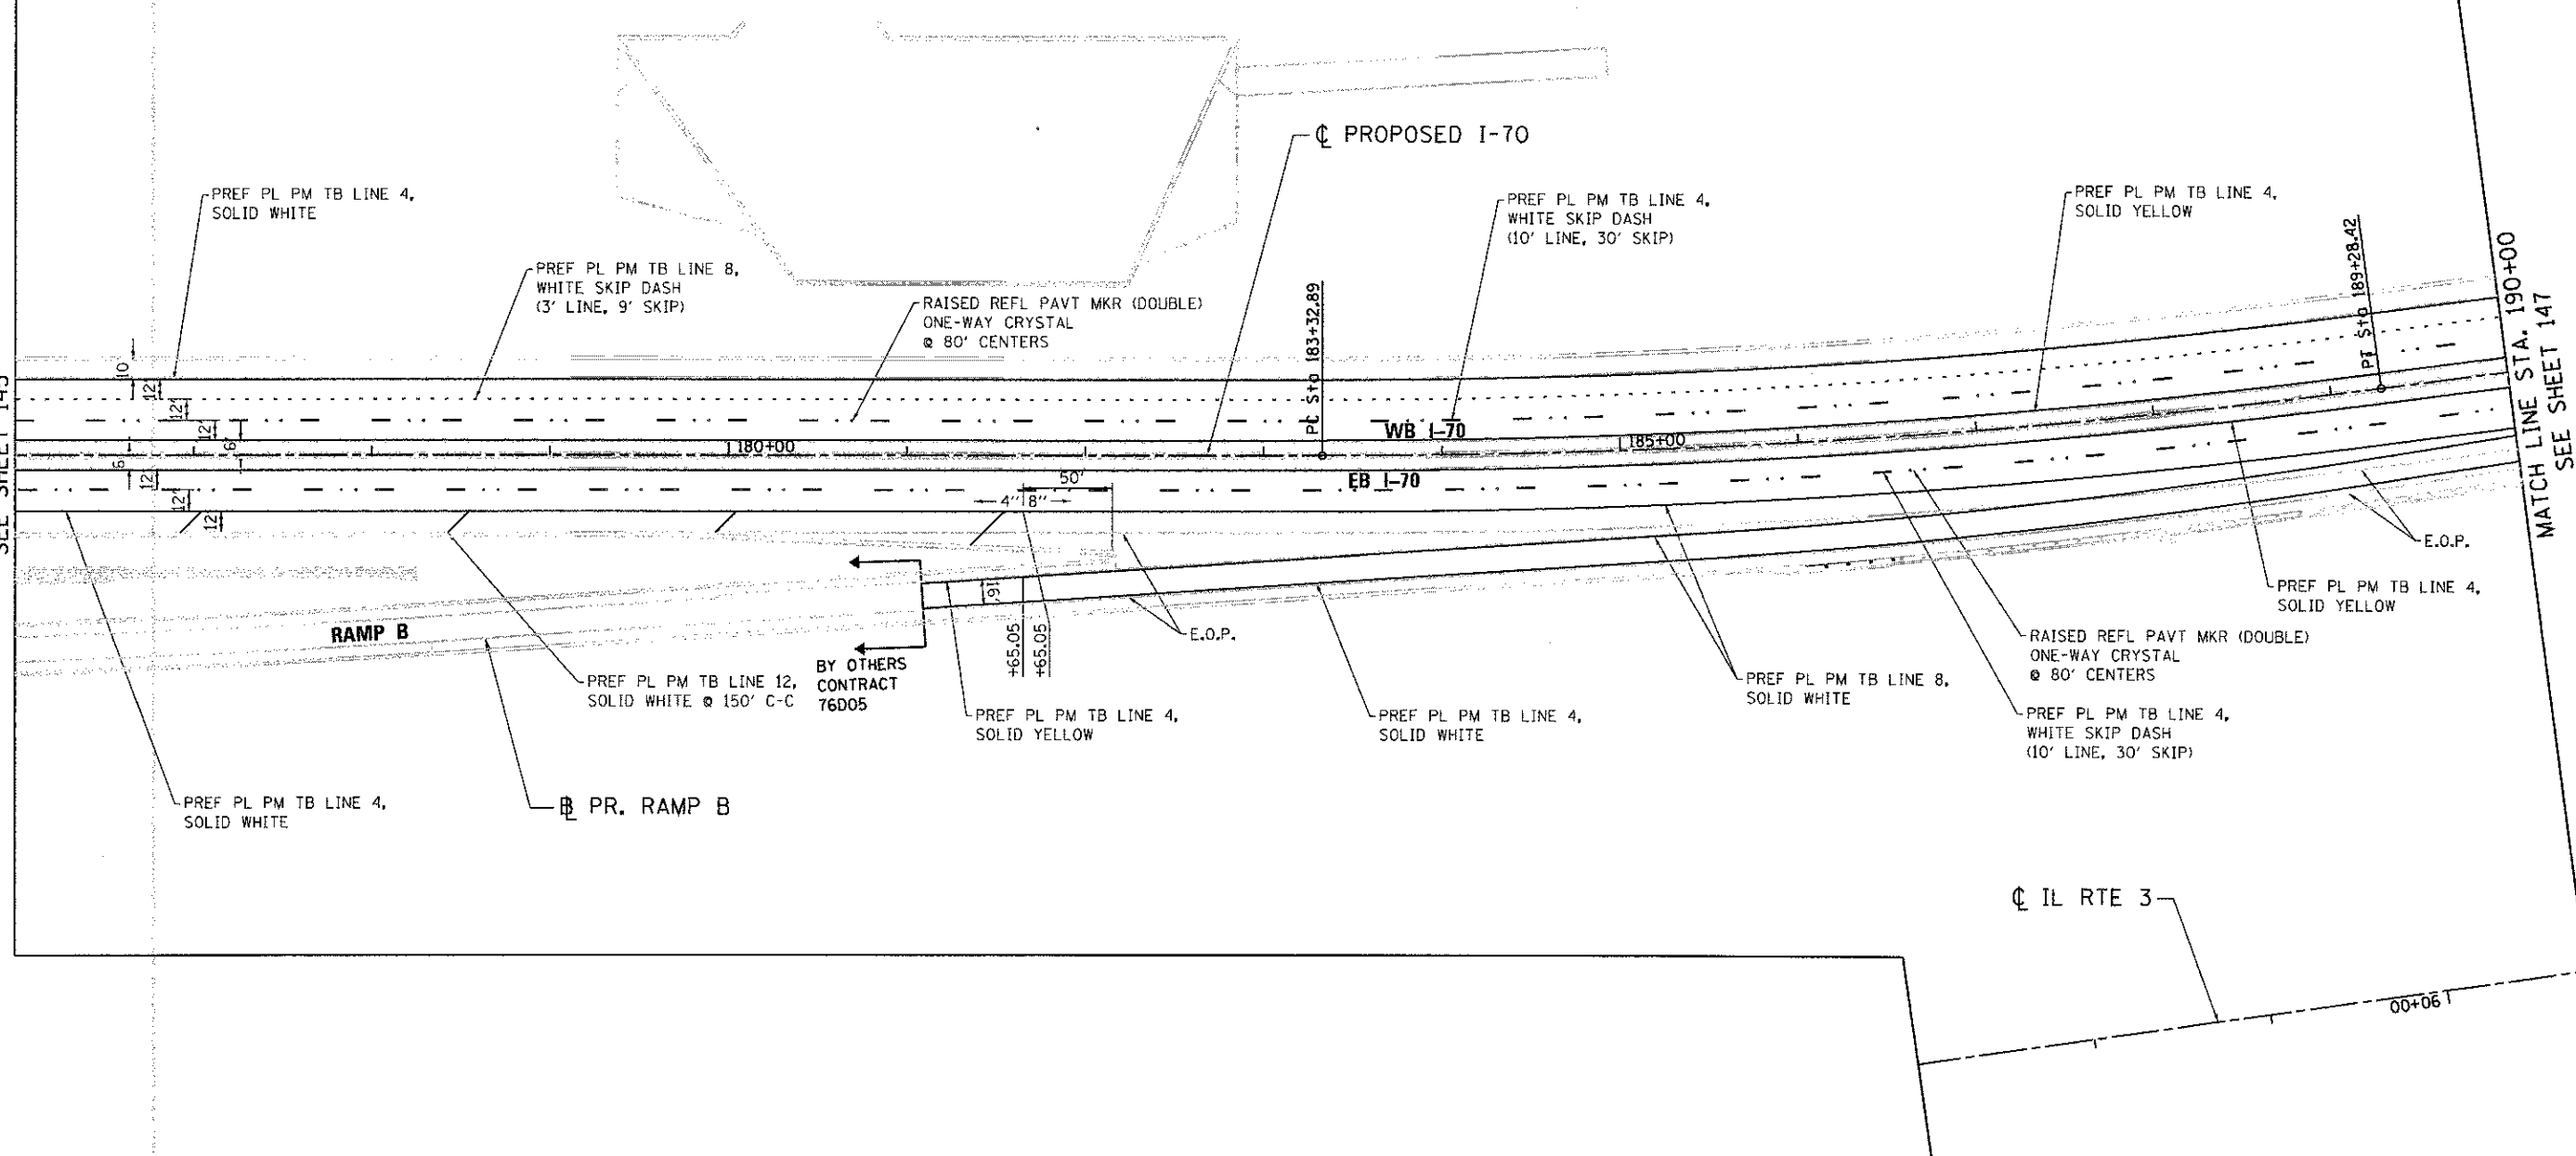

KASKASKIA ENGINEERING GROUP, LLC
 1111 N. WASHINGTON ST., SUITE 200, DECATUR, IL 62521
 TEL: 618-281-1111 FAX: 618-281-1112
 WWW.KASKASKIAENGINEERING.COM
 PROJECT NO. 176-00 TO STA. 190+00
 SHEET NO. 5 OF 7 SHEETS
 DATE: 06/29/12



USER NAME = #USER#	DESIGNED - SMS	REVISED -
FILE NAME = #FILE#	DRAWN - JLT	REVISED -
PLDT SCALE = #SCALE#	CHECKED - LDC	REVISED -
PLDT DATE = #DATE#	DATE - 06/29/12	REVISED -

STATE OF ILLINOIS
DEPARTMENT OF TRANSPORTATION
 I-70 CONNECTION

PROPOSED 1-70 PAVEMENT MARKING PLAN STA. 176+00 TO STA. 190+00	
SCALE: 1"=50'	SHEET NO. 5 OF 7 SHEETS
STA.	TO STA.

F.A.P. RTE.	SECTION	COUNTY	TOTAL SHEETS	SHEET NO.
998	82-1R	ST. CLAIR	294	146
CONTRACT NO. 76C43			ILLINOIS FED. AID PROJECT	