


MATCH LINE STA 25+00
RAMP 55S64E SEE SHEET 2 OF 6

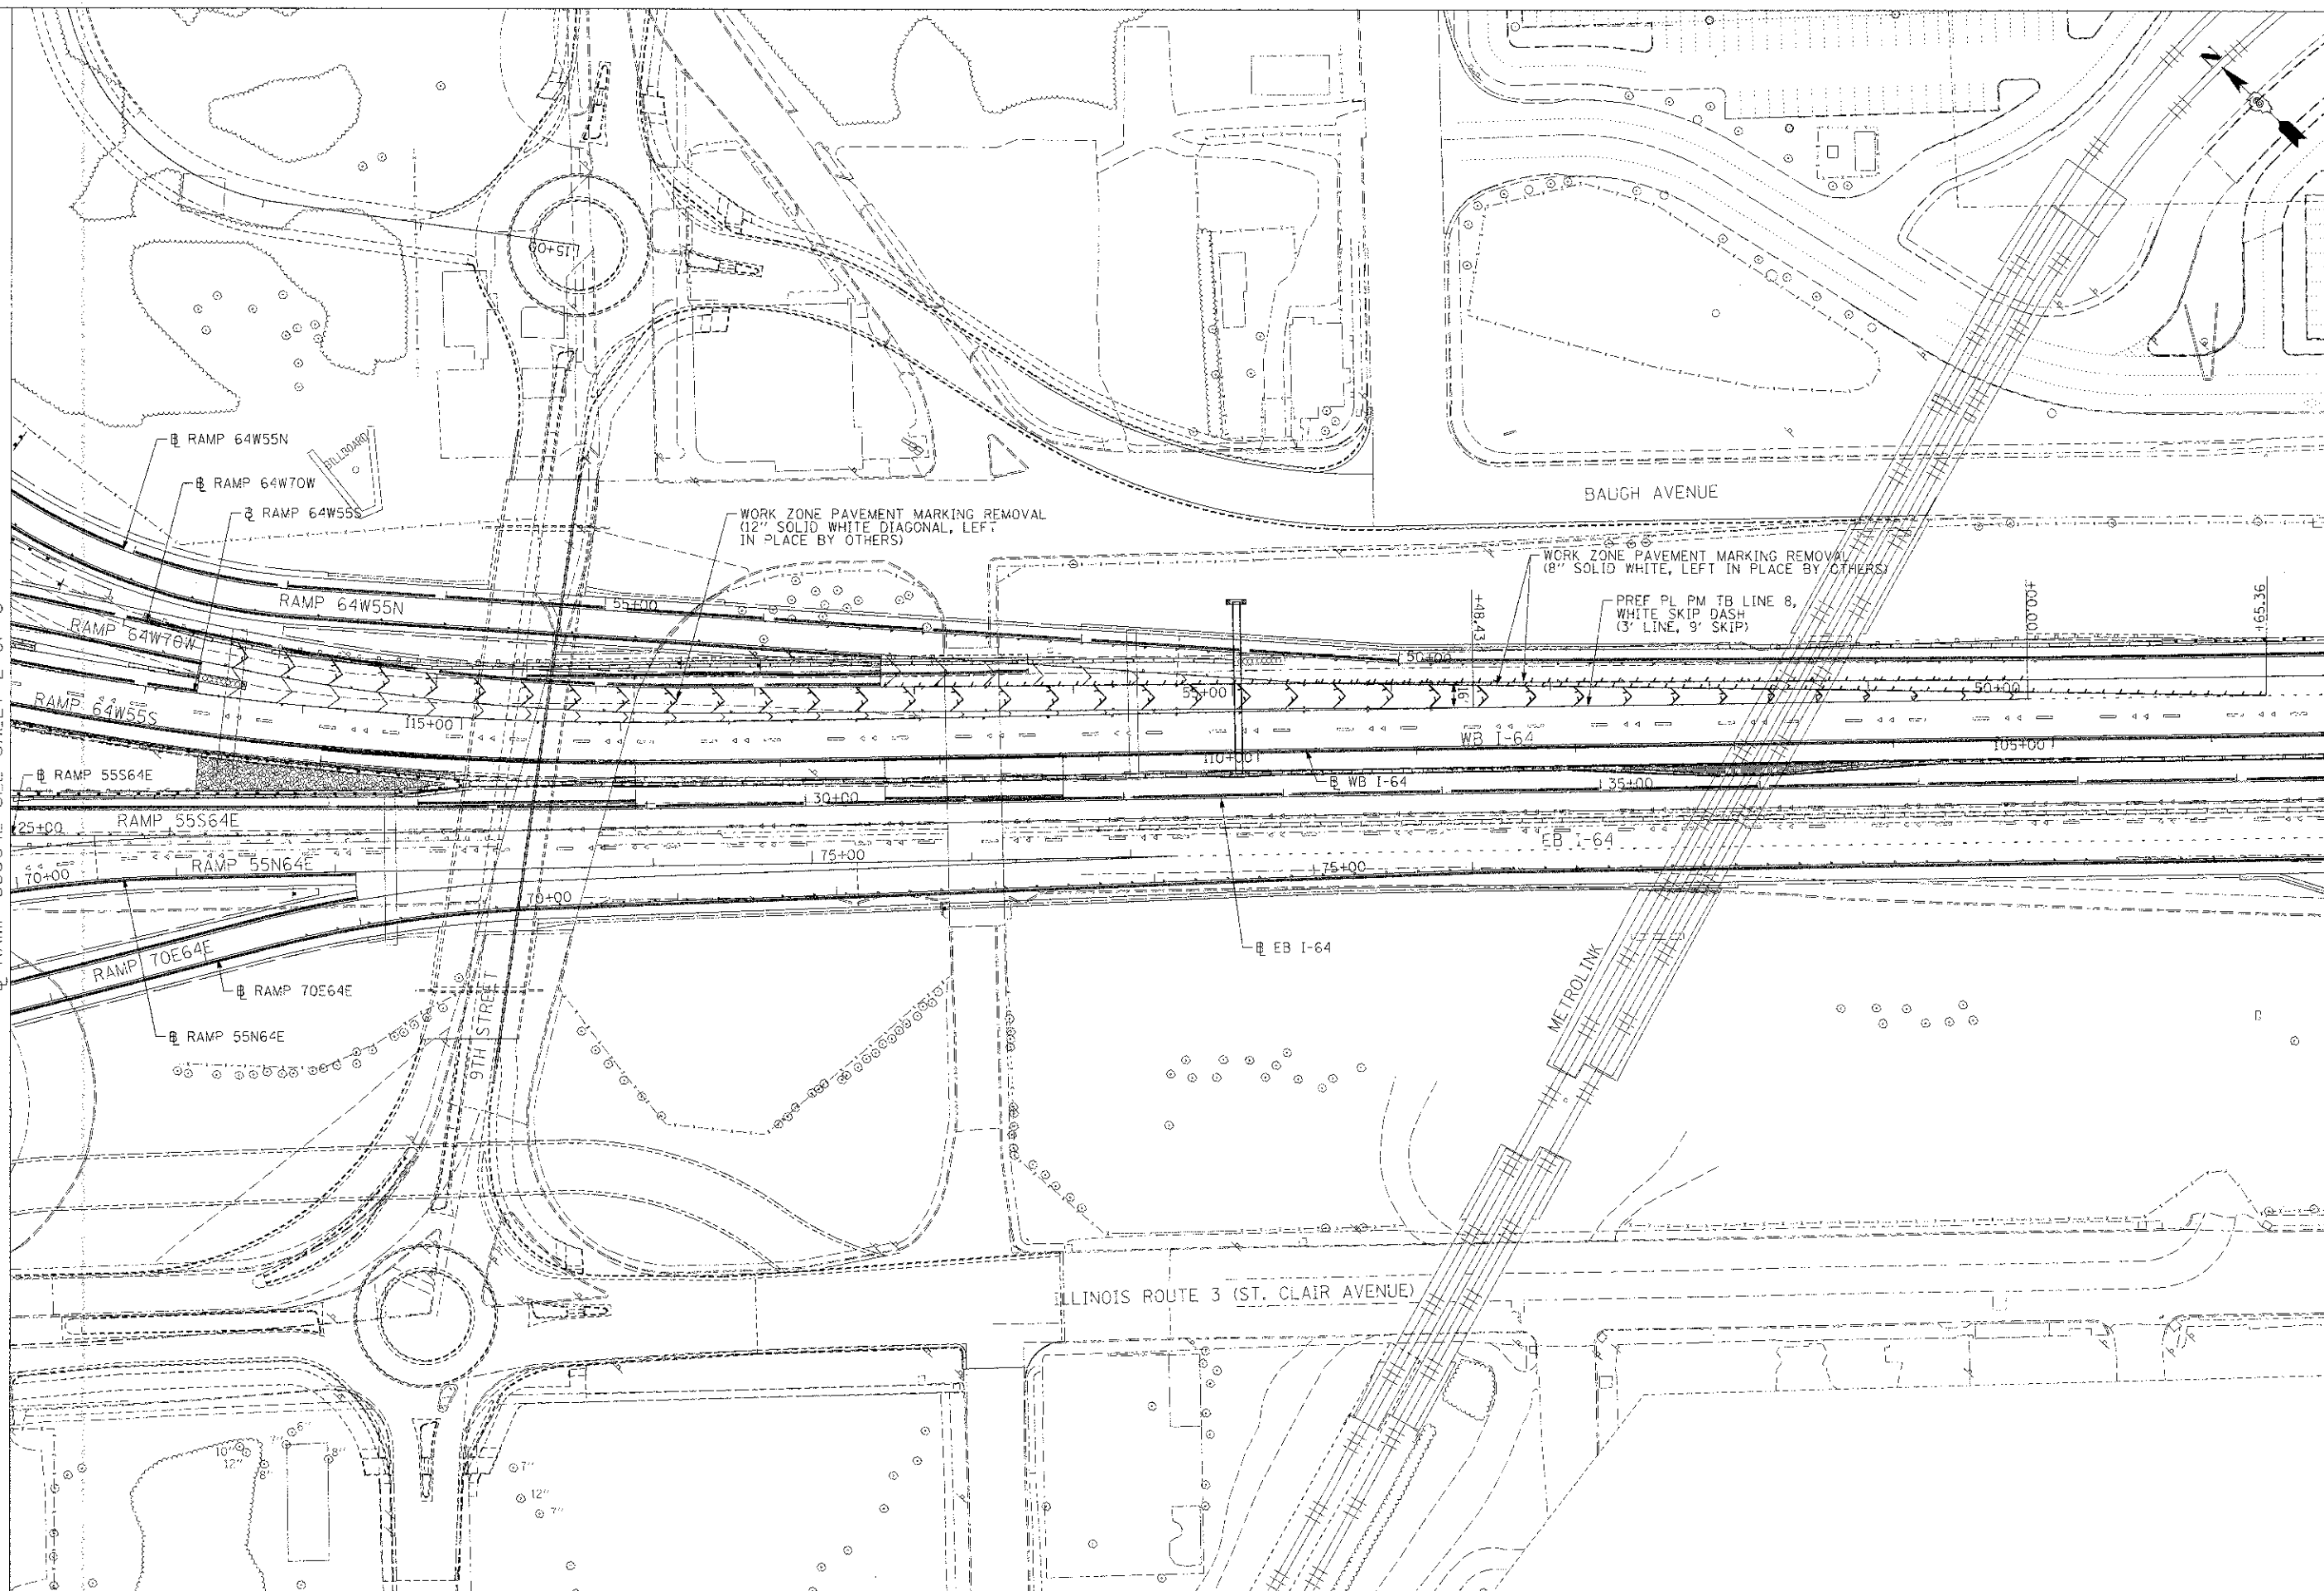

FILE NAME :
DBTR1-76C43-SHT-PMK-06.dgn

USER NAME : gjsch
PLOT SCALE : 50.0000' / 1" =
PLOT DATE : 6/27/2012

DESIGNED : DJ
DRAWN : DP
CHECKED : DBM
DATE : 06/29/12

REVISED : -
REVISED : -
REVISED : -
REVISED : -

**STATE OF ILLINOIS
DEPARTMENT OF TRANSPORTATION**

PROPOSED PAVEMENT MARKING PLANS

SCALE: 1"=50' SHEET NO. 6 OF 6 SHEETS STA. TO STA.

F.A.P. RTE.	SECTION	COUNTY	TOTAL SHEETS	SHEET NO.
998	82-1R	ST. CLAIR	294	154
FED. ROAD DIST. NO.			ILLINOIS FED. AID PROJECT	
			CONTRACT NO. 76C43	