


FINAL SURVEY SURVEYED PLOTTED PLANTED
 NOTE BOOK NO. DATE AREAS CHECKED

ORIGINAL SURVEY SURVEYED PLOTTED PLANTED
 NOTE BOOK NO. DATE AREAS CHECKED

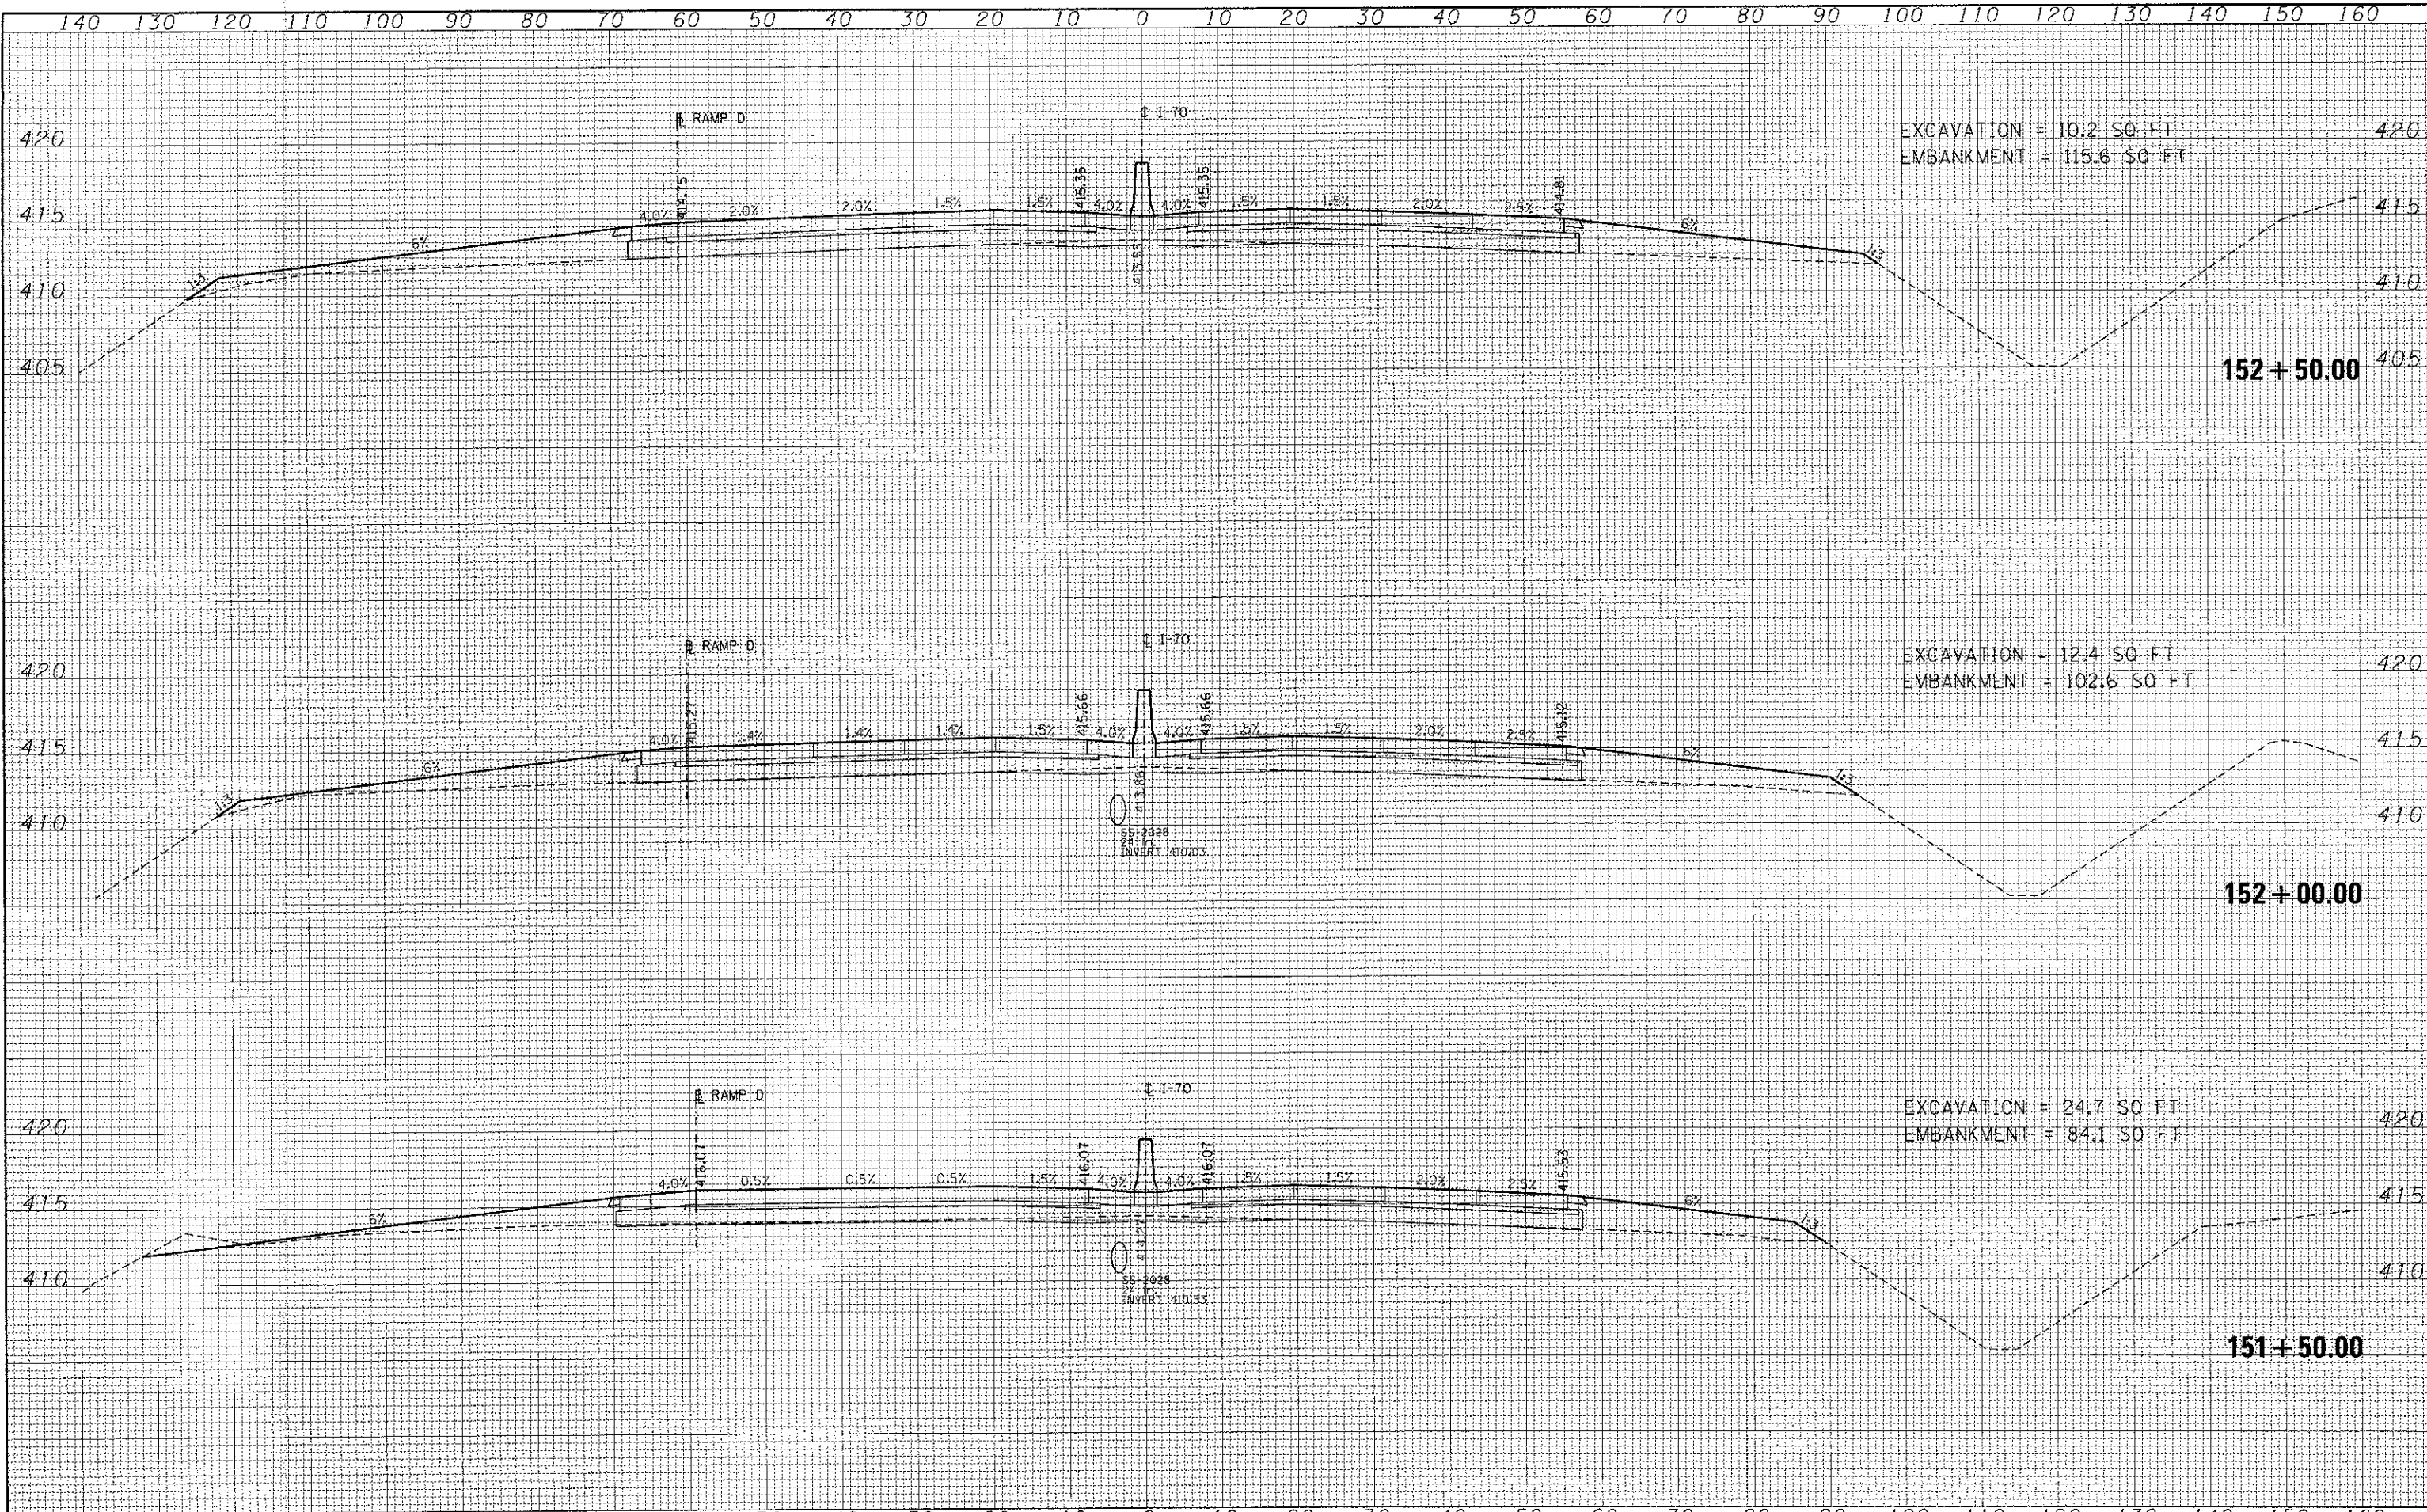

| | | | | | | | | | | | | |
|-------------|----------------------|-----------------|-----------|-----------------------------------------------------------------|-----------------------------------------------|-----------|----------------|--------------------|---------|---------------------------|--------------|-----------|
| FILE NAME = | USER NAME = #USER# | DESIGNED - JB | REVISED - | STATE OF ILLINOIS DEPARTMENT OF TRANSPORTATION | CROSS SECTIONS INTERSTATE 70 | | | F.A. RTE. | SECTION | COUNTY | TOTAL SHEETS | SHEET NO. |
| #FILE# | PLOT SCALE = #SCALE# | DRAWN - AG | REVISED - | | SCALE: | SHEET NO. | OF | SHEETS | 82-1R | | 294 | 247 |
| | PLOT DATE = #DATE# | CHECKED - ACL | REVISED - | | STA. 151+50.00 | TO | STA. 152+50.00 | CONTRACT NO. 76C43 | | ILLINOIS FED. AID PROJECT | | |
| | | DATE - 06/29/12 | REVISED - | | | | | | | | | |