


DATE	
BY	
FINAL SURVEY	
NOTED	
NOTE BOOK	
NO.	
AREAS CHECKED	

DATE	
BY	
ORIGINAL SURVEY	
NOTED	
NOTE BOOK	
NO.	
AREAS CHECKED	

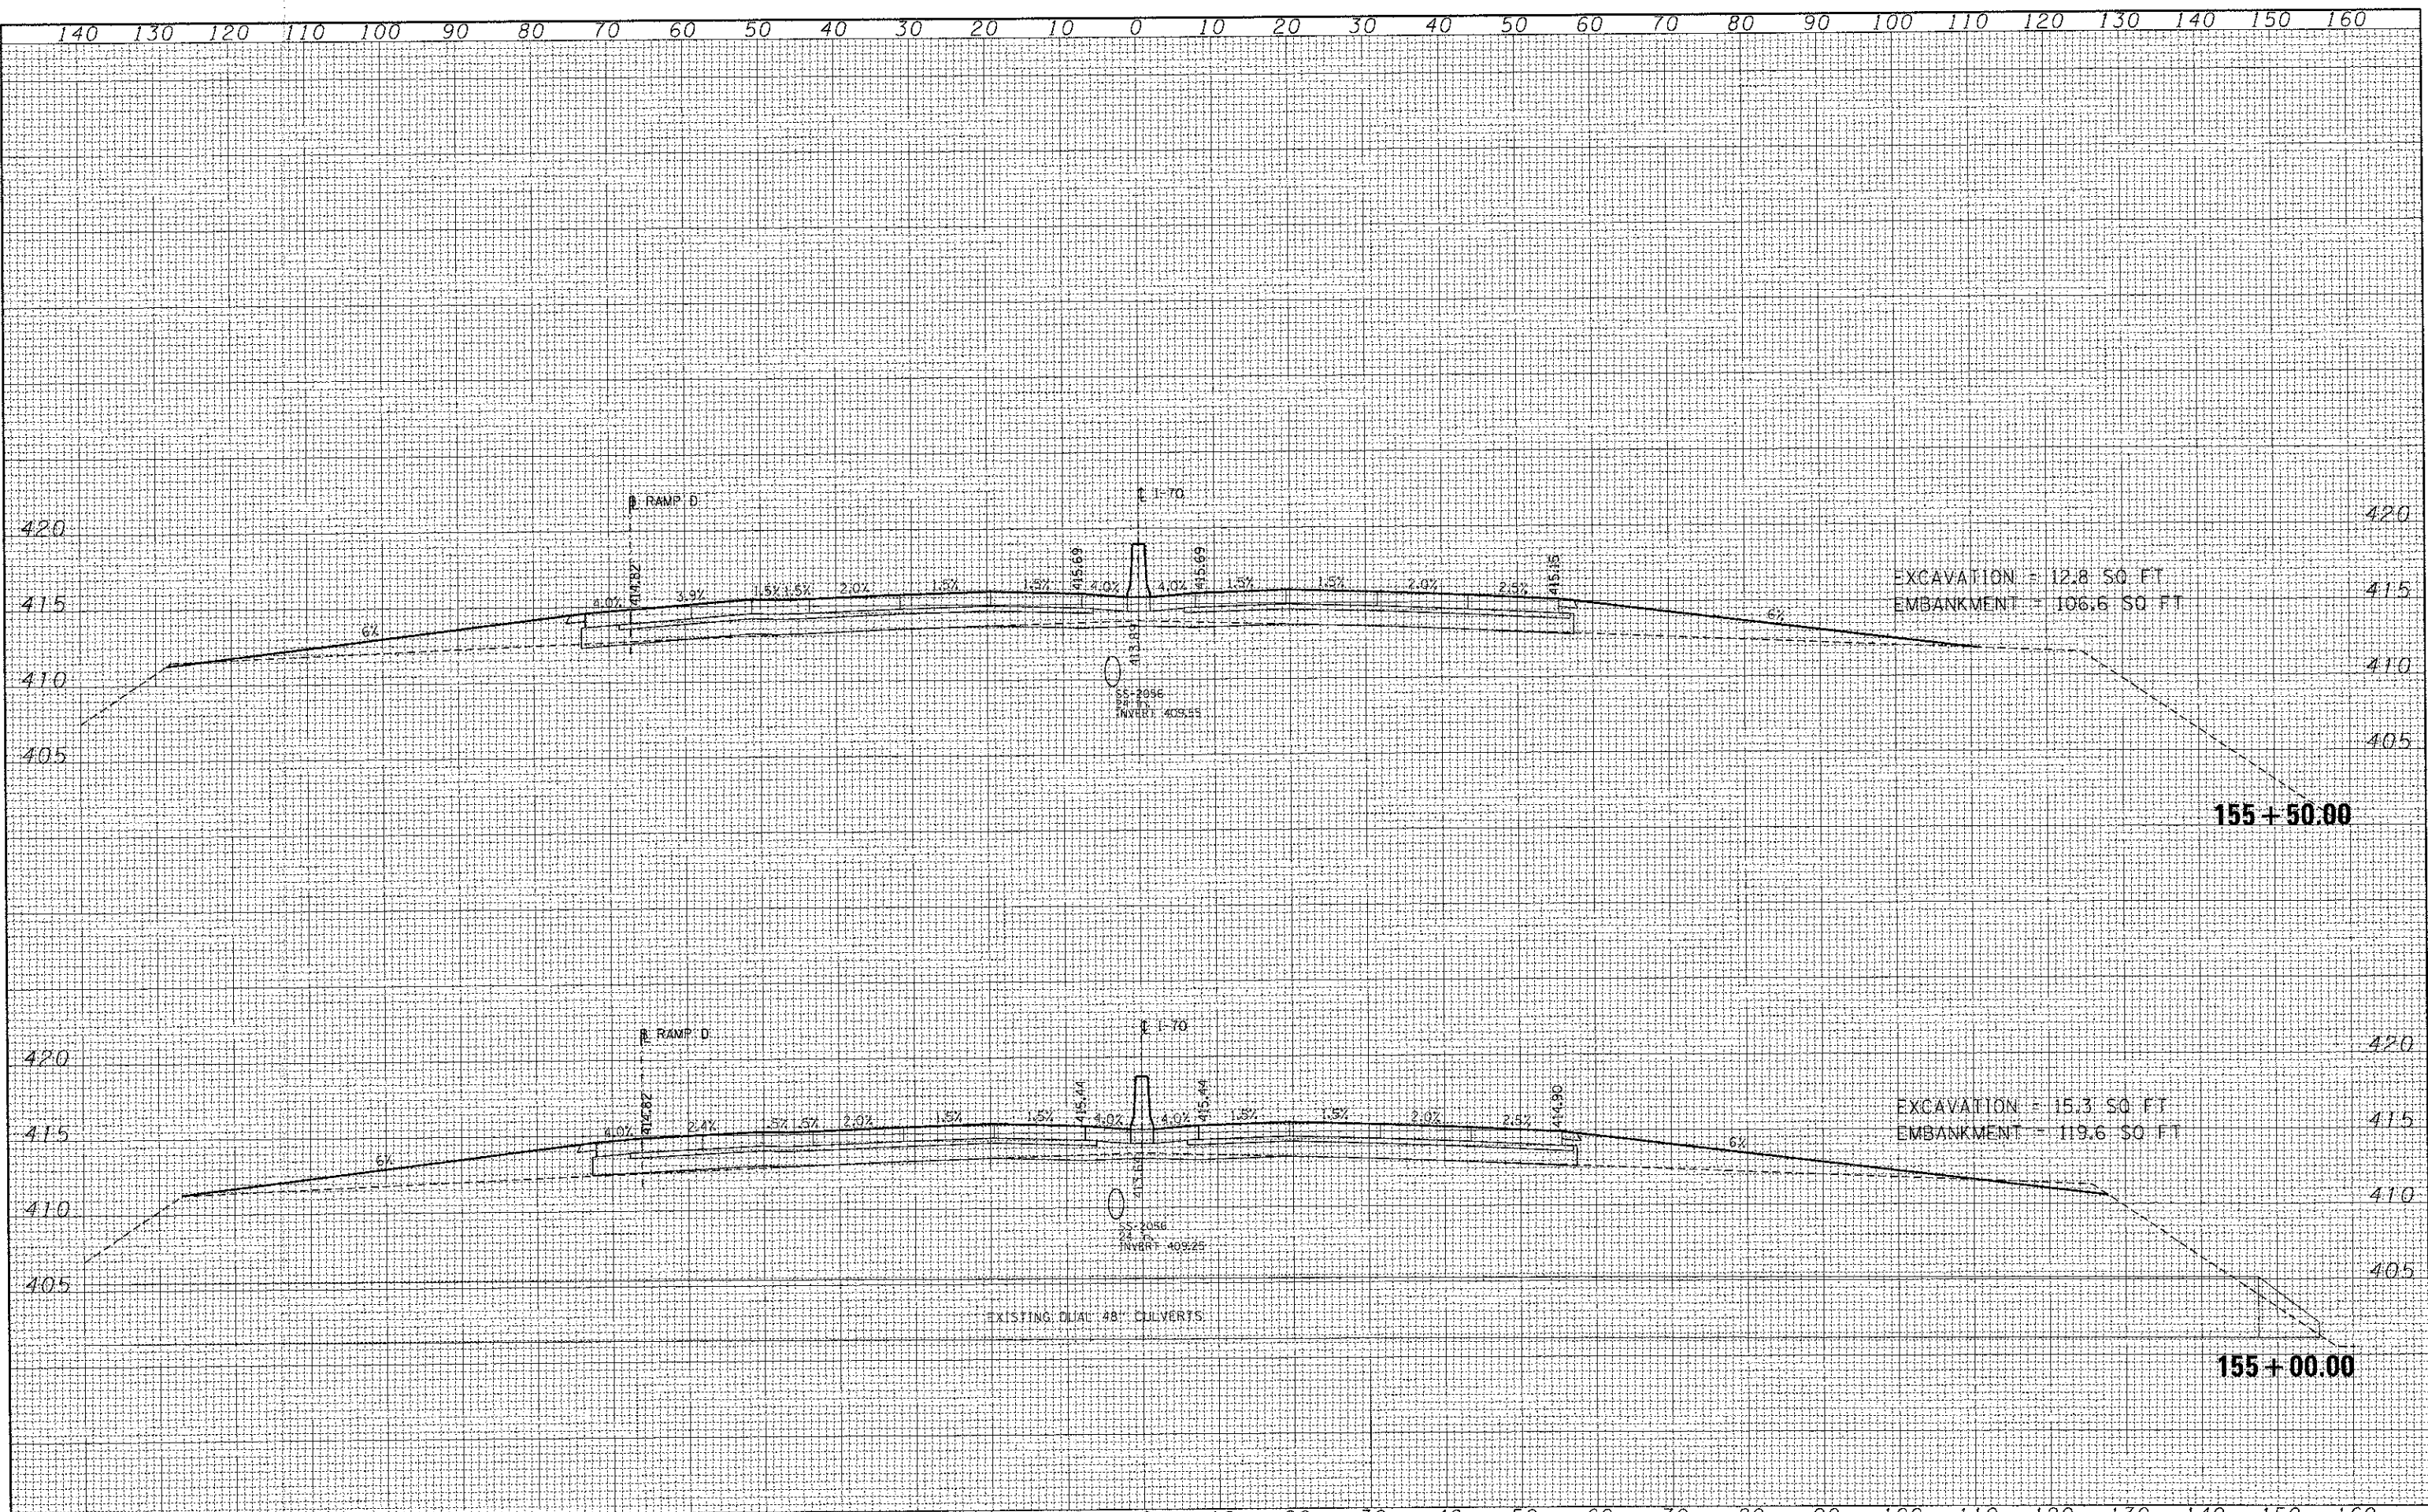

FILE NAME	USER NAME = #USER*	DESIGNED - JB	REVISED -	STATE OF ILLINOIS DEPARTMENT OF TRANSPORTATION	CROSS SECTIONS INTERSTATE 70			F.A. RTE.	SECTION	COUNTY	TOTAL SHEETS	SHEET NO.
#FILE#		DRAWN - AG	REVISED -		82-IR		294	250				
PLOT SCALE = #SCALE*		CHECKED - ACL	REVISED -		CONTRACT NO. 76C43							
PLOT DATE = #DATE*		DATE - 06/29/12	REVISED -		ILLINOIS FED. AID PROJECT							
SCALE:				SHEET NO.	OF	SHEETS	STA. 155+00.00	TO STA. 155+50.00				