


DATE	
BY	
SUPERVISED	
DESIGNED	
EMPHATIC	
AREAS CHECKED	
NO.	

DATE	
BY	
SUPERVISED	
DESIGNED	
EMPHATIC	
AREAS CHECKED	
NO.	

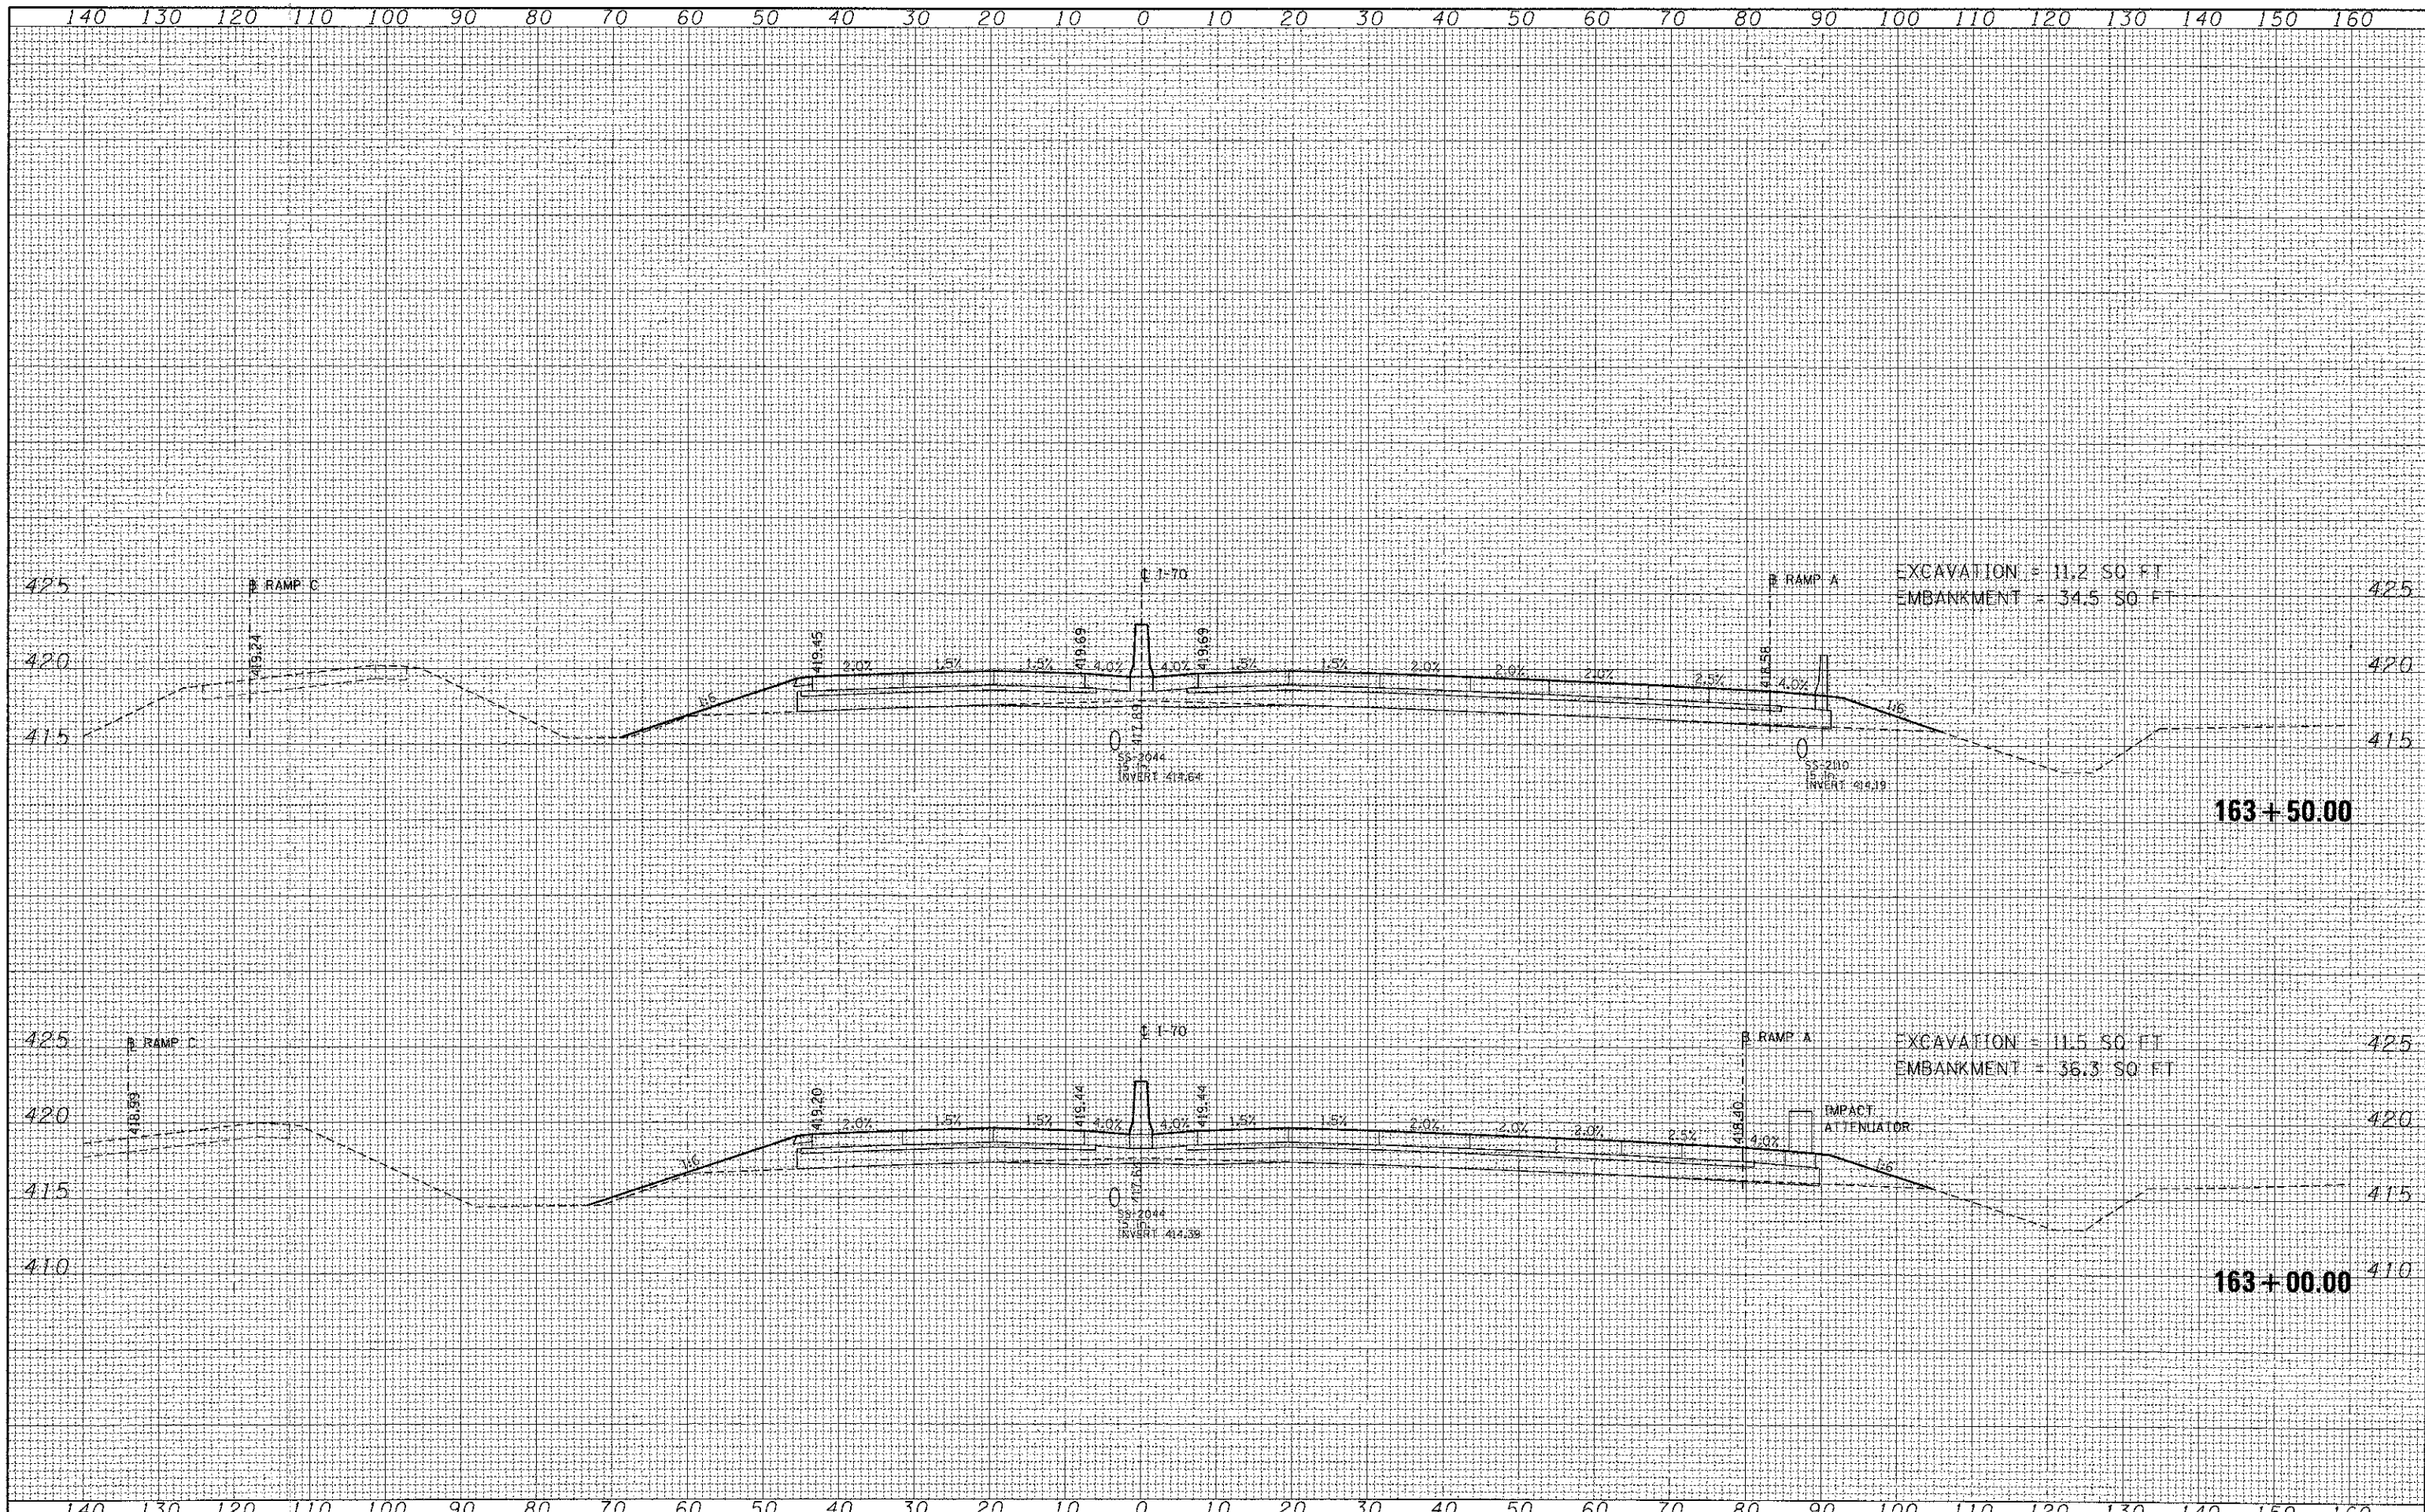

FILE NAME :	USER NAME = #USER#	DESIGNED - JB	REVISED -	<b>STATE OF ILLINOIS</b> <b>DEPARTMENT OF TRANSPORTATION</b>	<b>CROSS SECTIONS</b> <b>INTERSTATE 70</b>			F.A. RTE.	SECTION	COUNTY	TOTAL SHEETS	SHEET NO.	
#F'LEVEL#	PLOT SCALE = #SCALE#	DRAWN - AG	REVISED -		SCALE:	SHEET NO.	OF	SHEETS	STA. 163+00.00	TO STA. 163+50.00	82-1R	294	258
	PLOT DATE = #DATE#	CHECKED - ACL	REVISED -										
		DATE - 06/29/12	REVISED -										
											CONTRACT NO. 76C43 ILLINOIS FED. AID PROJECT		