


FINAL SURVEY	DATE
SURVEYED	BY
PLANNED	
TEMPORARY	
AREAS	
CHECKED	
NO. _____	

ORIGINAL SURVEY	DATE
SURVEYED	BY
PLANNED	
TEMPORARY	
AREAS	
CHECKED	
NO. _____	

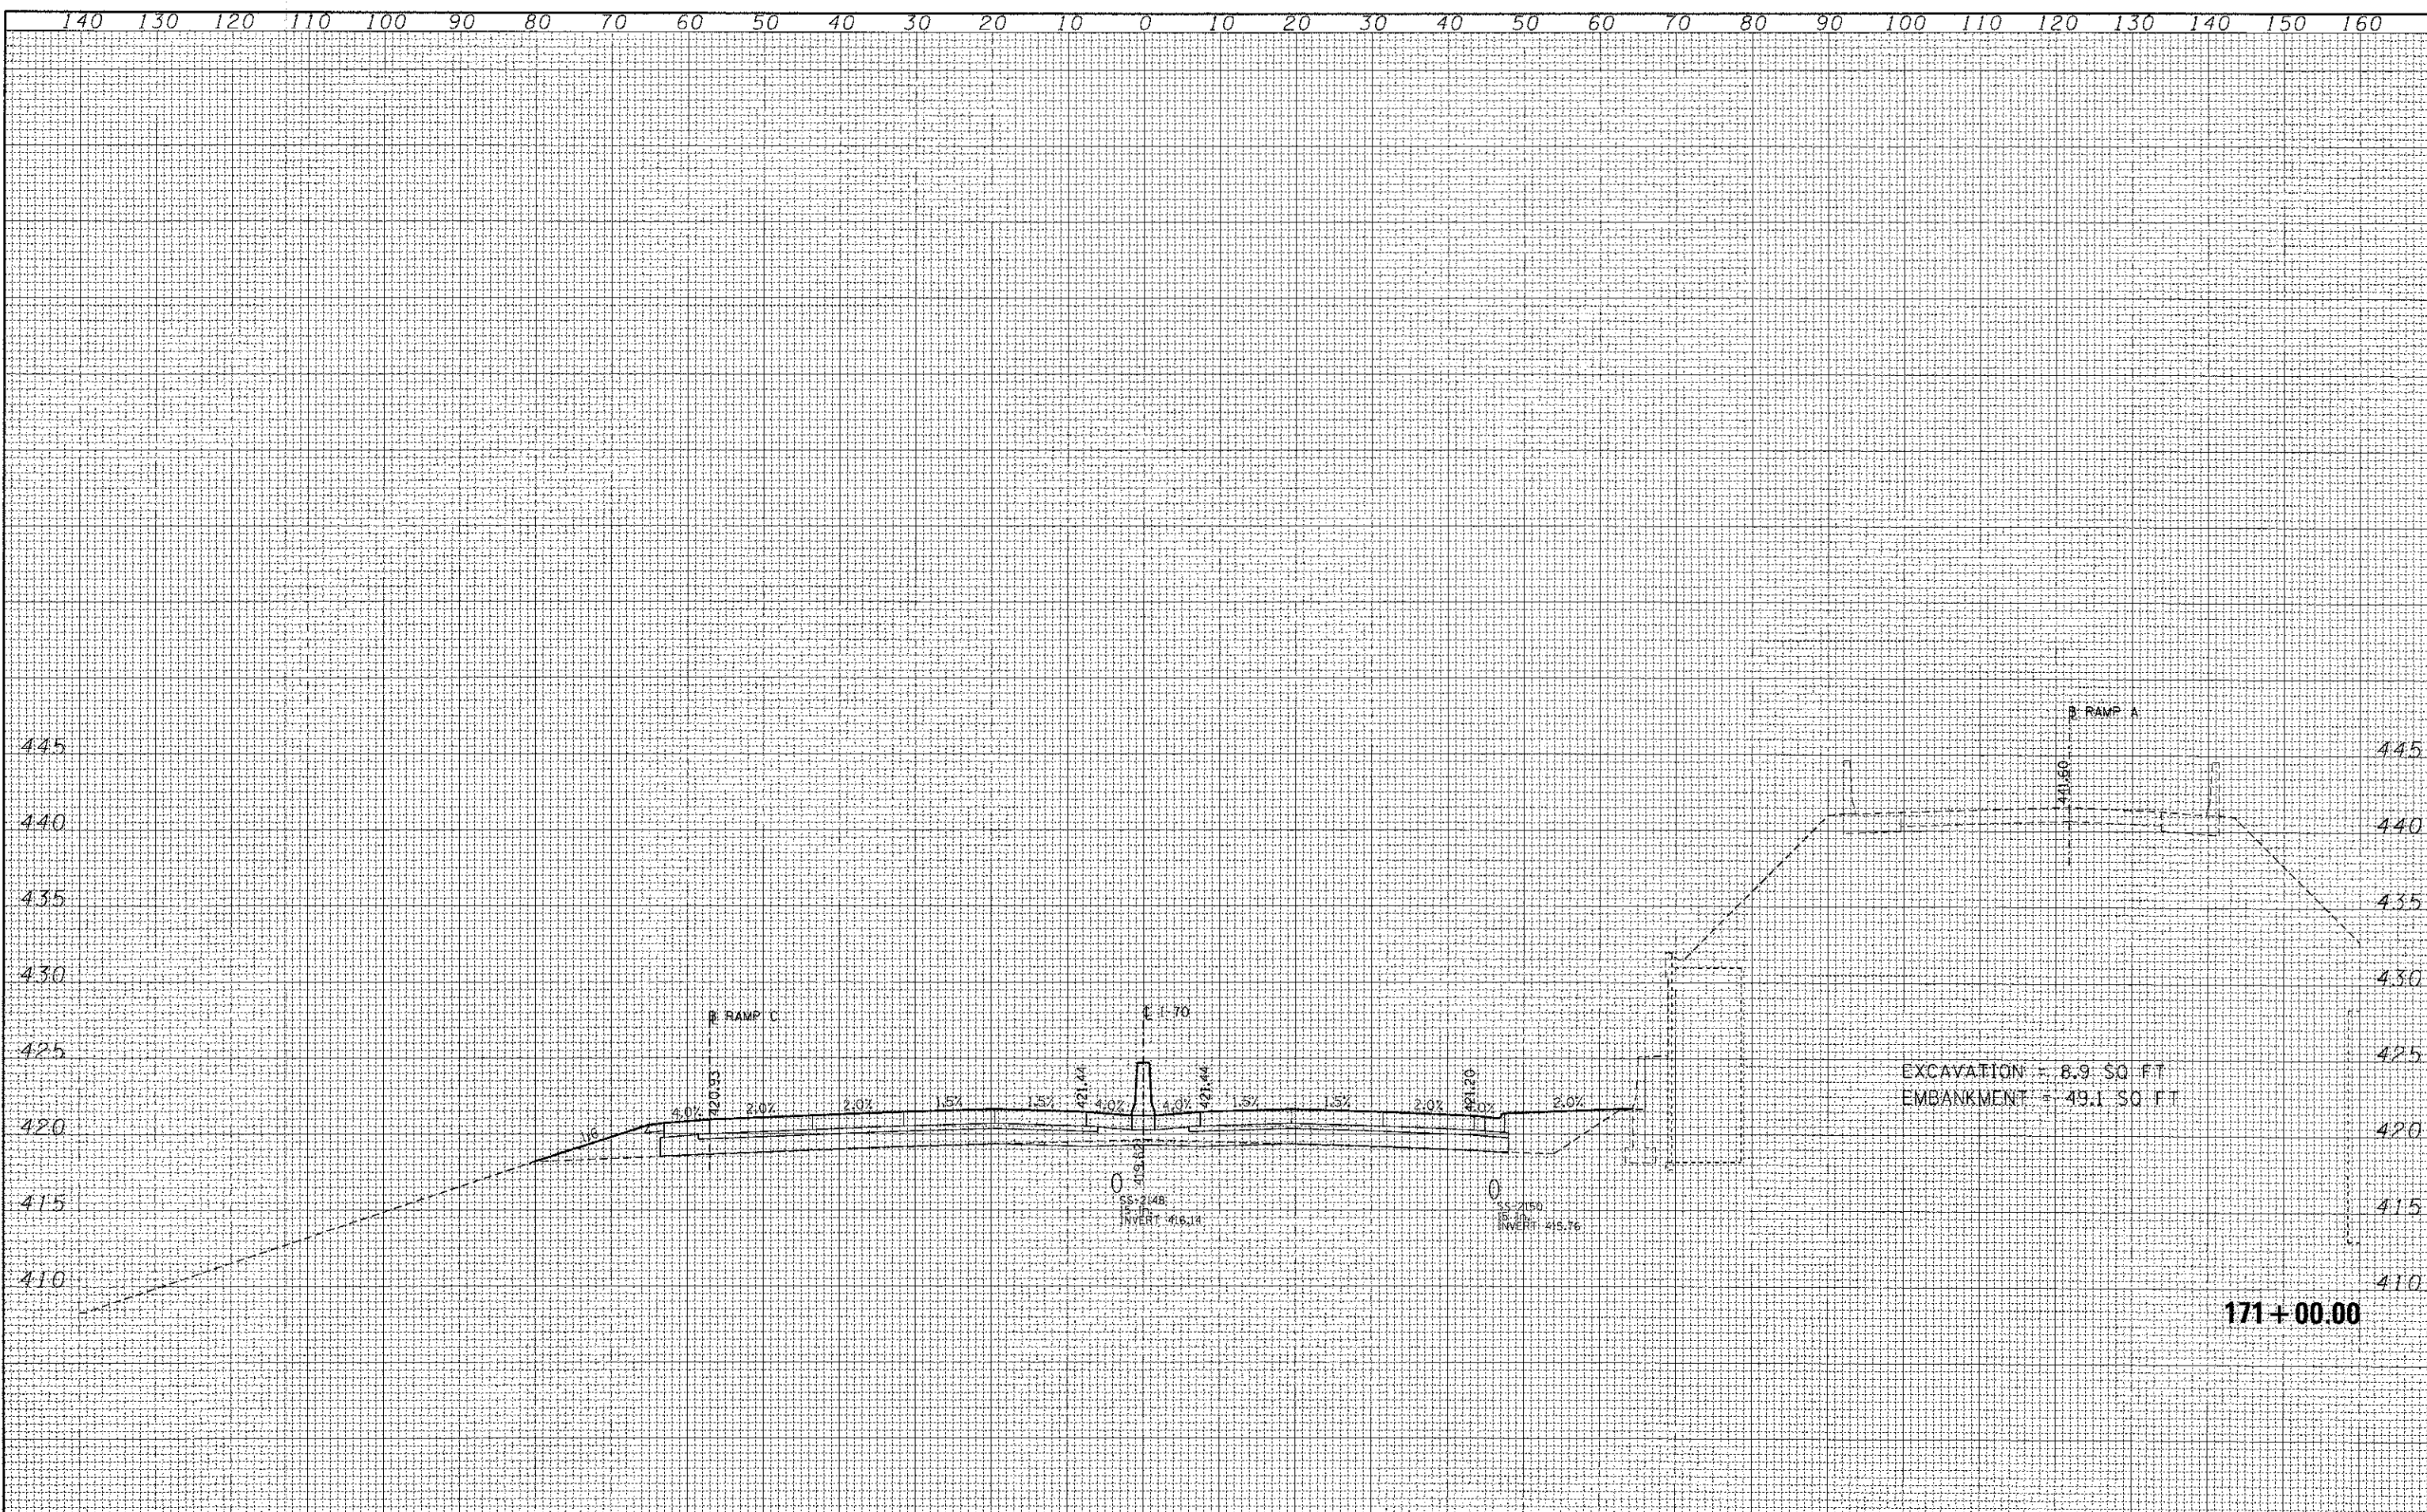

FILE NAME =	USER NAME = *USER*	DESIGNED - JB	REVISED -	<b>STATE OF ILLINOIS DEPARTMENT OF TRANSPORTATION</b>	<b>CROSS SECTIONS INTERSTATE 70</b>			F.A. RTE.	SECTION	COUNTY	TOTAL SHEETS	SHEET NO.	
#FILE#	PLLOT SCALE = *SCALE*	DRAWN - AC	REVISED -		SCALE:	SHEET NO. OF	SHEETS	STA. 171+00.00 TO STA. 171+00.00	82-1R		294	267	
	PLLOT DATE = *DATE*	CHECKED - ACL	REVISED -										
		DATE - 06/29/12	REVISED -										
											CONTRACT NO. 76C43		
ILLINOIS FED. AID PROJECT													