
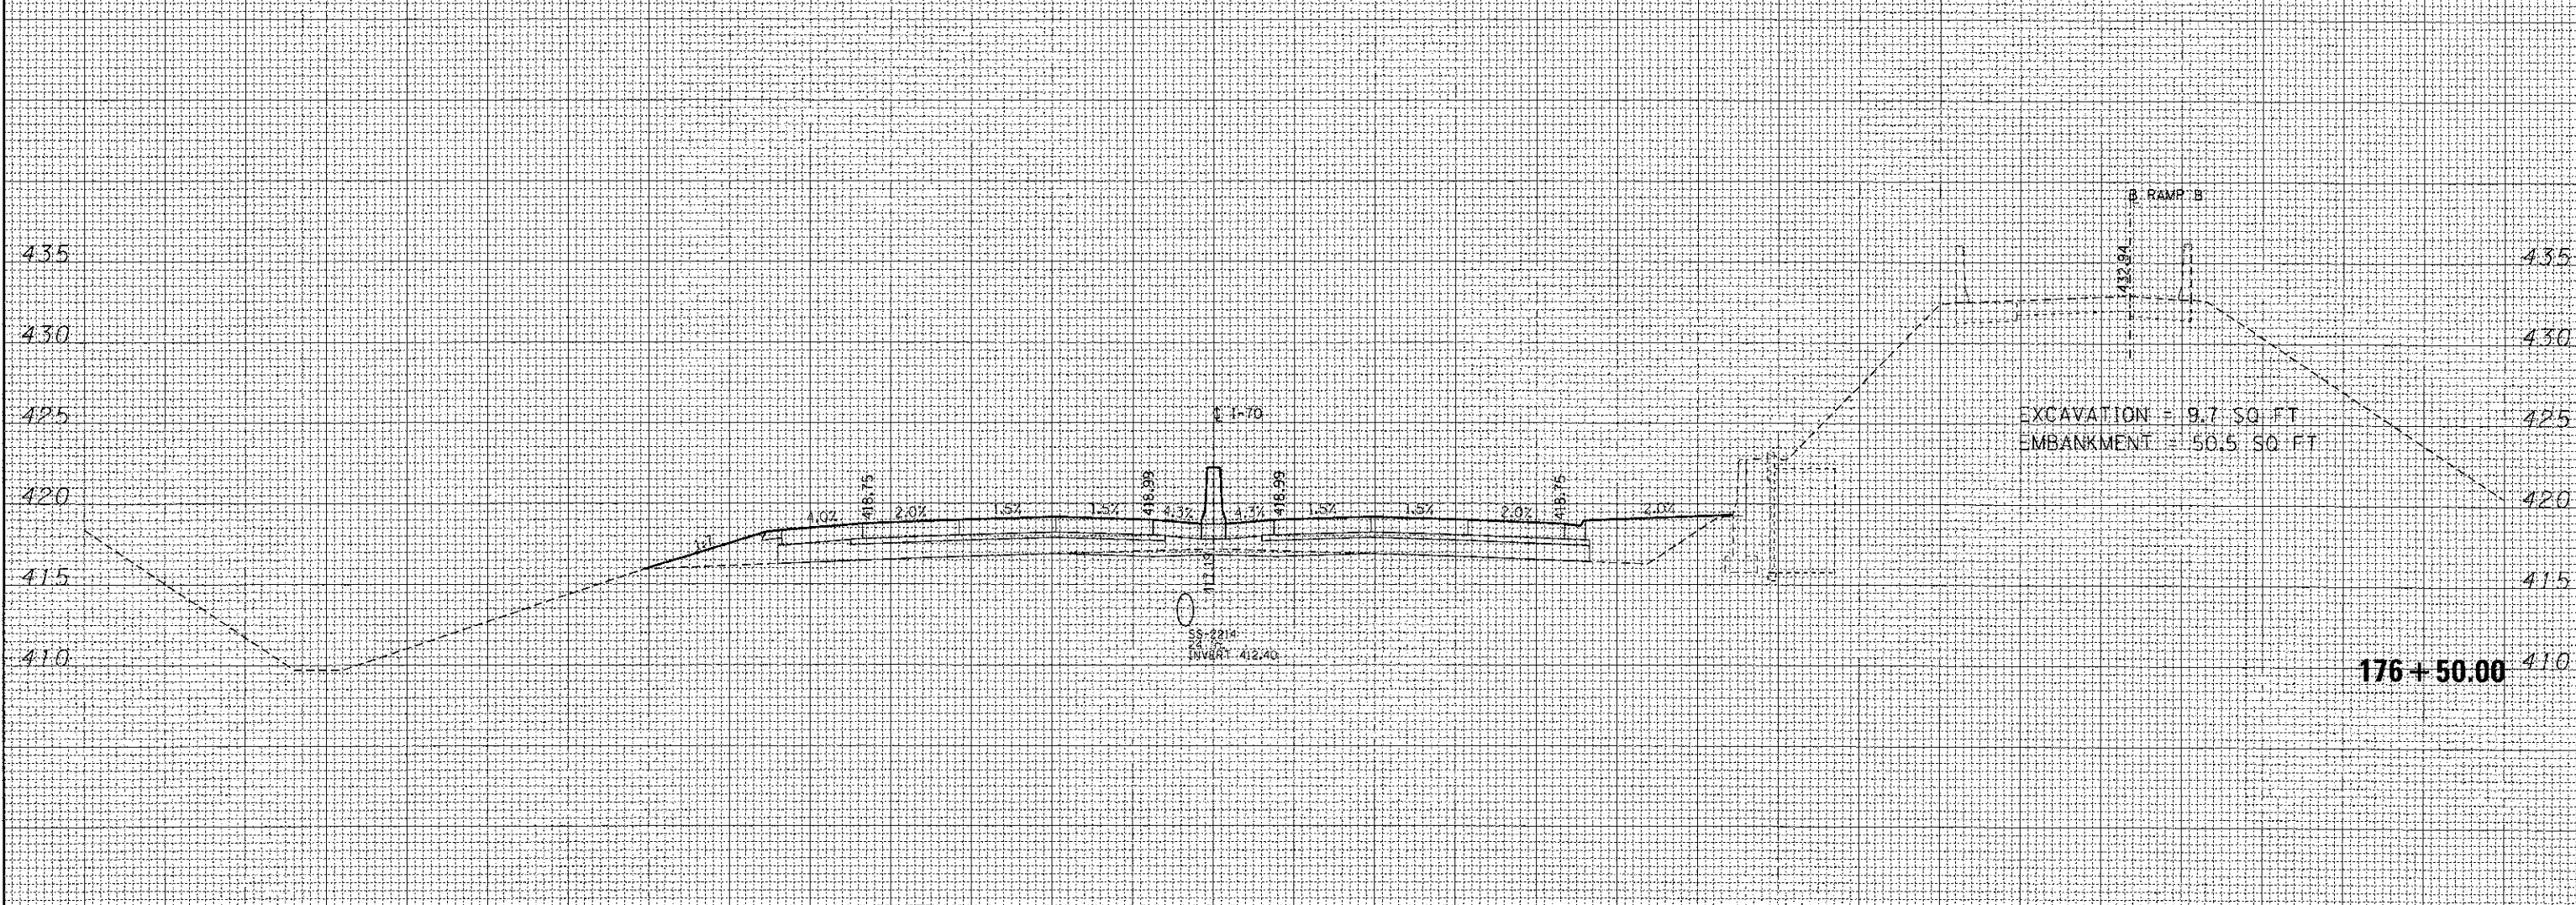


DATE	
BY	
SURVEYED	
DESIGNED	
DRAWN	
CHECKED	
APPROVED	
NO.	

DATE	
BY	
SURVEYED	
DESIGNED	
DRAWN	
CHECKED	
APPROVED	
NO.	

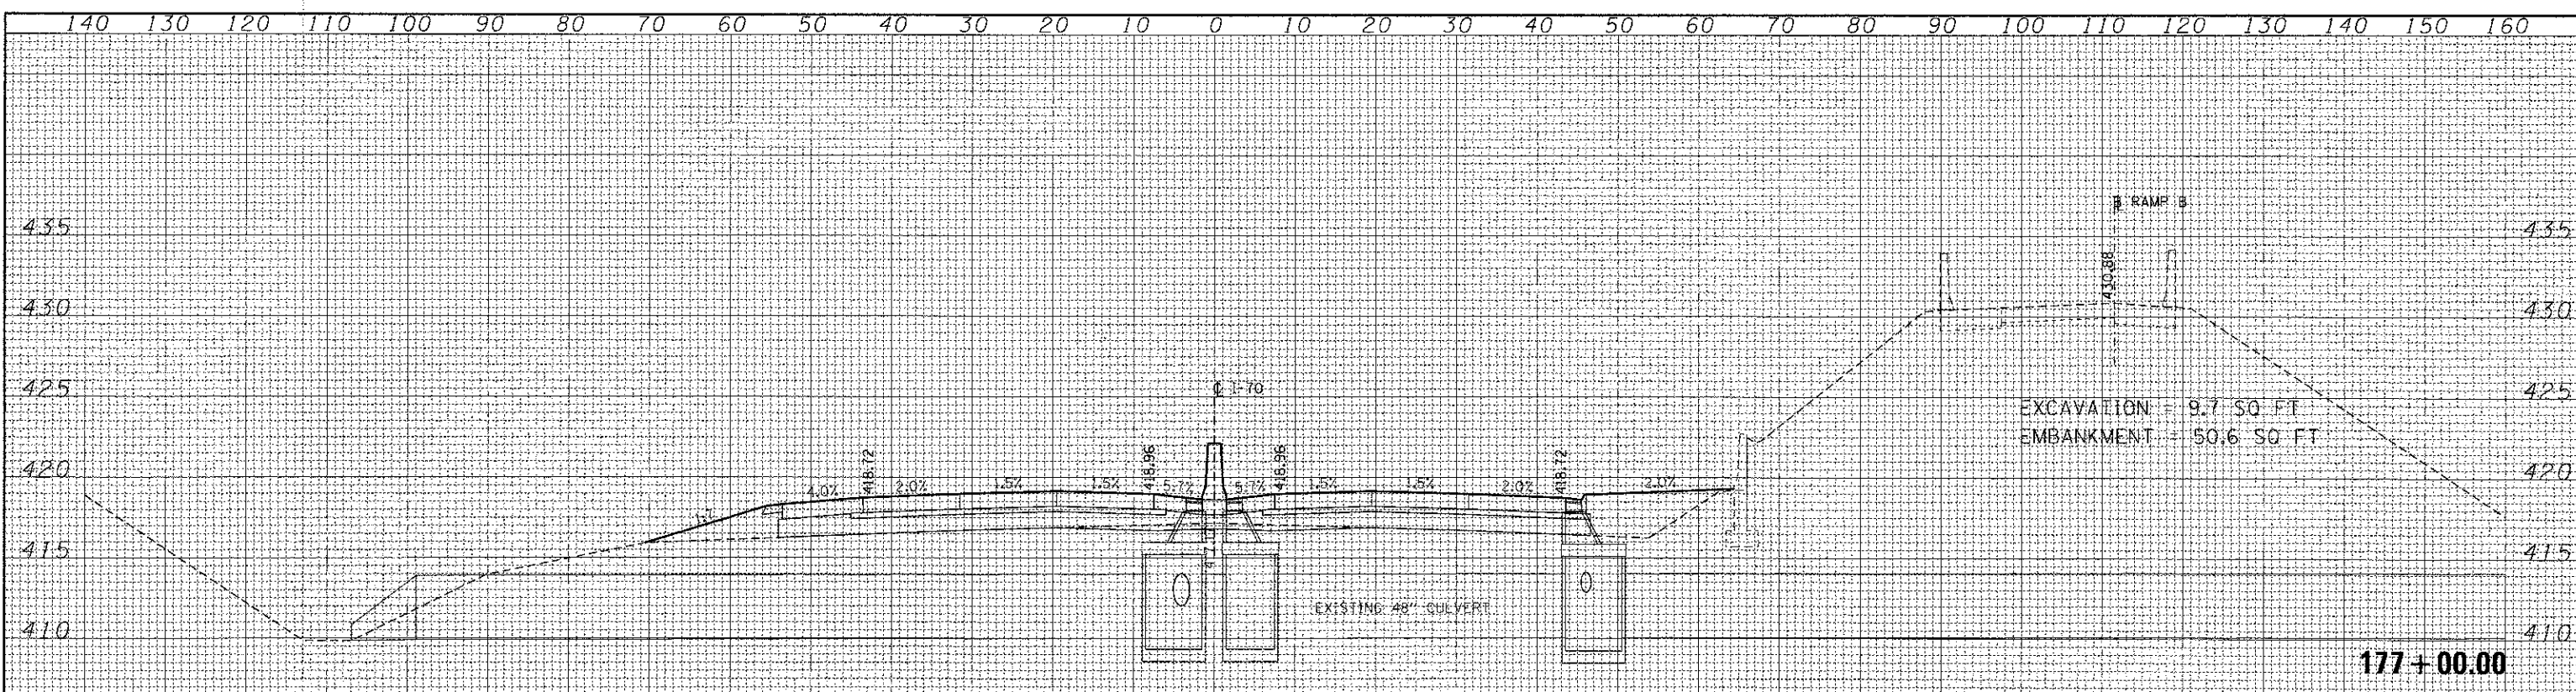

FILE NAME =	USER NAME = #USER#	DESIGNED - JB	REVISED -	STATE OF ILLINOIS DEPARTMENT OF TRANSPORTATION	CROSS SECTIONS INTERSTATE 70				F.A. RTE.	SECTION	COUNTY	TOTAL SHEETS	SHEET NO.
#FILE#		DRAWN - AC	REVISED -		82-1R			294	277				
		CHECKED - ACL	REVISED -		SCALE:	SHEET NO.	OF SHEETS	STA. 176+50.00	TO STA. 177+00.00	CONTRACT NO. 76C43	ILLINOIS FED. AID PROJECT		
		DATE - 06/29/12	REVISED -										