


FINAL SURVEY	BY	DATE
SURVEYED		
PLOTTED		
NOTE BOOK		
AREAS CHECKED		

ORIGINAL SURVEY	BY	DATE
SURVEYED		
PLOTTED		
NOTE BOOK		
AREAS CHECKED		

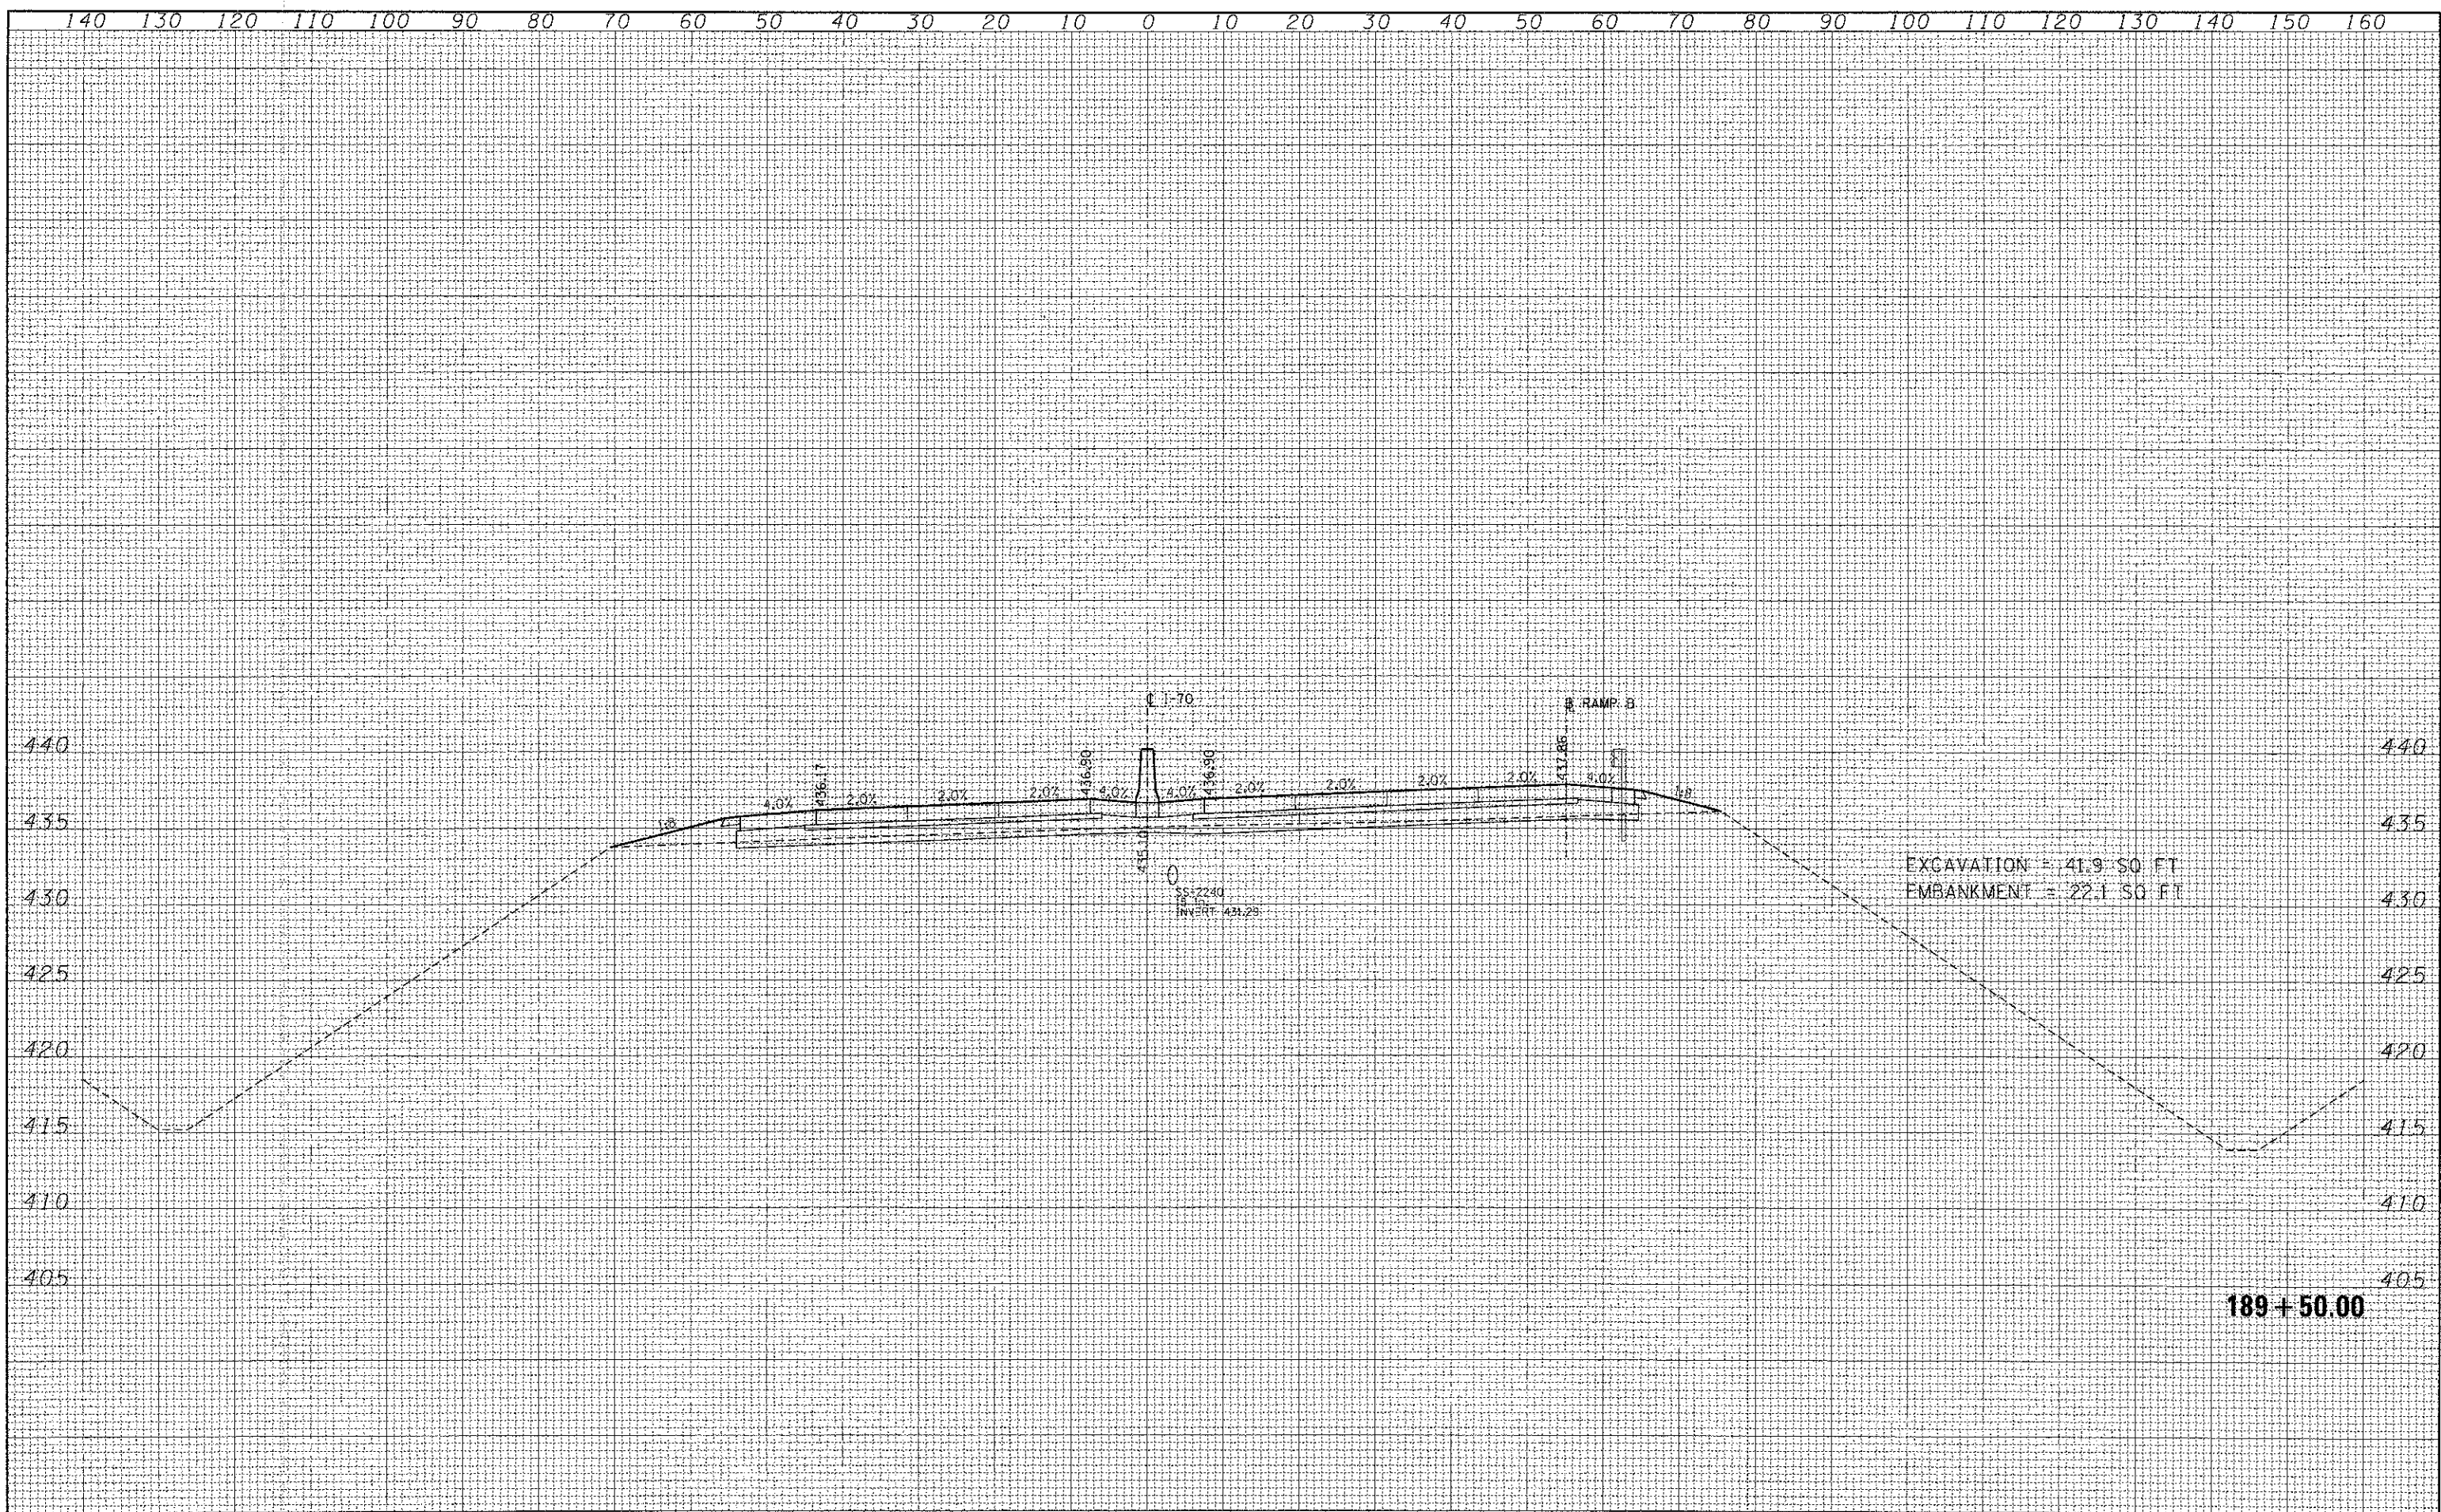

FILE NAME =	USER NAME = #USER#	DESIGNED - JB	REVISED -	STATE OF ILLINOIS DEPARTMENT OF TRANSPORTATION	CROSS SECTIONS INTERSTATE 70		F.A. RTE.	SECTION	COUNTY	TOTAL SHEET NO.
#FILE#	PLLOT SCALE = #SCALE#	DRAWN - AG	REVISED -		SCALE:	SHEET NO.	05	82-1R		294
	PLLOT DATE = #DATE#	CHECKED - ACL	REVISED -		STA. 189+50.00	TO STA. 189+50.00				290
		DATE - 06/29/12	REVISED -							CONTRACT NO. 76C43

ILLINOIS FED. AID PROJECT