


PROJECT DATE: 05/17/2012  
 DRAWN BY: ADG  
 CHECKED BY: ADG  
 DATE: 05-17-2012

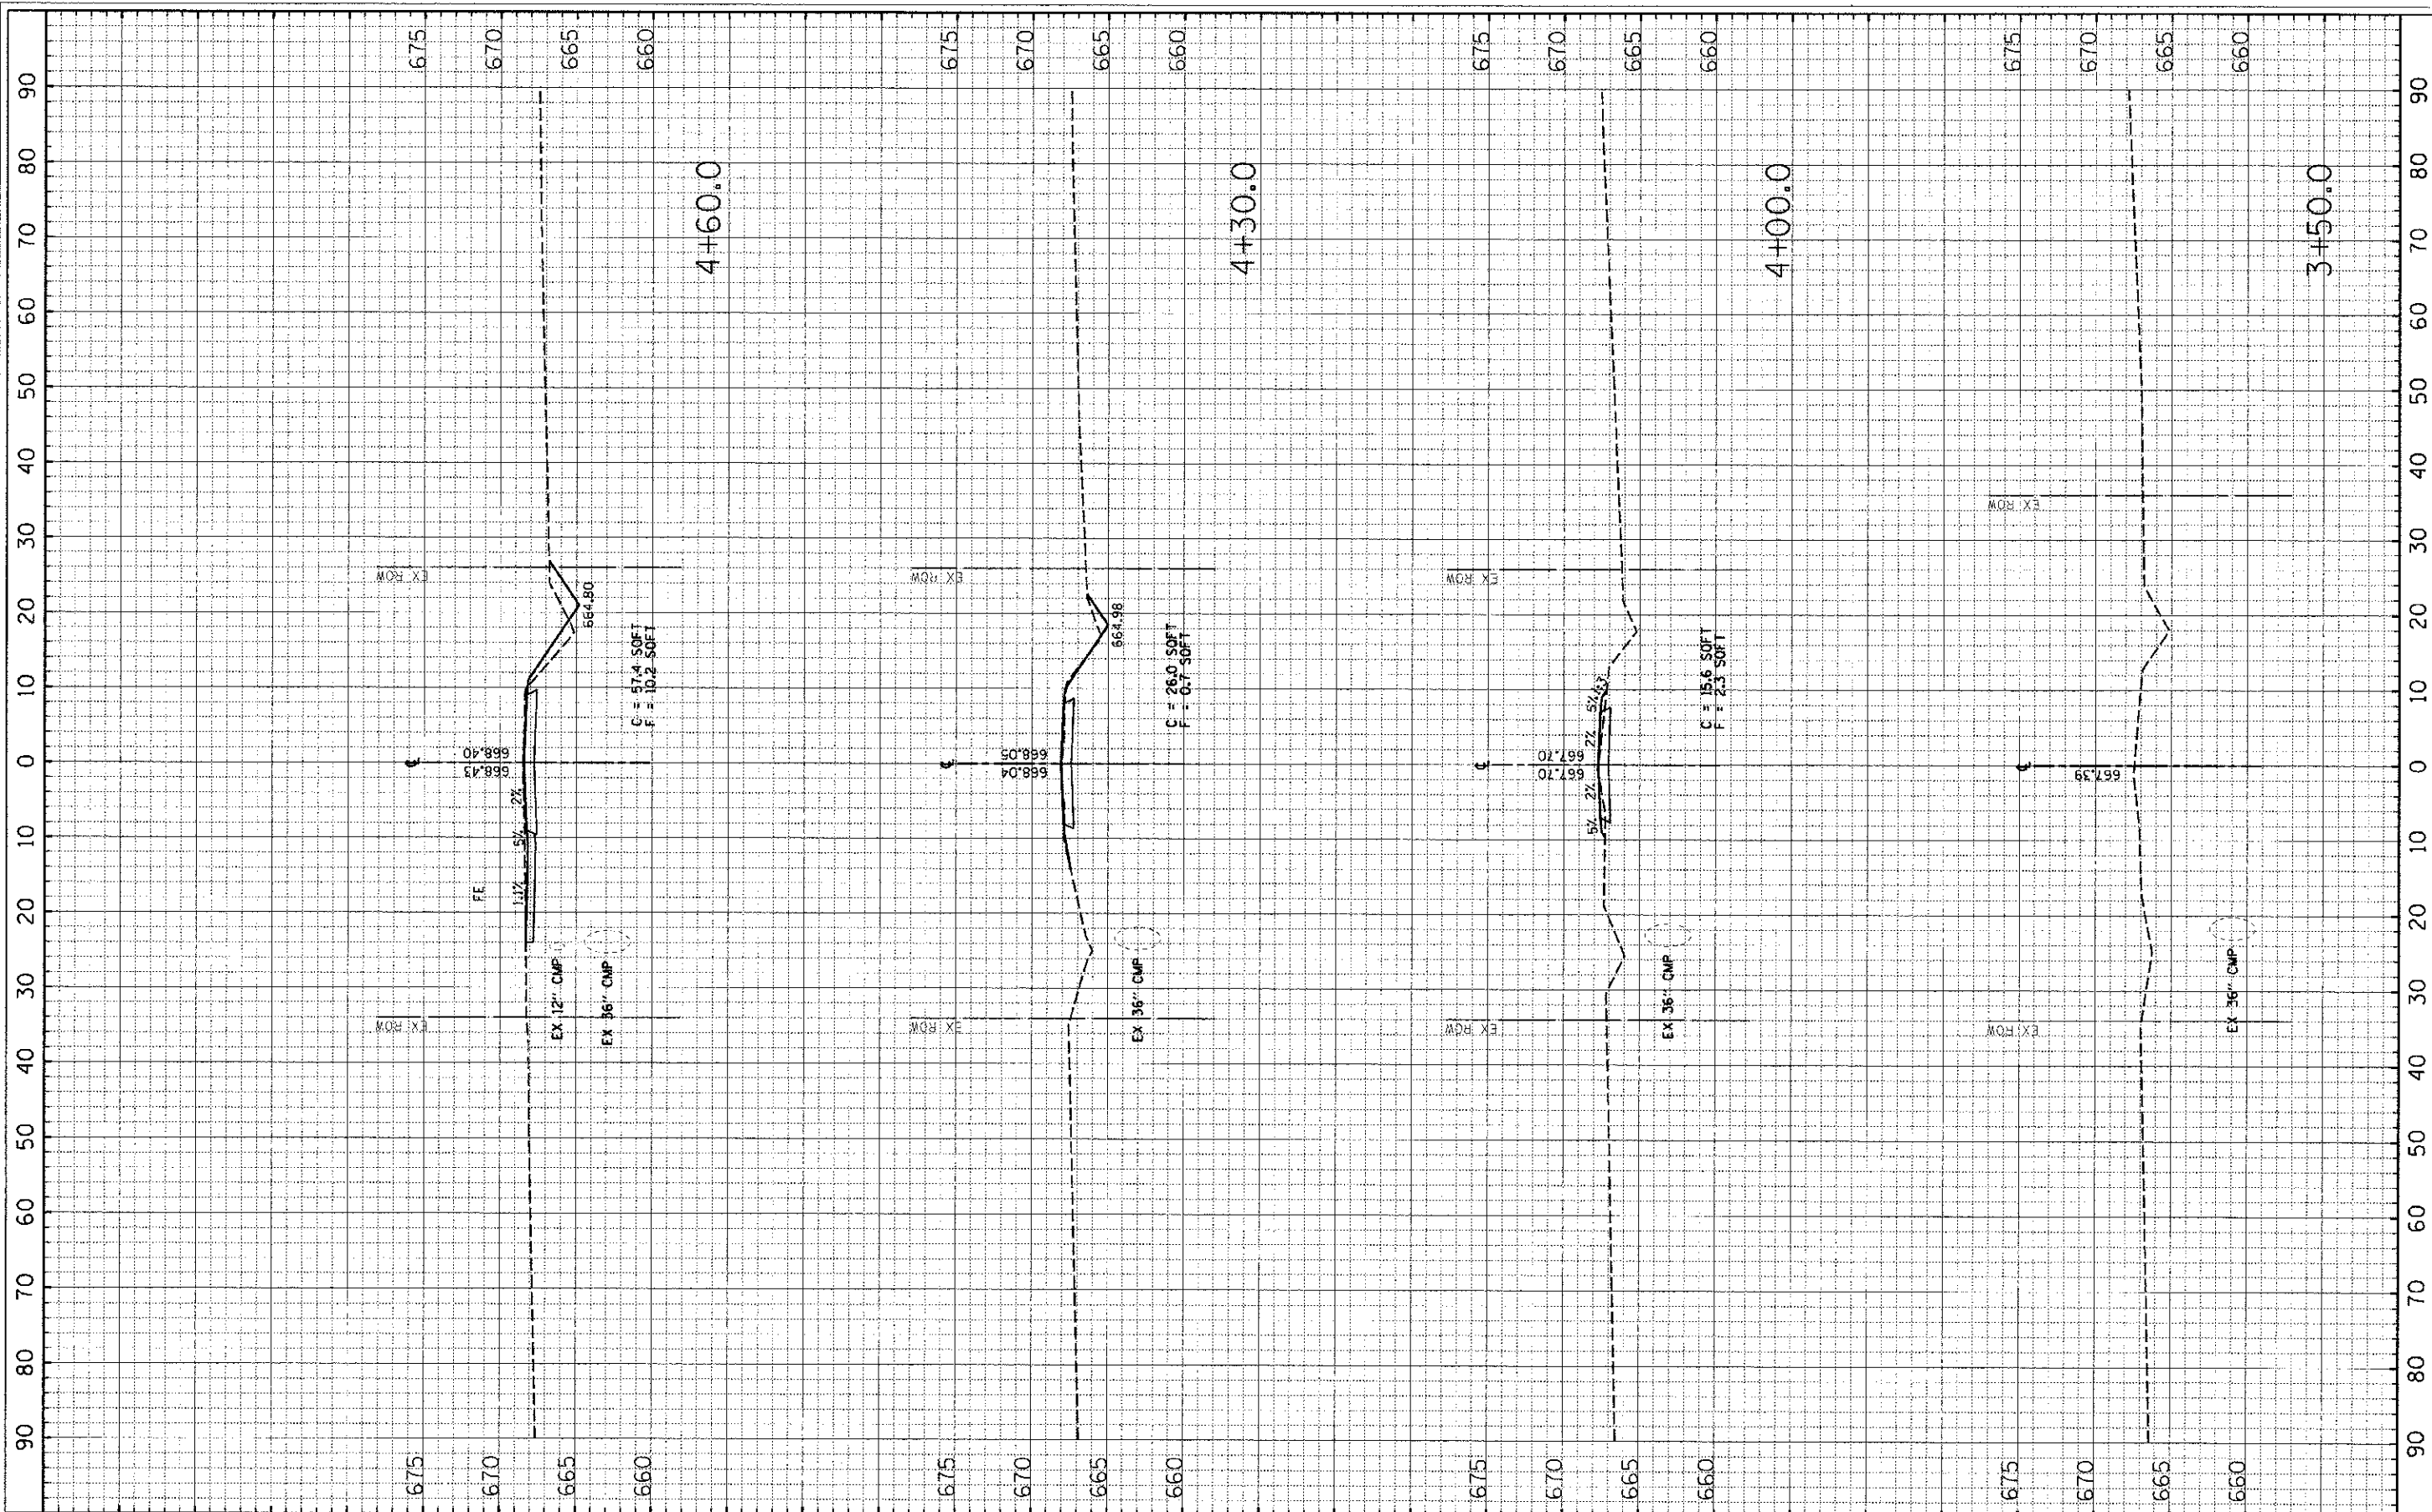

**ESI** CONSULTANTS, LTD.  
 751 WINDSOR ROAD  
 CHARLESTON, IL 61820  
 (217) 546-8800  
 WWW.ESICONSULTANTSLLC.COM  
 ILLINOIS DEPARTMENT OF PROFESSIONAL REGULATION REGISTRATION #194-063886

VERMILION COUNTY  
 2732 Barestown Road  
 Oakwood, IL 61858  
 (217) 431-0682 Ext. 101

NO.	DATE	DESCRIPTION OF REVISIONS	NO.	DATE	DESCRIPTION OF REVISIONS

ESI PROJECT NO: 11-405  
 FILE: 13.TR 92.XS  
 DATE: 05-17-2012  
 ENGR: ADG  
 DRAWN BY: ADG  
 QCQA:

**TR 92 OVER JORDAN CREEK**  
**05-09118-00-BR**  
**JAMAICA TOWNSHIP - VERMILION COUNTY**

**CROSS SECTIONS**  
 STA 3+50.0 TO STA 4+60.0  
 SHEET 1 OF 3

SHEET NUMBER  
**13**  
 OF 15