


PRINTED DATE: 6/17/2016
 FILE: 13-TR 92-XS
 PROJECT: TR 92 OVER JORDAN CREEK
 COUNTY: VERMILION COUNTY, ILL.

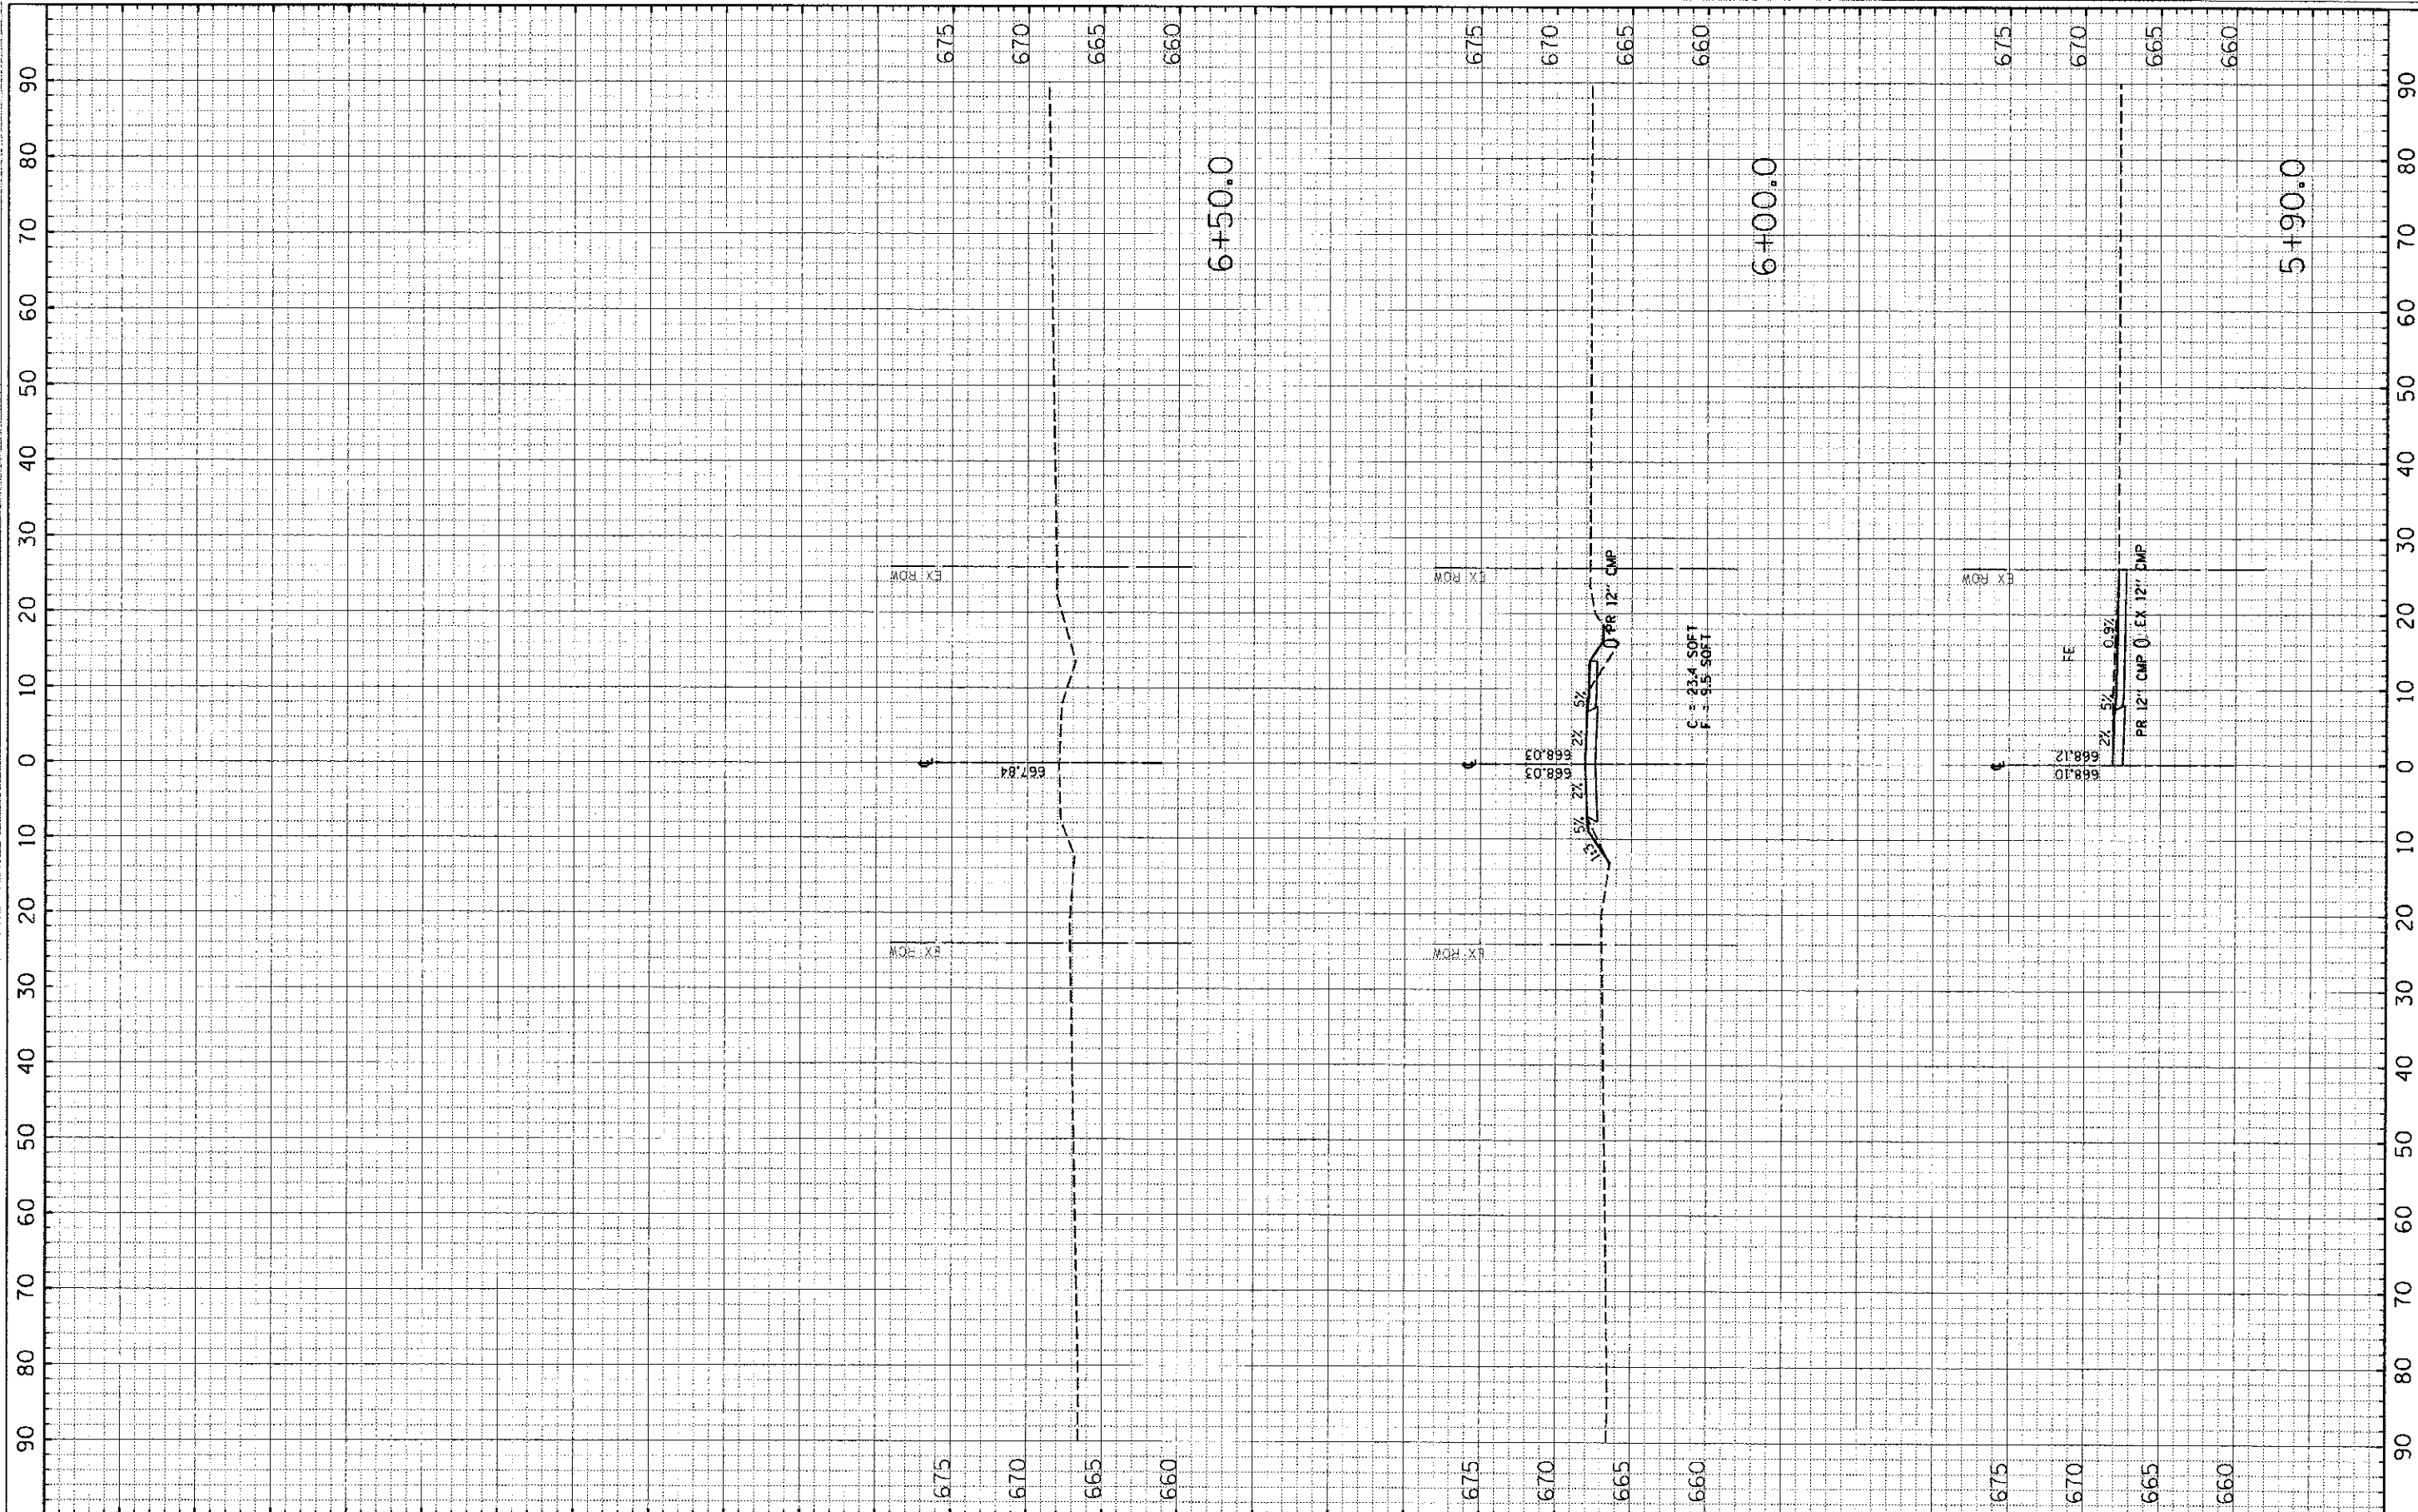

ESI CONSULTANTS, LTD
 755 WINDSOR ROAD
 CHARLESTON, IL 61910
 (217) 848-1900
 WWW.ESICONSULTANTS.LTD.COM
 ILLINOIS DEPARTMENT OF PROFESSIONAL REGULATION REGISTRATION #184-003085

VERMILION COUNTY
 2732 BALESTOWN ROAD
 OAKWOOD, IL 61858
 (217) 431-8582 EXT. 101

NO.	DATE	DESCRIPTION OF REVISIONS	NO.	DATE	DESCRIPTION OF REVISIONS

ESI PROJECT NO. 11-405
 FILE: 13-TR 92-XS
 DATE: 05-17-2012
 ENGR: ADG
 DRAWN BY: ADG
 QCQA:

TR 92 OVER JORDAN CREEK
05-09118-00-BR
JAMAICA TOWNSHIP - VERMILION COUNTY

CROSS SECTIONS
 STA 5+90.0 TO STA 6+50.0
 SHEET 3 OF 3

SHEET NUMBER
15
 OF 15