
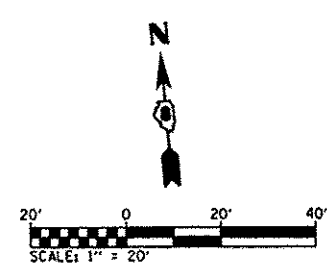


NOTE:
 PAINT CURB YELLOW & REPLACE AMBER
 PRISMATIC CURB REFLECTORS ON MEDIANS
 & ISLANDS WITHIN PROJECT LIMITS
 (SEE DETAIL SHEET #22)

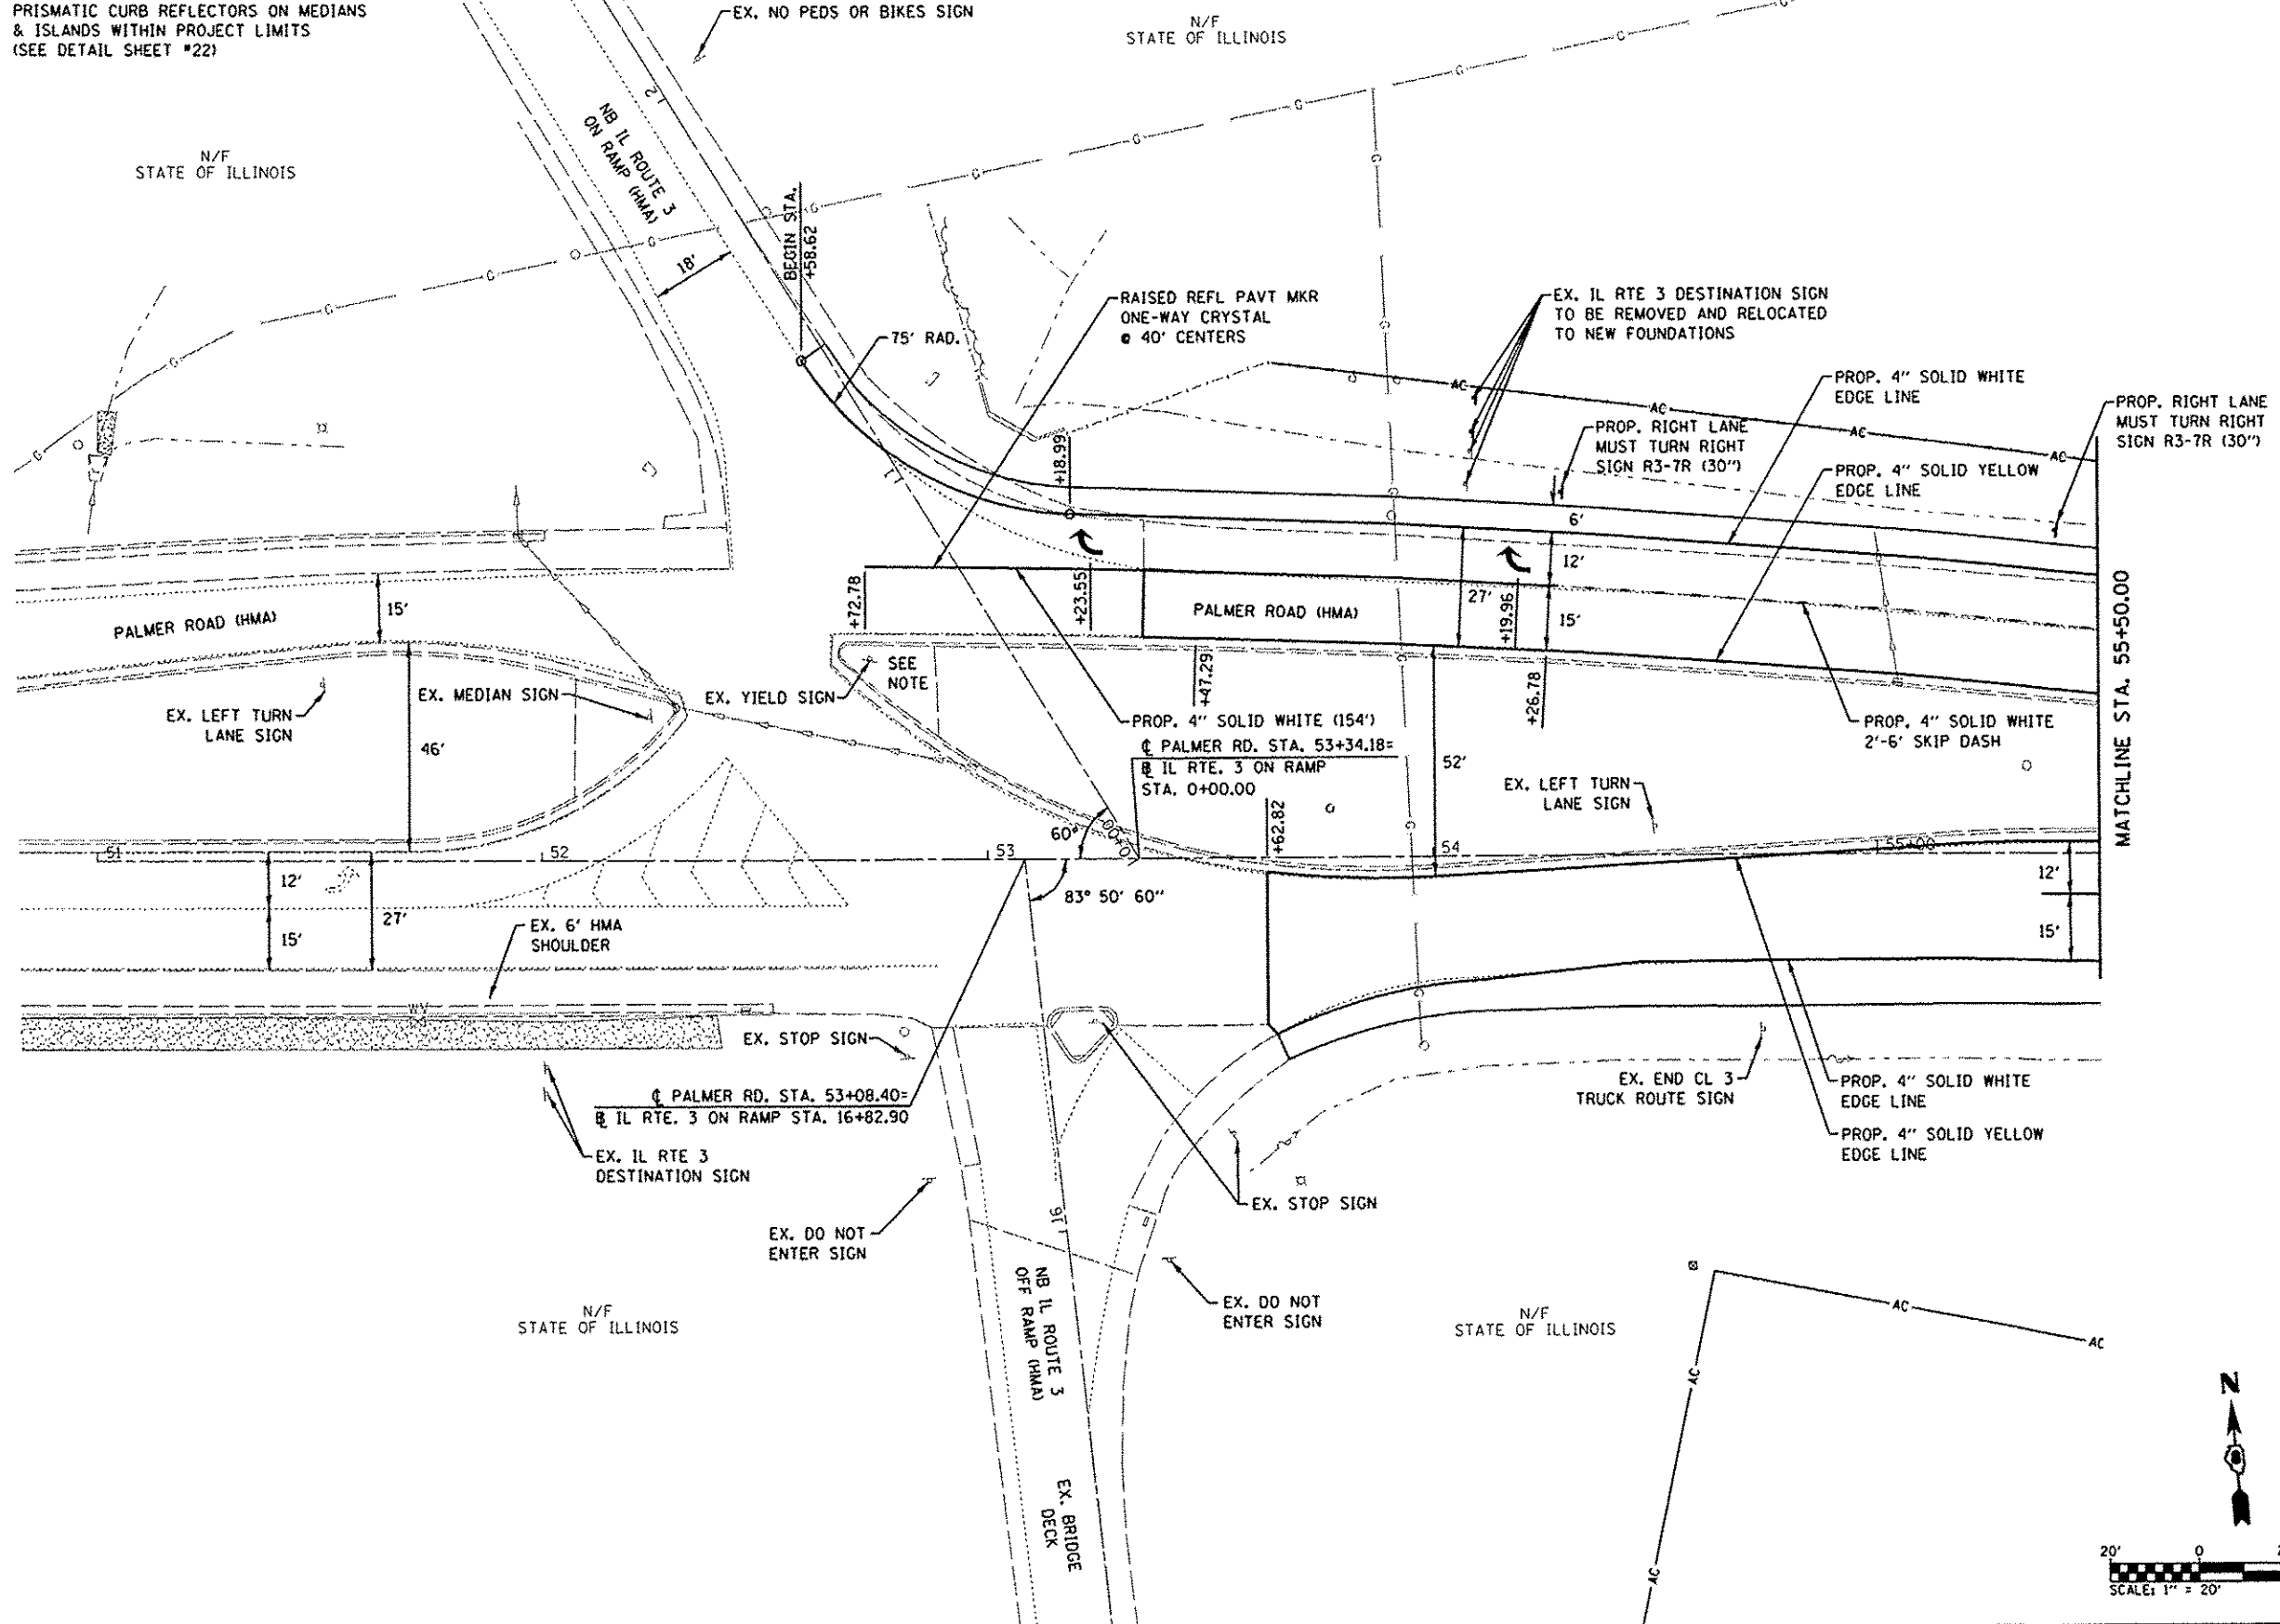

FILE NAME = 0810006-shc-pmk.dgn	USER NAME = default	DESIGNED -	REVISED -
	PLOT TIME = 9:46:27 AM	DRAWN -	REVISED -
	PLOT SCALE = 40,0000 ' / IN.	CHECKED -	REVISED -
	PLOT DATE = 7/19/2012	DATE -	REVISED -

**STATE OF ILLINOIS
 DEPARTMENT OF TRANSPORTATION**

PAVEMENT MARKING & SIGNING PLAN

SCALE: 1"=20' SHEET 01 OF 03 SHEETS STA. 52+58.62 TO STA. 55+50.00

F.A.U. RTE.	SECTION	COUNTY	TOTAL SHEETS	SHEET NO.
9300	10-00048-01-PV	MONROE	33	19
CONTRACT NO. 97505				
ILLINOIS FED. AID PROJECT				