


DATE	
BY	
REVISIONS	
1	
2	
DATE	
BY	
REVISIONS	
1	
2	
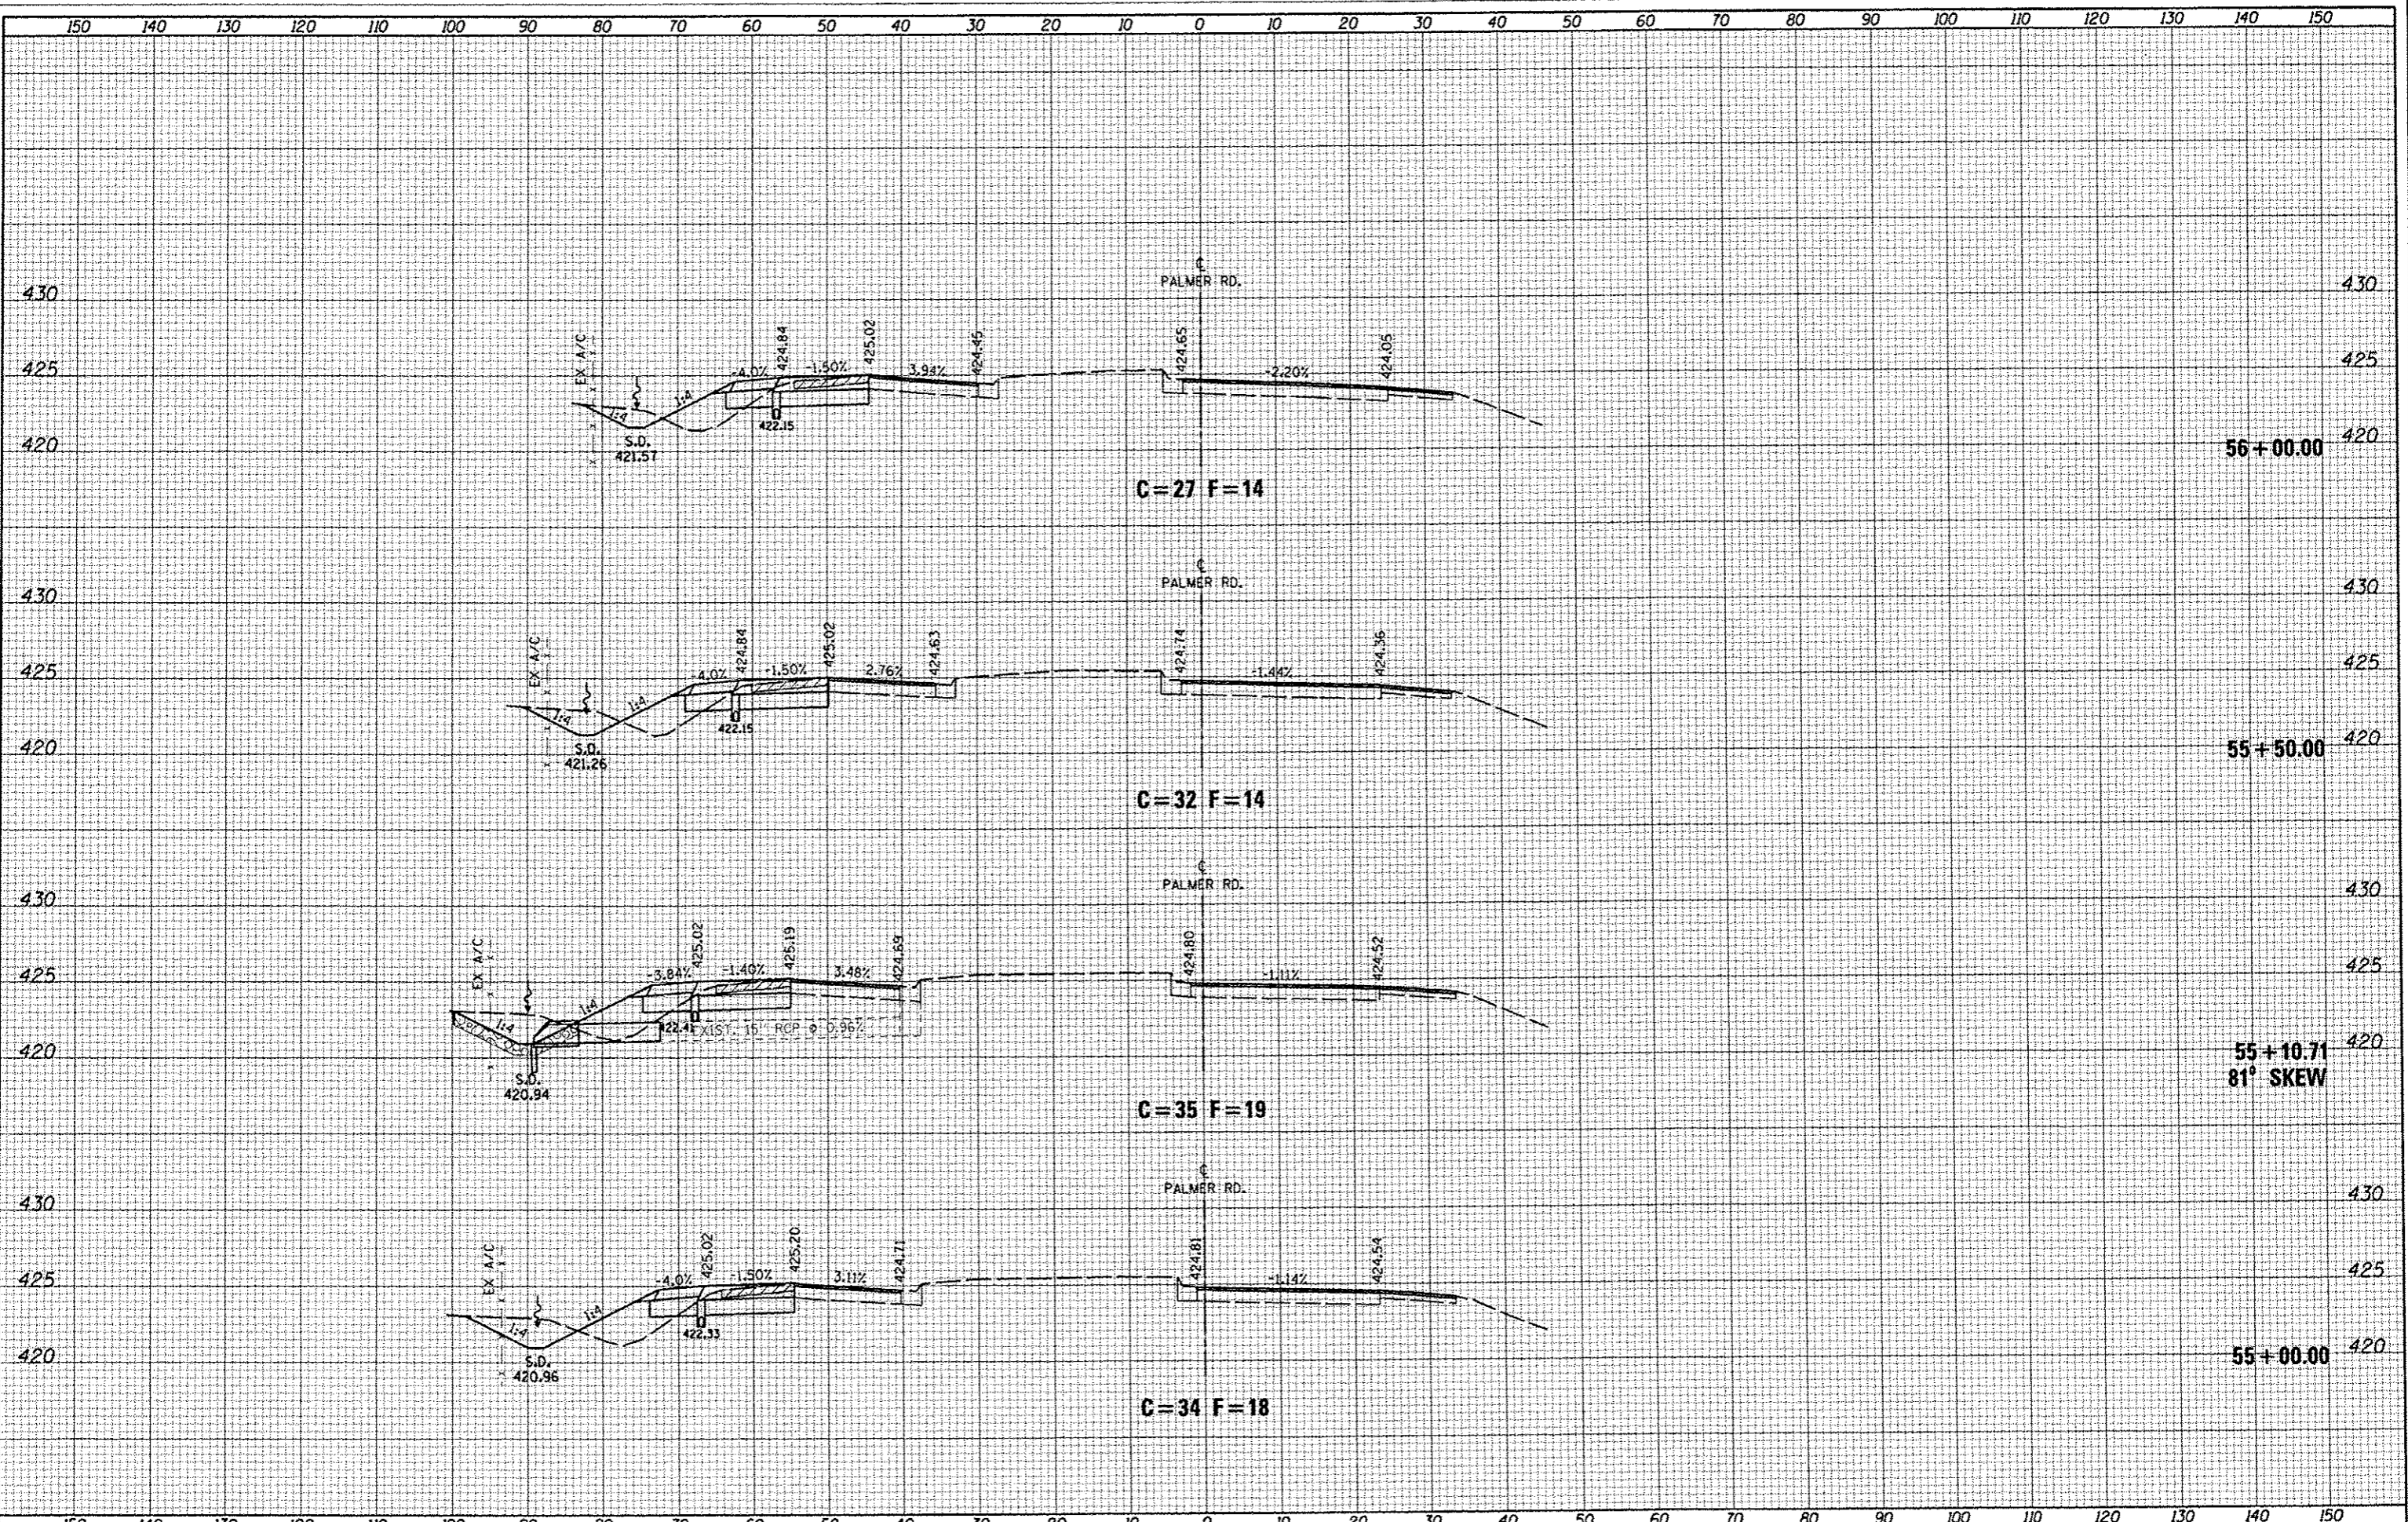

FILE NAME : DB18086-ahv-xx-palmer.dgn	USER NAME : default	DESIGNED -	REVISED -	STATE OF ILLINOIS DEPARTMENT OF TRANSPORTATION SCALE: 1"=10' SHEET 02 OF 04 SHEETS STA. 55+00.00 TO STA. 56+00.00	PALMER ROAD CROSS SECTION SHEETS F.A.U. RTE. 9300 SECTION 10-00048-01-PV COUNTY MONROE TOTAL SHEETS 33 SHEET NO. 26 CONTRACT NO. 97505 ILLINOIS FED. AID PROJECT
PLOT TIME : 4:05:24 PM	DRAWN -	REVISED -			
PLOT SCALE : 20,0000 / IN.	CHECKED -	REVISED -			
PLOT DATE : 7/17/2012	DATE -	REVISED -			