


BY	DATE
ORIGINAL SURVEY	SURVEYED
NOTE BOOK	PLOTTED
NO.	TEMP. DATE
	AREAS
	CHECKED

BY	DATE
ORIGINAL SURVEY	SURVEYED
NOTE BOOK	PLOTTED
NO.	TEMP. DATE
	AREAS
	CHECKED

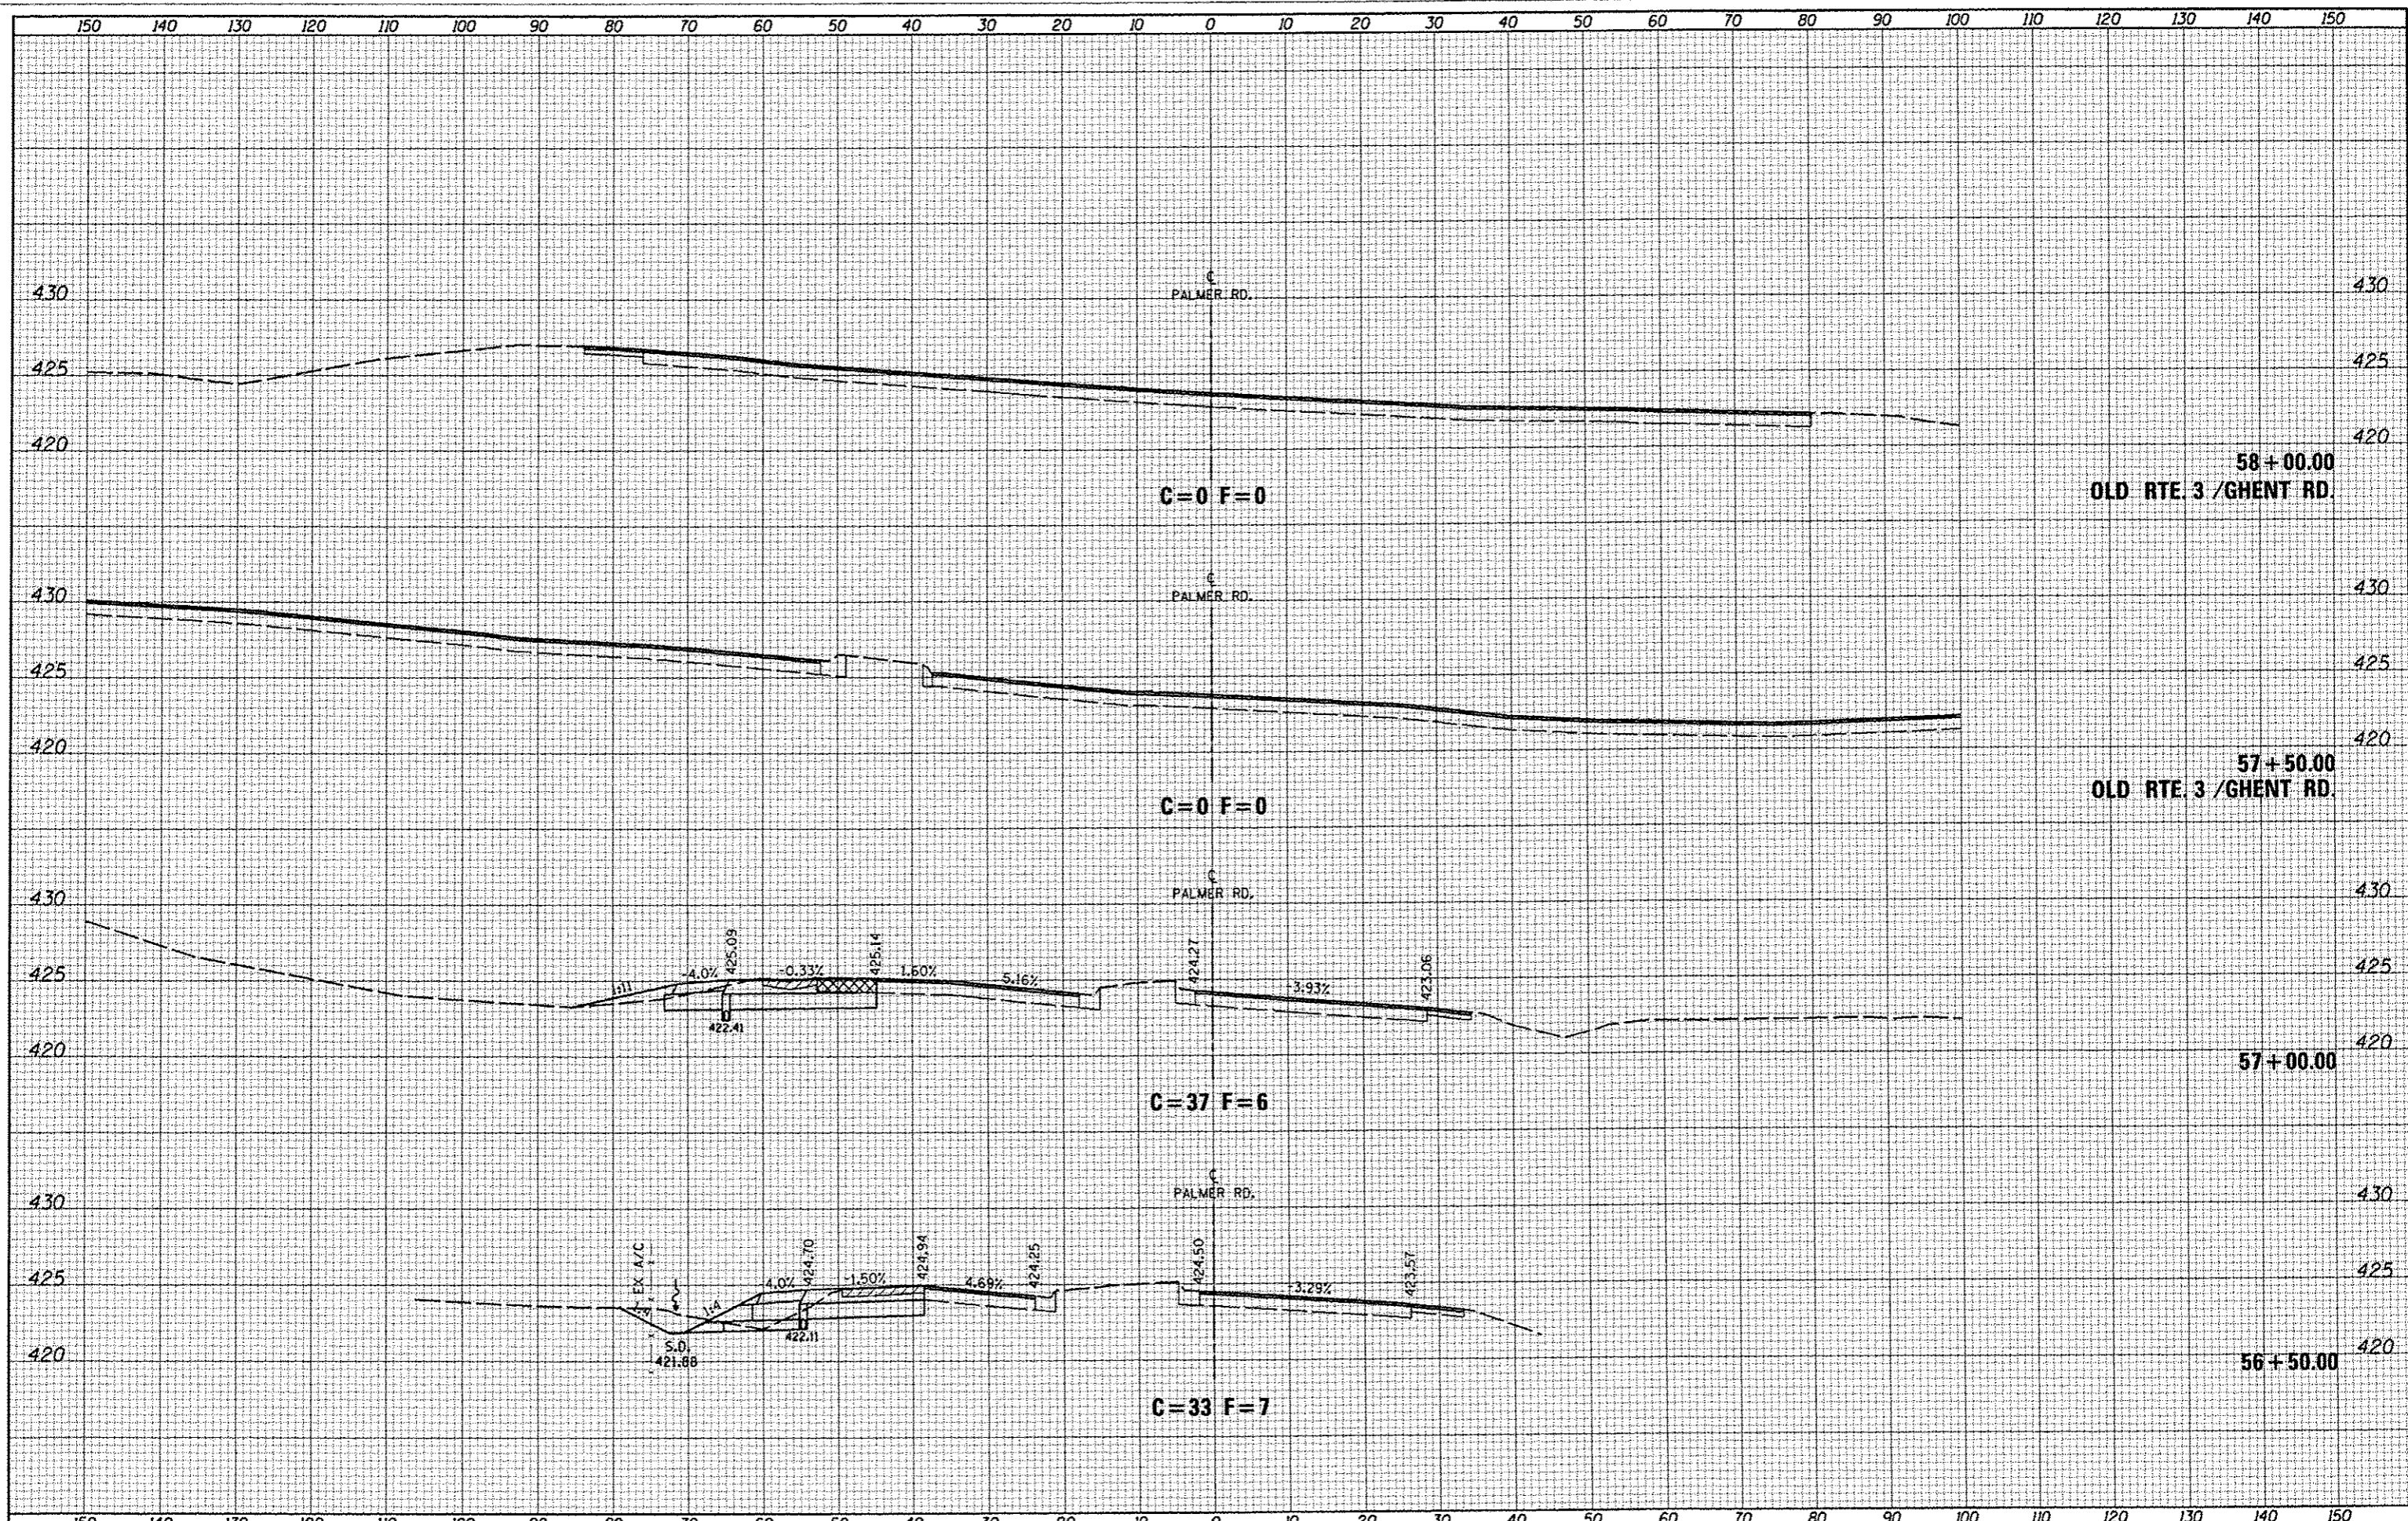

FILE NAME : 0810006-shl-xa-palmer.dgn

USER NAME : default
 PLOT TIME : 4:05:45 PM
 PLOT SCALE : 20.0000 / IN.
 PLOT DATE : 7/17/2012

DESIGNED -
 DRAWN -
 CHECKED -
 DATE -

REVISED -
 REVISED -
 REVISED -
 REVISED -

**STATE OF ILLINOIS
 DEPARTMENT OF TRANSPORTATION**

**PALMER ROAD
 CROSS SECTION SHEETS**

SCALE: 1"=10' SHEET 03 OF 04 SHEETS STA. 56+50.00 TO STA. 58+00.00

F.A.U. RTE.	SECTION	COUNTY	TOTAL SHEETS	SHEET NO.
9300	10-00048-01-PV	MONROE	33	27
CONTRACT NO. 97505			ILLINOIS FED. AID PROJECT	