



F.A. RTE.	SECTION	COUNTY	TOTAL SHEETS	SHEET NO.
HWY 37 & COLLINS	10-00004-00-SW	JOHNSON	15	8

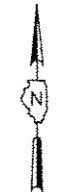

SCALE: 1" = 10'

- LEGEND**
- IRON PIN FOUND
  - ▲ STONE FOUND
  - 1/2" IRON PIN SET
  - CONCRETE MONUMENT SET
  - ROAD SIGN
  - POWER POLE
  - GUY WIRE
  - ⊕ WATER METER
  - ⊕ WATER HYDRANT
  - ☆ LIGHT POLE
  - MAILBOX

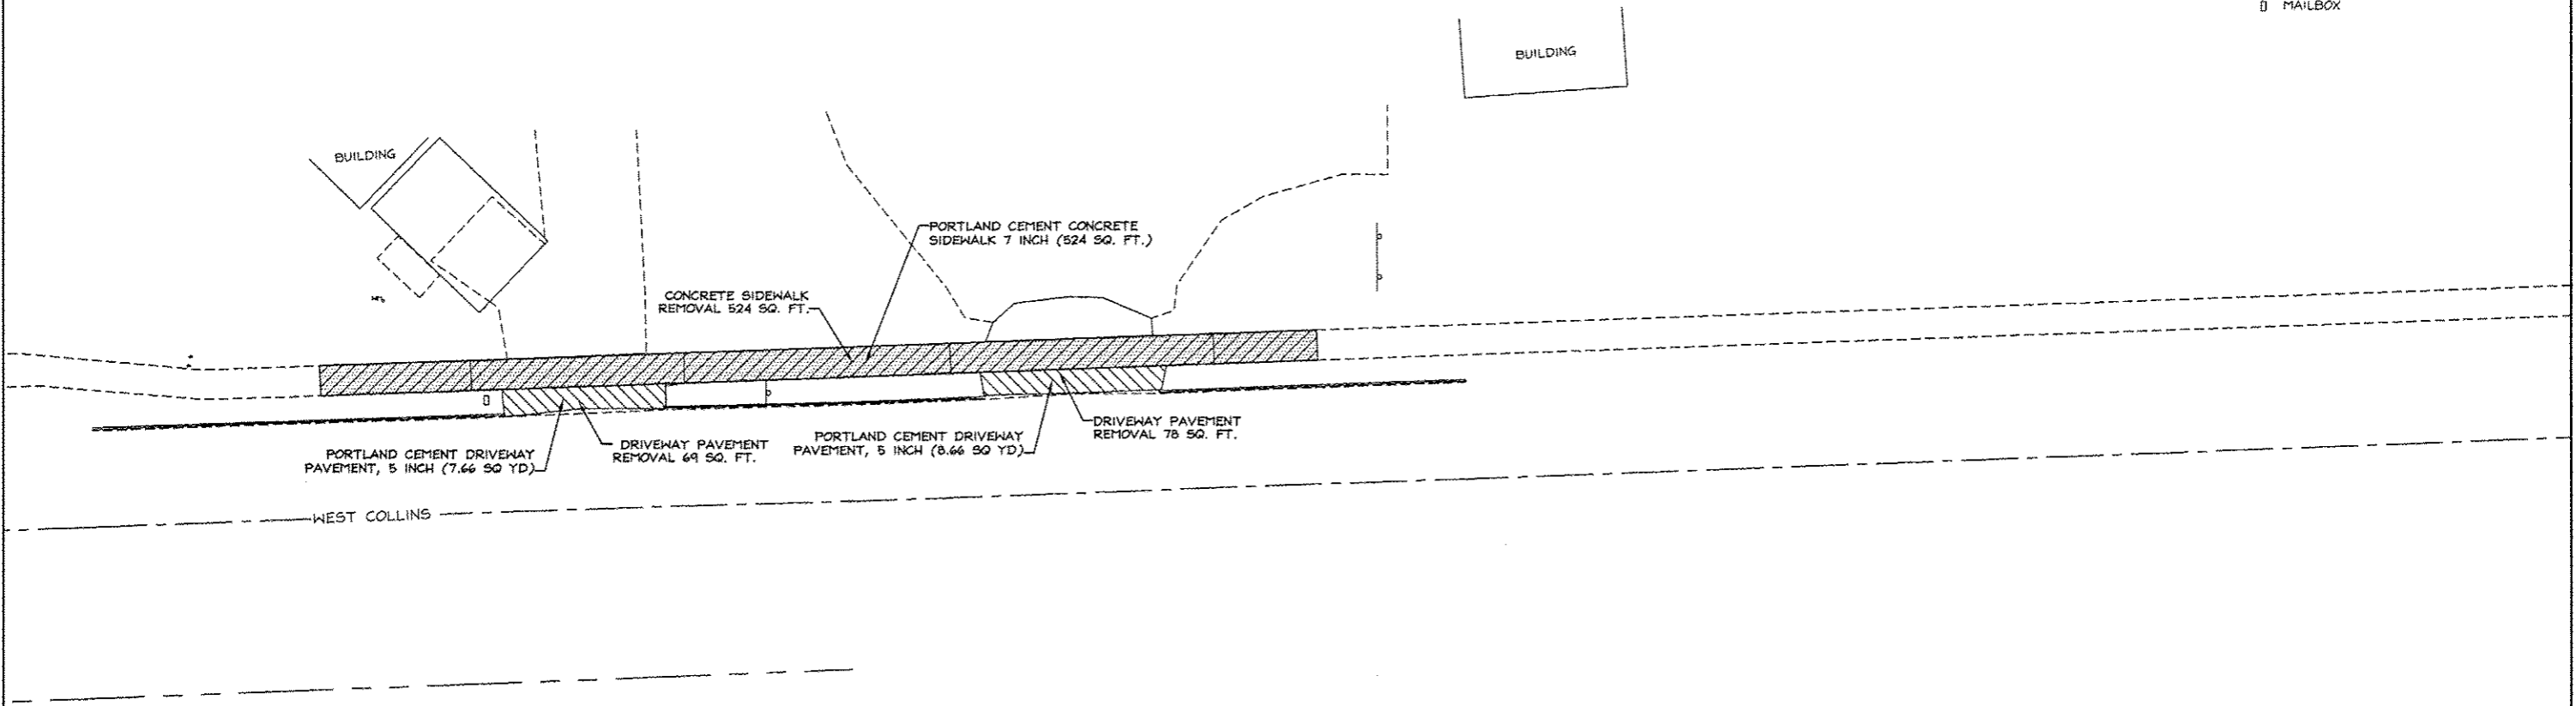

NO.	DESCRIPTION	BY	DATE	NO.	DESCRIPTION	BY	DATE

VILLAGE OF GOREVILLE  
 JOHNSON COUNTY, IL  
 SCHOOL SAFE WAY PLAN  
 PLAN SHEET

**JOHN H. CRAWFORD & ASSOCIATES, P.C.**  
 CIVIL ENGINEERS, LAND SURVEYORS  
 201 SOUTH DIVISION STREET, CARTERSVILLE, ILLINOIS 62918  
 PHONE (618) 985-6370 FAX (618) 985-4882  
 PROFESSIONAL DESIGN FIRM # 184-022885

SHEET NO.	
8	
ISSUE	DATE
A	3/27/12

Notes: None. Project: School Safe Way Plan. Drawn: WFL. Checked: JHC. Date: 3/27/12.