


F.A. RTE.	SECTION	COUNTY	TOTAL SHEET
HWY 37 & COLLINS	10-00004-00-SW	JOHNSON	15
			9

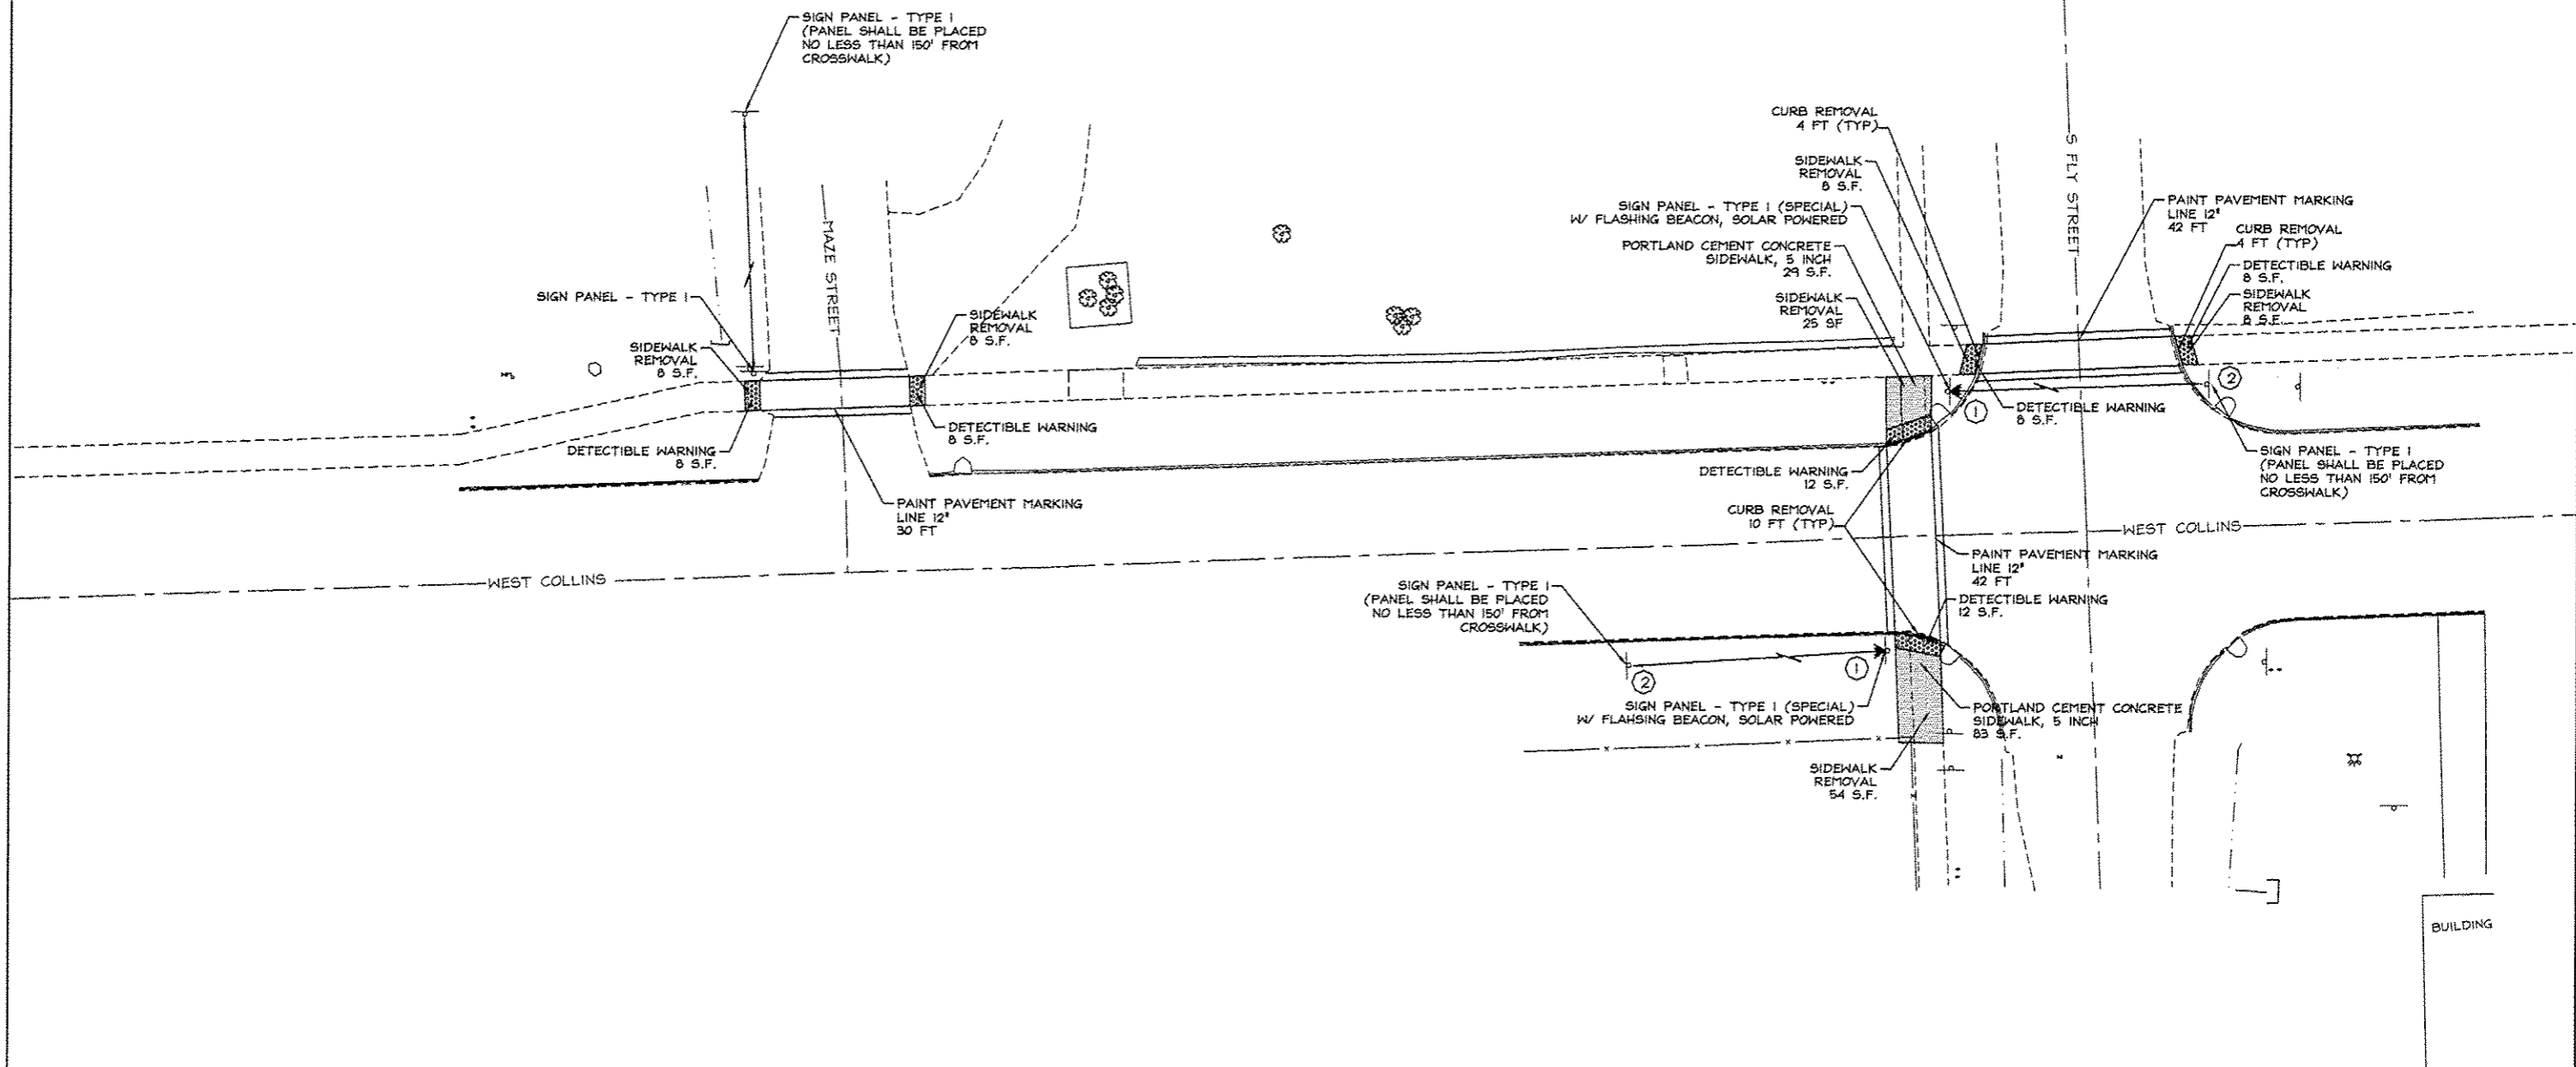

LEGEND

- IRON PIN FOUND
- △ STONE FOUND
- 1/2" IRON PIN SET
- CONCRETE MONUMENT SET
- ROAD SIGN
- POWER POLE
- GUY WIRE
- WATER METER
- WATER HYDRANT
- LIGHT POLE

SCALE: 1" = 10'

NO.	DESCRIPTION	BY	DATE	NO.	DESCRIPTION	BY	DATE
					DESIGNED		
					DRAWN	WFL	3/27/12
					CHECKED	JHC	3/27/12

VILLAGE OF GOREVILLE
JOHNSON COUNTY, IL
SCHOOL SAFE WAY PLAN
PLAN SHEET

JOHN H. CRAWFORD & ASSOCIATES, P.C.
CIVIL ENGINEERS, LAND SURVEYORS
201 SOUTH DIVISION STREET, CARTERSVILLE, ILLINOIS 62910
PHONE (618) 955-6370 FAX (618) 985-4692
PROFESSIONAL DESIGN FIRM # 184-002885

SHEET NO.	
9	
ISSUE	DATE
A	3/27/12

L:\PROJECTS\2012\2012-03-27\2012-03-27-001\2012-03-27-001.dwg 6/27/2012 10:28:38 AM