


SECTION THROUGH PROPOSED CULVERT INSTALLATION

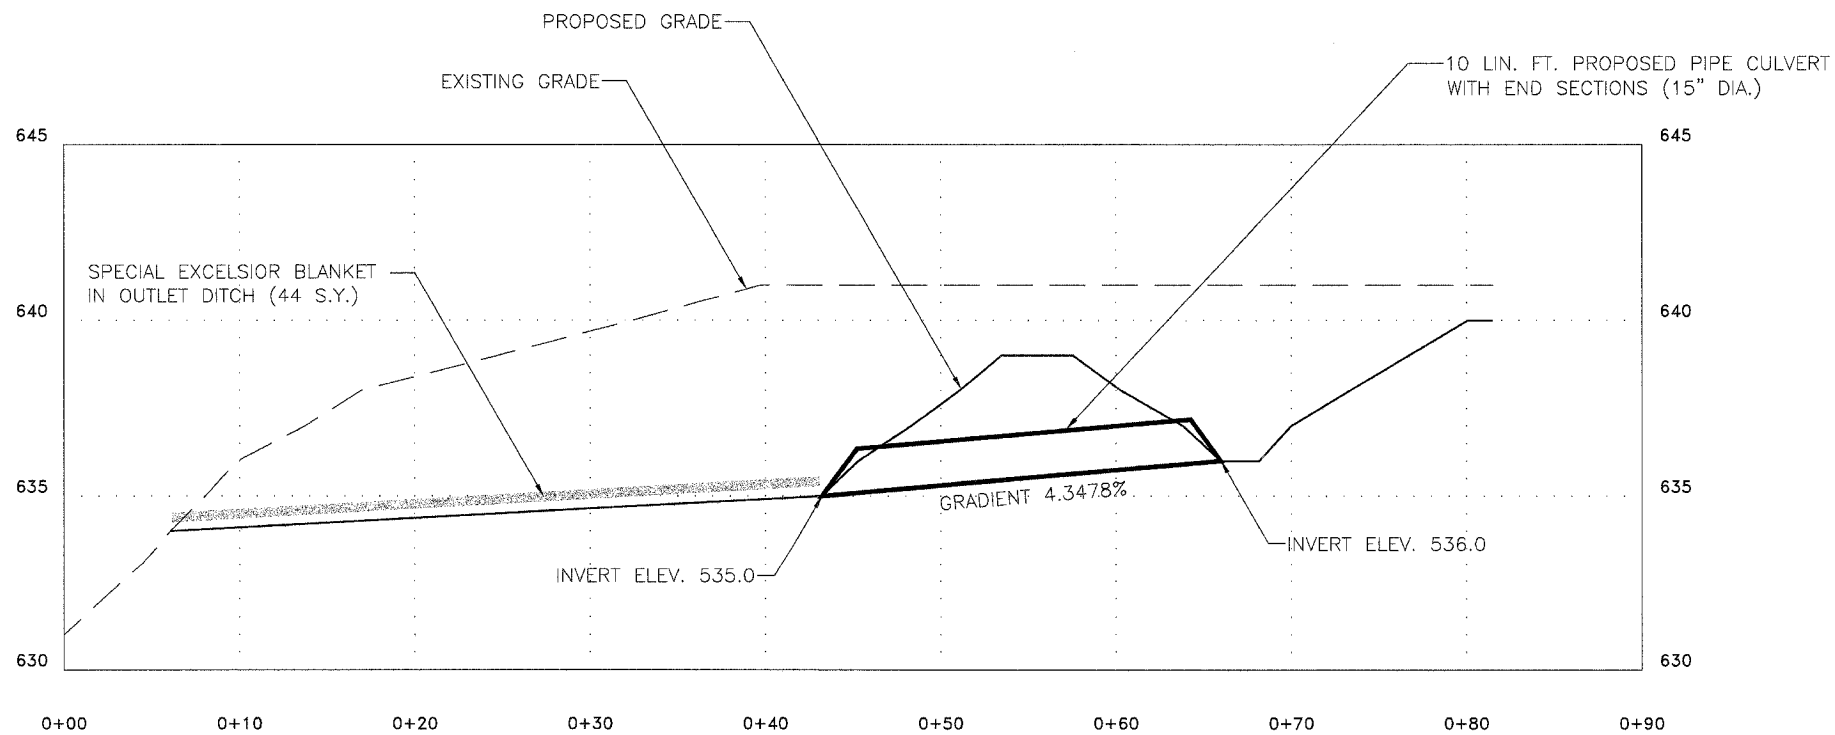

SECTION THROUGH PROPOSED ROADSIDE CULVERT INSTALLATION

