
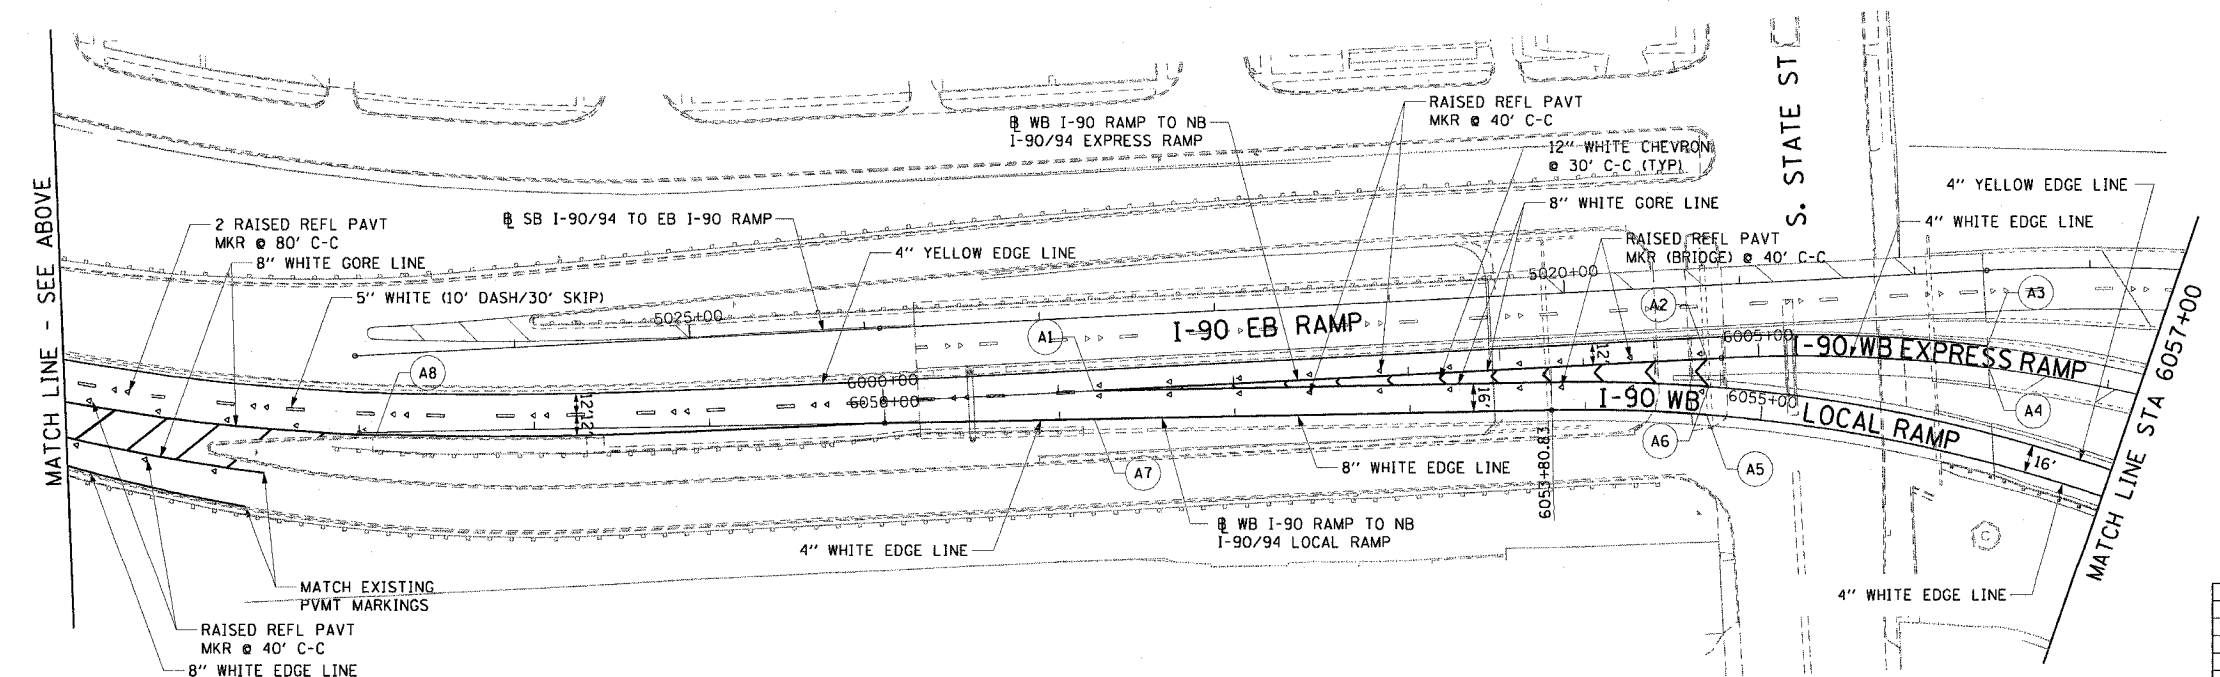


F.A.I. RTE.	SECTION	COUNTY	TOTAL SHEETS	SHEET NO.
90/94		COOK	312	112
STA. 6056+35.37 TO STA. 6057+00				
FED. ROAD DIST. NO. 1 ILLINOIS FED. AID PROJECT				
60A62 • (1919.15, 2021-922 PT1 & PT2) R-1				

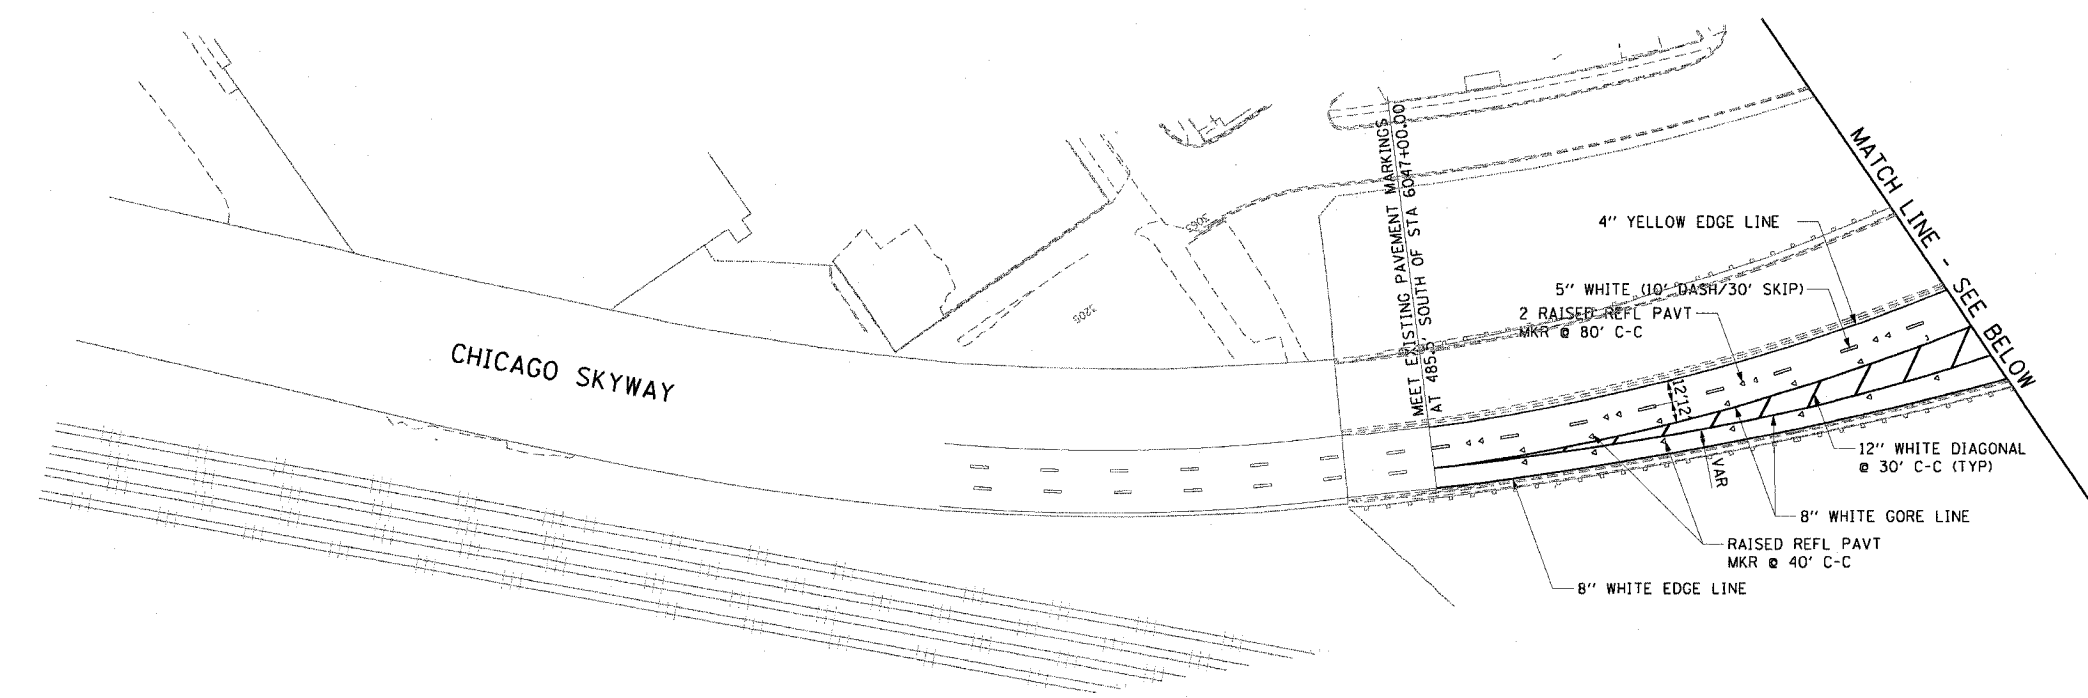

- NOTES:
1. ALL PAVEMENT MARKINGS SHALL BE POLYUREA.
 2. THE PAVEMENT MARKINGS SHALL MATCH THOSE OF CONTRACT 62589 AT THE BEGINNING OF THE JOB.
 3. FOR PAVEMENT MARKING DETAILS, SEE DISTRICT 1 STANDARDS TC-12 AND TC-13.
 4. RAISED REFLECTIVE PAVEMENT MARKING SPACING SHALL BE COORDINATED WITH THE SPACING OF THE EXISTING RAISED REFLECTIVE PAVEMENT MARKING AT THE BEGINNING OF THE JOB.

PT.	STATION	OFFSET
A1	6051+19.78	16.00' LT
A2	6004+70.61	0.00'
A3	6006+29.23	12.00' LT
A4	6006+31.38	0.00'
A5	6054+69.06	0.00'
A6	6054+69.06	16.00' LT
A7	6051+19.78	0.00'
A8	6047+09.92	1.48' RT

CTE | AECOM

REVISIONS	
NAME	DATE

ILLINOIS DEPARTMENT OF TRANSPORTATION
 F.A.I. 90/94 (DAN RYAN EXPRESSWAY)
 63RD STREET TO GARFIELD BLVD (NB LOCAL LANES)
PROPOSED PAVEMENT MARKING PLANS
 SCALE: 1"=50'
 DATE: June 9, 2006
 DRAWN BY: PJP
 CHECKED BY: NJH

F:\940468\CHIN8-Crits 18 & 19\SW\CHIN 18AV Pavement Marking\PM10A002\A317 9/24/23 AM 6/15/2006