


F.A.I. RTE.	SECTION	COUNTY	TOTAL SHEETS	SHEET NO.
90/94	*	COOK	312	204
STA.		TO STA.		
FED. ROAD DIST. NO. 1		ILLINOIS FED. AID PROJECT		
60A62		* (1919.15, 2021-922 PT1 & PT2) R-1		

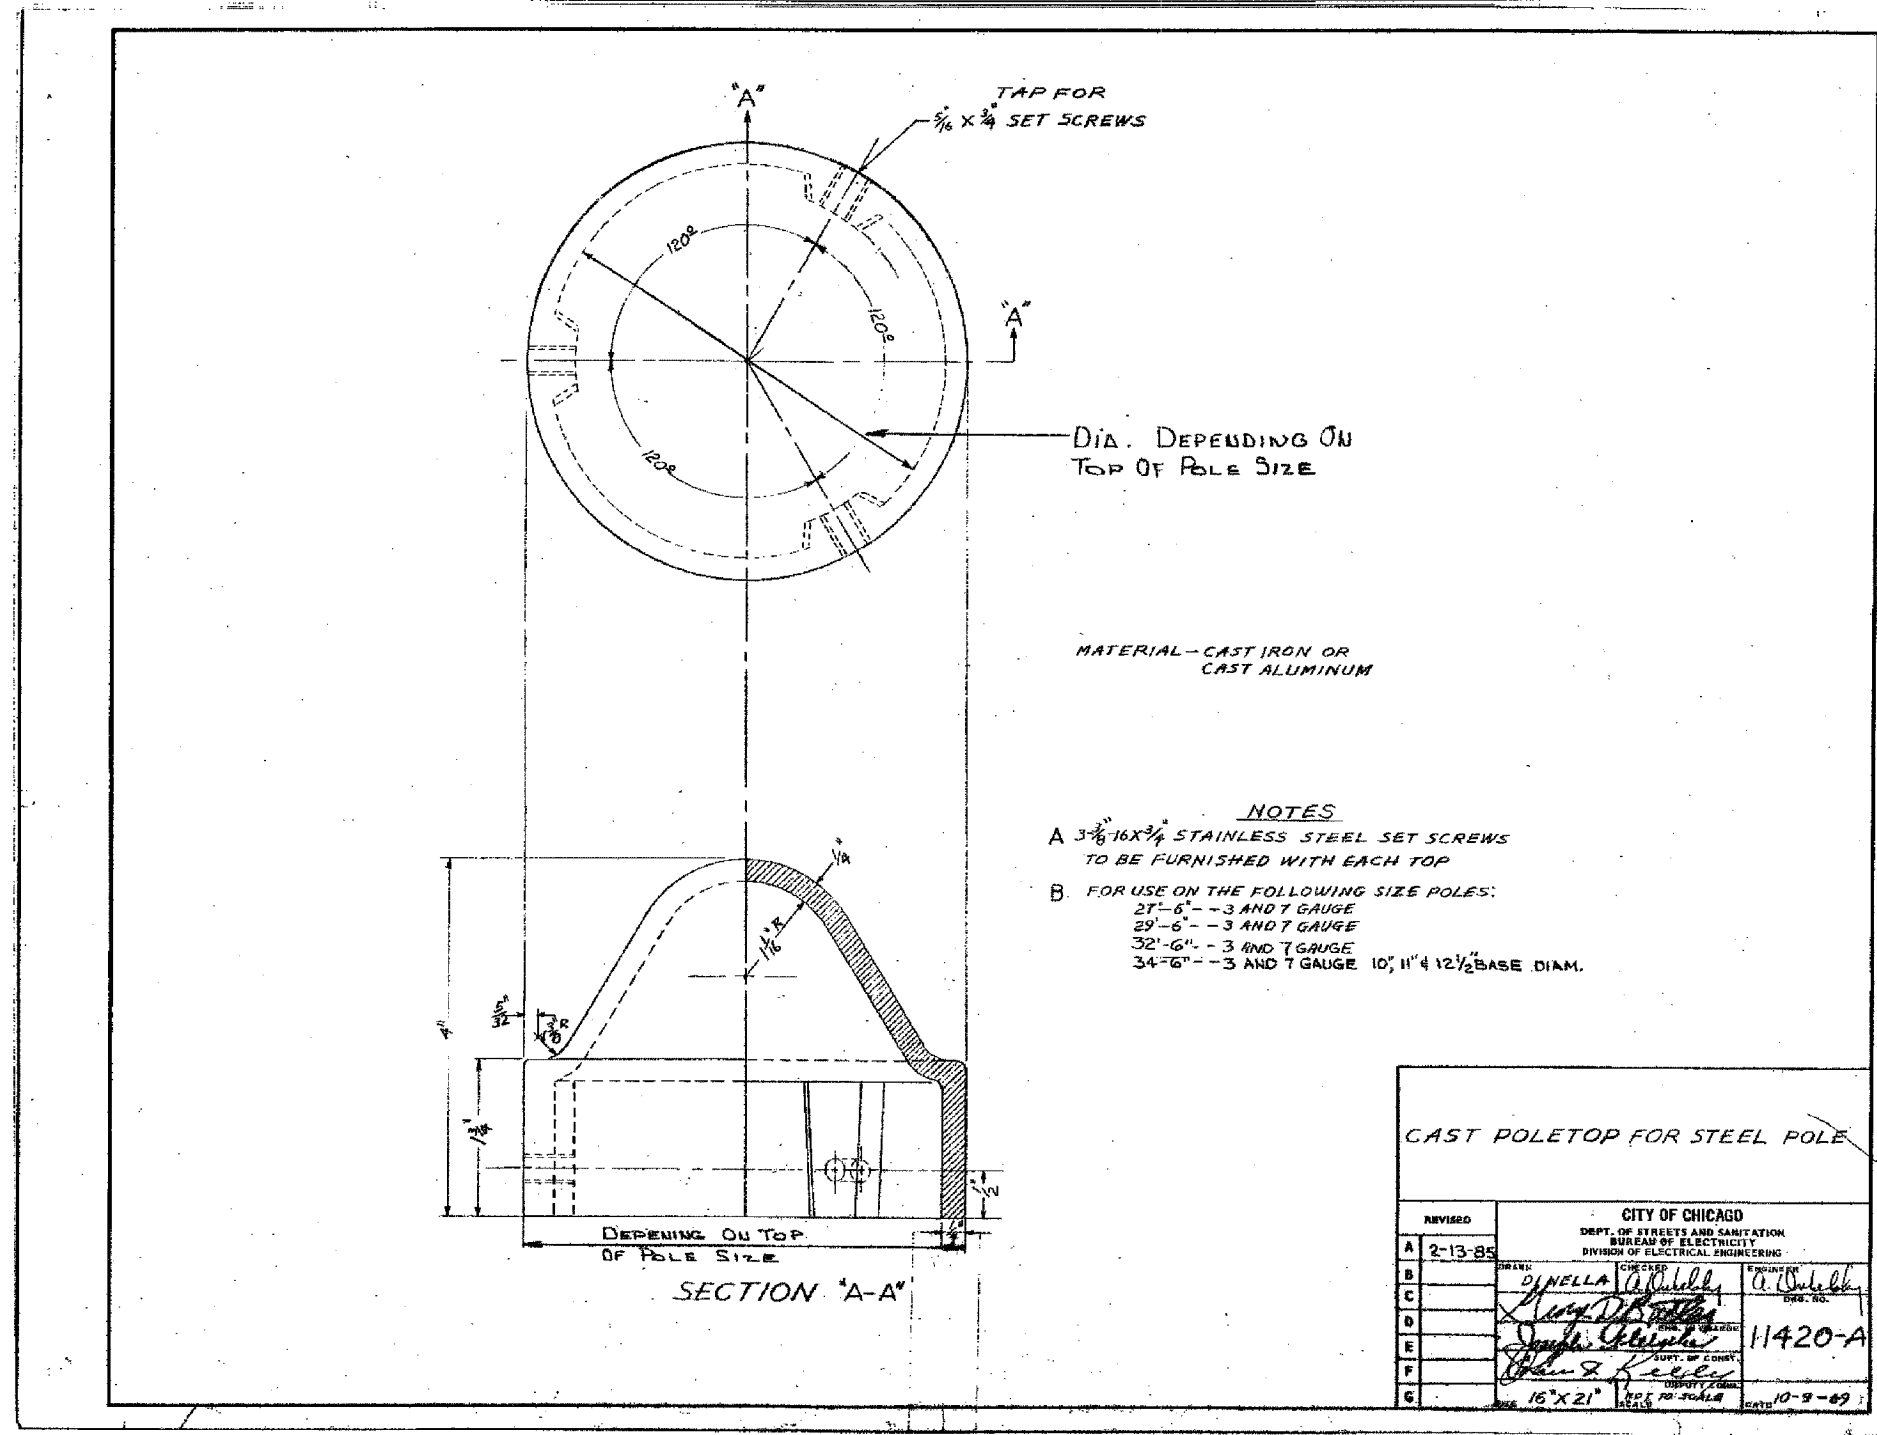

TAP FOR
1/8 X 3/4 SET SCREWS

120°

120°

120°

DIA. DEPENDING ON
TOP OF POLE SIZE

MATERIAL - CAST IRON OR
CAST ALUMINUM

- NOTES**
- A 3/8 16X3/4 STAINLESS STEEL SET SCREWS
TO BE FURNISHED WITH EACH TOP
- B FOR USE ON THE FOLLOWING SIZE POLES:
27'-6" - 3 AND 7 GAUGE
29'-6" - 3 AND 7 GAUGE
32'-6" - 3 AND 7 GAUGE
34'-6" - 3 AND 7 GAUGE 10", 11" & 12 1/2" BASE DIAM.

REVISED		CITY OF CHICAGO	
A 2-13-85		DEPT. OF STREETS AND SANITATION BUREAU OF ELECTRICITY DIVISION OF ELECTRICAL ENGINEERING	
B		DESIGNED BY DYNELLA	ENGINEER A. Sulek
C		CHECKED BY L. D. [Signature]	DATE 11420-A
D		APPROVED BY [Signature]	
E		DATE 10-9-89	
F			
G			

NOTES:

1. THIS IS A STANDARD DRAWING MADE BY THE CITY OF CHICAGO, DEPARTMENT OF STREETS AND SANITATION, BUREAU OF ELECTRICITY. THIS DRAWING IS INCLUDED FOR THE CONVENIENCE OF THE CONTRACTOR.

CTE | AECOM

REVISIONS		ILLINOIS DEPARTMENT OF TRANSPORTATION F.A.I. 90/94 (DAN RYAN EXPRESSWAY) 63RD STREET TO GARFIELD BLVD (NB LOCAL LANES)
NAME	DATE	
		STANDARD BOE DETAILS

SCALE: NOT TO SCALE DRAWN BY: HAR
DATE: June 9, 2006 CHECKED BY: JPC

06/09/2006 02:54:42 PM