



STATE OF ILLINOIS
DEPARTMENT OF TRANSPORTATION

F.A.I. RTE.	SECTION	COUNTY	TOTAL SHEETS	SHEET NO.
90/94		COOK	312	240
STA. 6063+25.00 TO STA. 6069+25.00				
FED. ROAD DIST. NO. 1 ILLINOIS FED. AID PROJECT				
60A62 • (1919.15, 2021-922 PT1 & PT2) R-1				

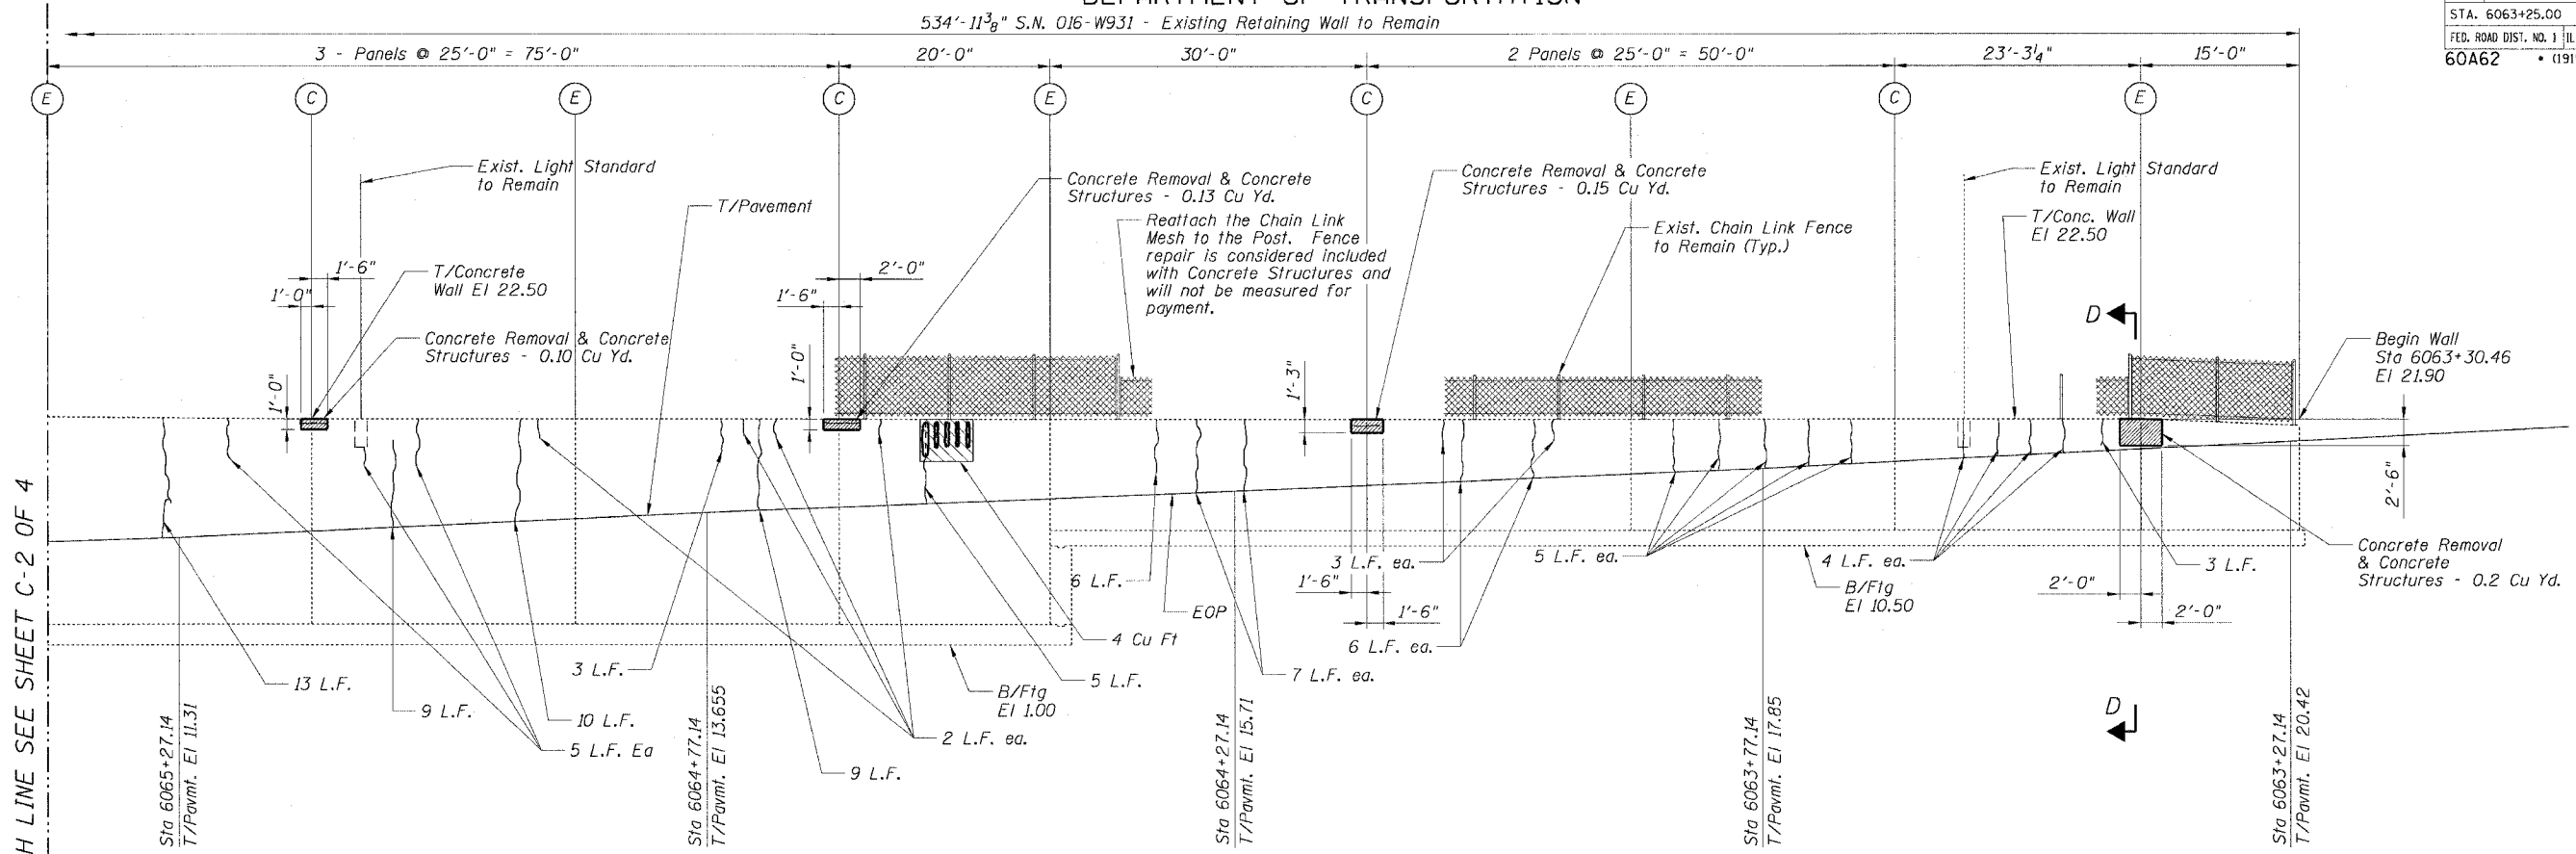

FRONT FACE ELEVATION (Developed)
(Looking North East)

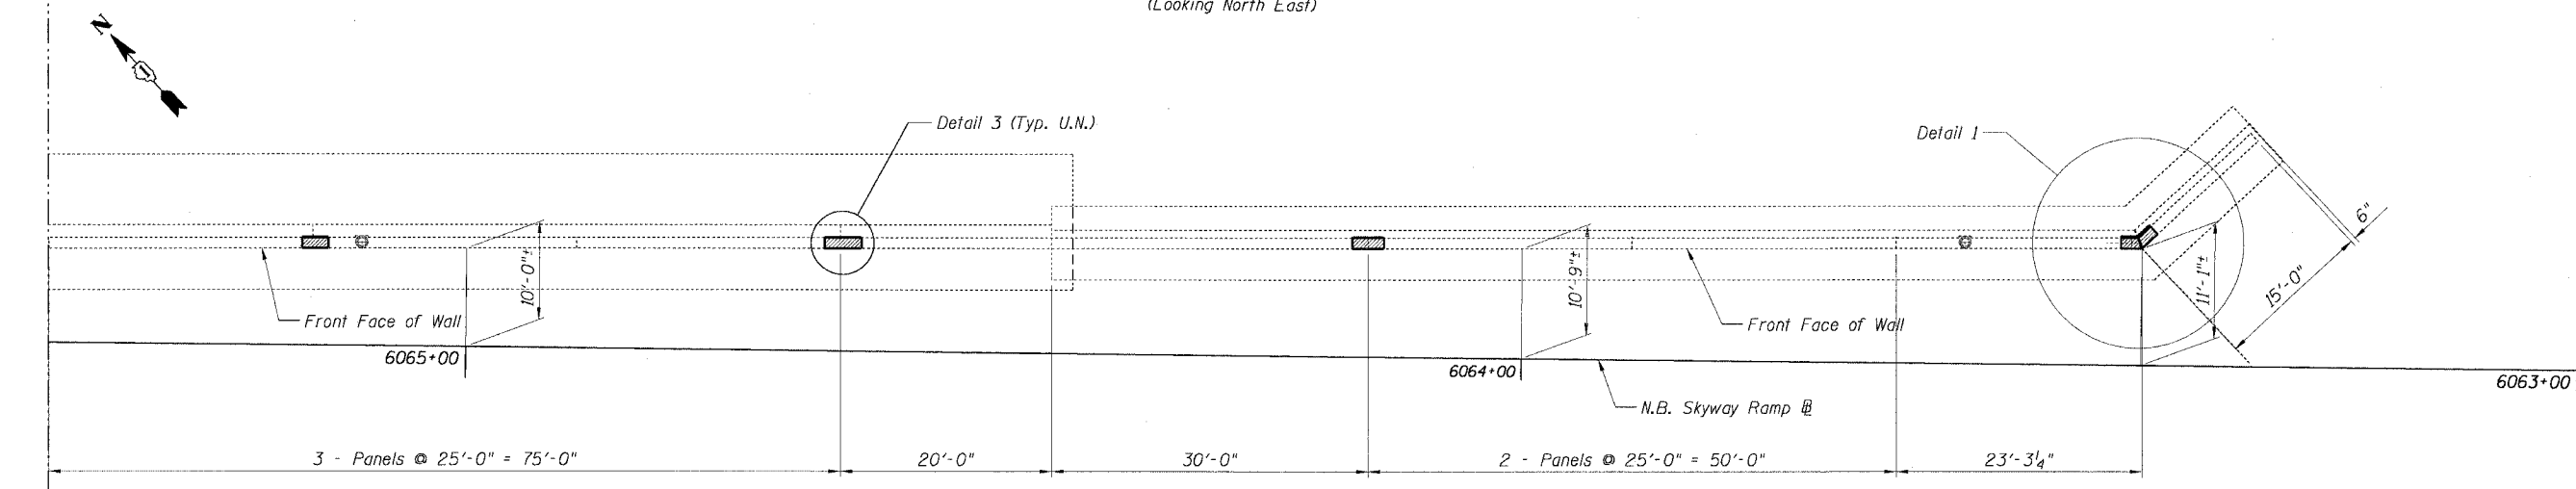

PLAN

Note:
Dimensions on Plan are along the front face of wall.
For Section D-D see Sheet C-4.

CTE | AECOM

REVISIONS	
NAME	DATE

Sheet C-3 OF 4
ILLINOIS DEPARTMENT OF TRANSPORTATION
F.A.I. 90/94 (DAN RYAN EXPRESSWAY)
63RD STREET TO GARFIELD BLVD (NB LOCAL LANES)
GENERAL PLAN AND ELEVATION
ENTRANCE RAMP FROM SKYWAY RETAINING WALL
65th STREET TO R.I.R.R.
SCALE: None
DATE: June 9, 2006
DRAWN BY: DAS
CHECKED BY: MJP

P:\P-40468\S1\08\08-09\CRIT\B\AS\RT\18\AC\2021\60A62.dwg 11:08:49 AM 6/27/2006