


FINAL SURVEY BY DATE  
 SURVEYED BY  
 NOTE BOOK NO.  
 TEMPLATE AREAS CHECKED


ORIGINAL SURVEY BY DATE  
 SURVEYED BY  
 NOTE BOOK NO.  
 TEMPLATE AREAS CHECKED

CTE | AECOM


F.A.I. RTE.	SECTION	COUNTY	TOTAL SHEETS	SHEET NO.
90/94	•	COOK	312	279
FED. ROAD DIST. NO. 1 ILLINOIS FED. AID PROJECT				
60A62 • (1919.15, 2021-922 PT1 & PT2) R-1				

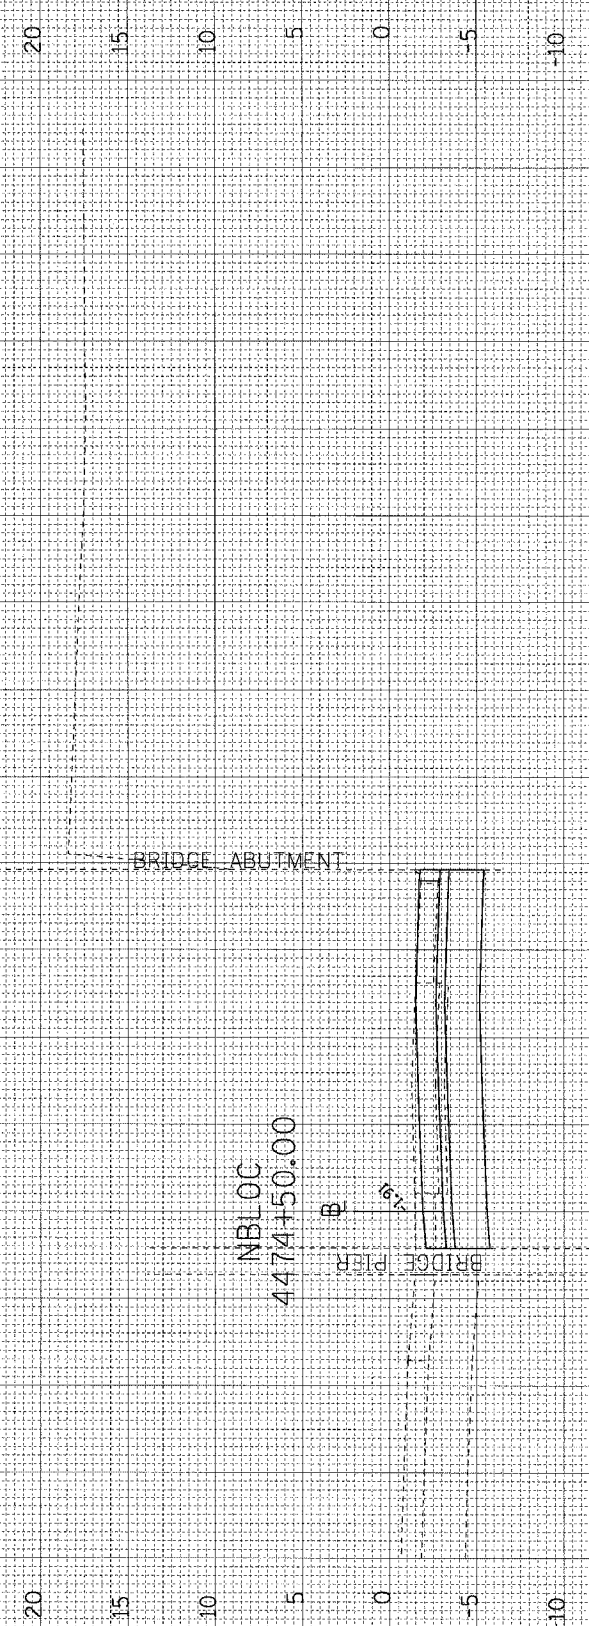

CUT=116 FILL=0 UNSUITABLES=0 EX EXC (SPL)=0 4474+50.00

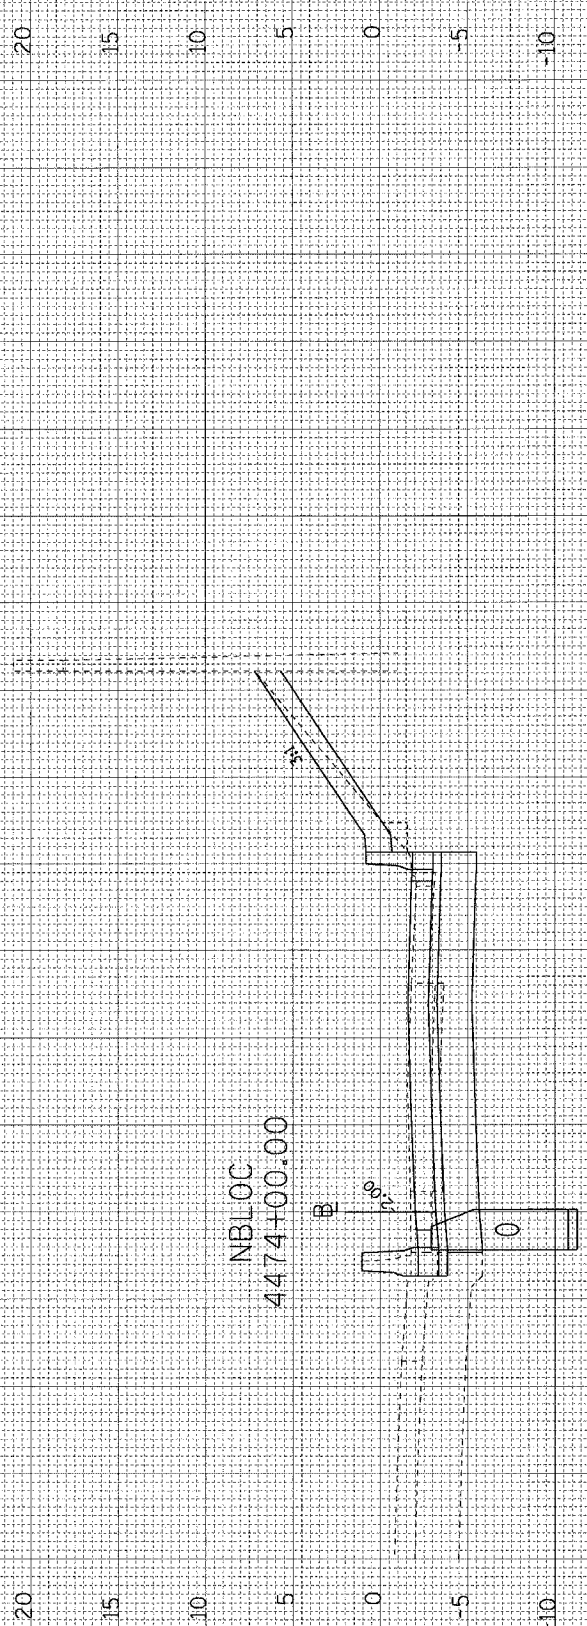

CUT=123 FILL=5 UNSUITABLES=12 EX EXC (SPL)=1 4474+00.00

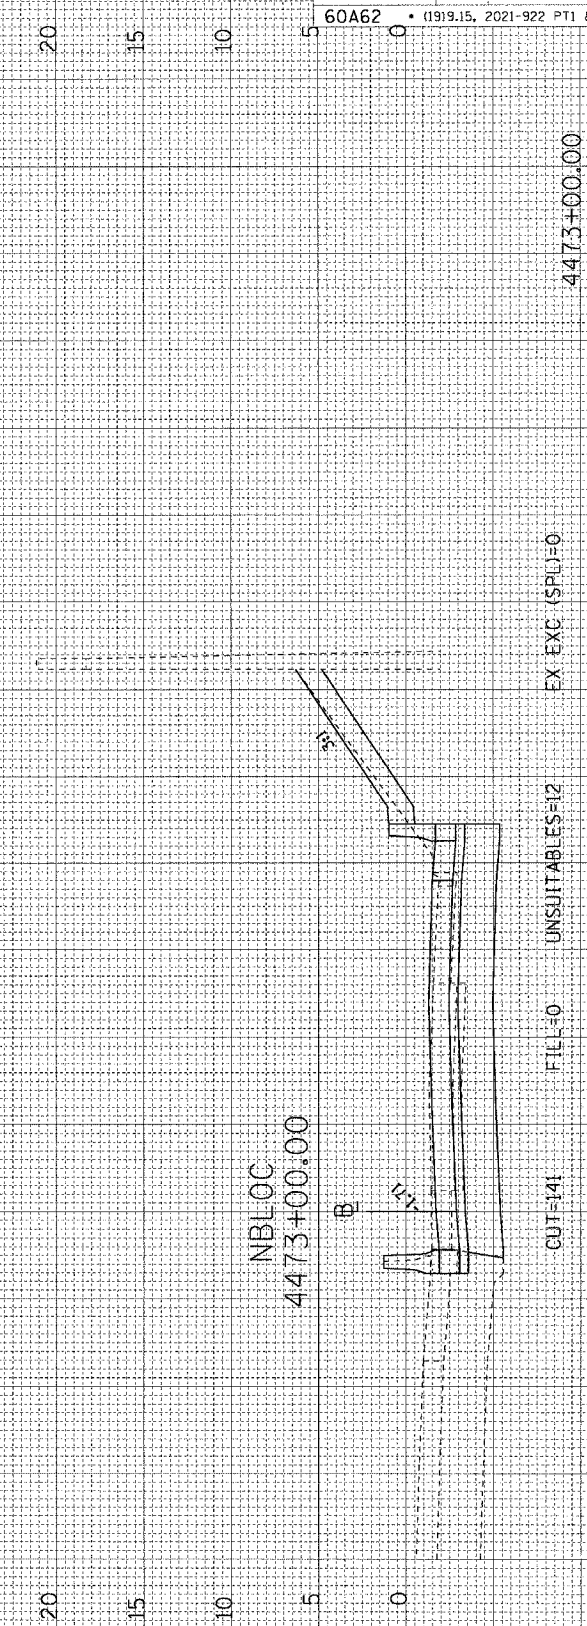

CUT=141 FILL=0 UNSUITABLES=12 EX EXC (SPL)=0 4473+00.00