


| F.A. RTE. | SECTION | COUNTY | TOTAL SHEETS | SHEET NO. |
|----------------------------------|---------|---------------------------|--------------|-----------|
| 94 | * | COOK | | 299 |
| STA. TO STA. | | | | |
| FED. ROAD DIST. NO. | | ILLINOIS FED. AID PROJECT | | |
| * - PENDING I.D.O.T. PROGRAMMING | | | | |




| PLAN | DATE |
|-----------|------|
| REVISIONS | |
| NO. | DATE |
| 1 | |
| 2 | |
| PROFILE | DATE |
|-----------|------|
| REVISIONS | |
| NO. | DATE |
| 1 | |
| 2 | |
P:\40469\civil\40256\02\sheet\soil\profile\468exh05_11.sht
 11/27/2005

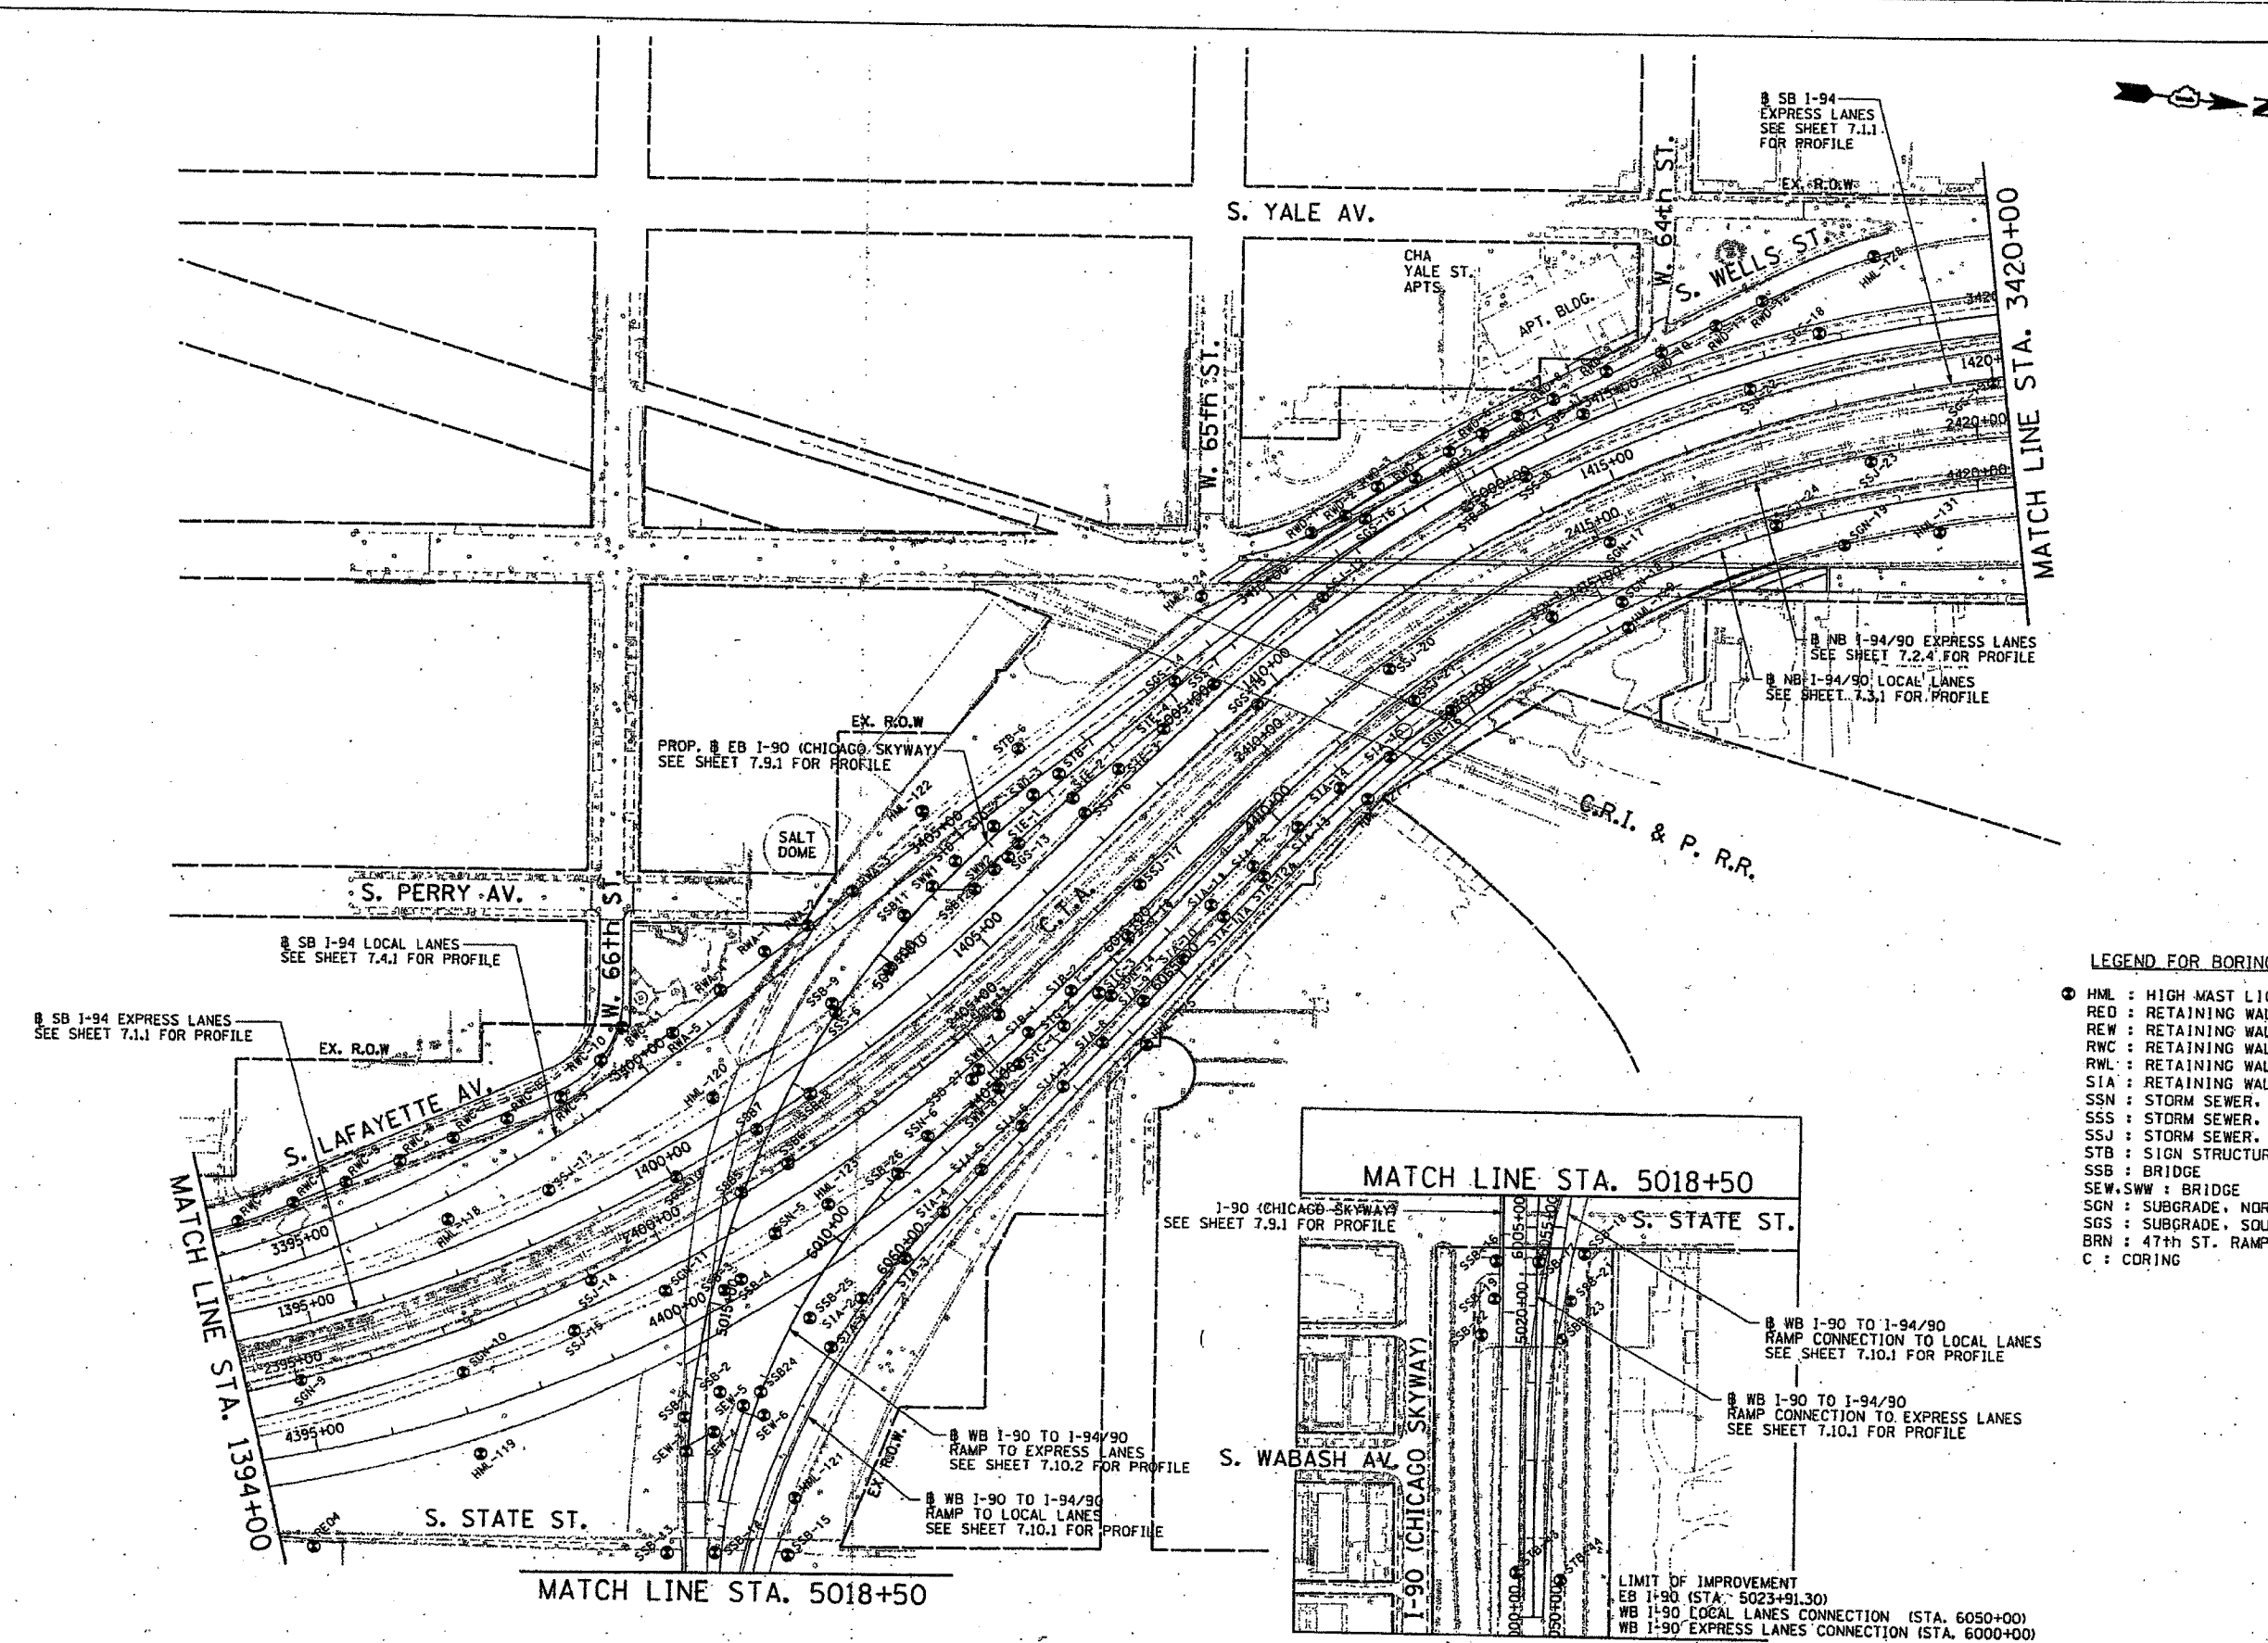

- LEGEND FOR BORINGS**
- HML : HIGH MAST LIGHT POLE
 - RED : RETAINING WALL, EAST SIDE, WALL-O
 - REW : RETAINING WALL, EAST SIDE, WALL-W
 - RWC : RETAINING WALL, WEST SIDE, WALL-C
 - RWL : RETAINING WALL, WEST SIDE, WALL-L
 - SIA : RETAINING WALL, INTERCHANGE, WALL IA
 - SSN : STORM SEWER, NORTHBOUND
 - SSS : STORM SEWER, SOUTHBOUND
 - SSJ : STORM SEWER, JACKING
 - STB : SIGN STRUCTURE
 - SSB : BRIDGE
 - SEW,SWW : BRIDGE
 - SGN : SUBGRADE, NORTHBOUND
 - SGS : SUBGRADE, SOUTHBOUND
 - BRN : 47th ST. RAMP
 - C : CORING

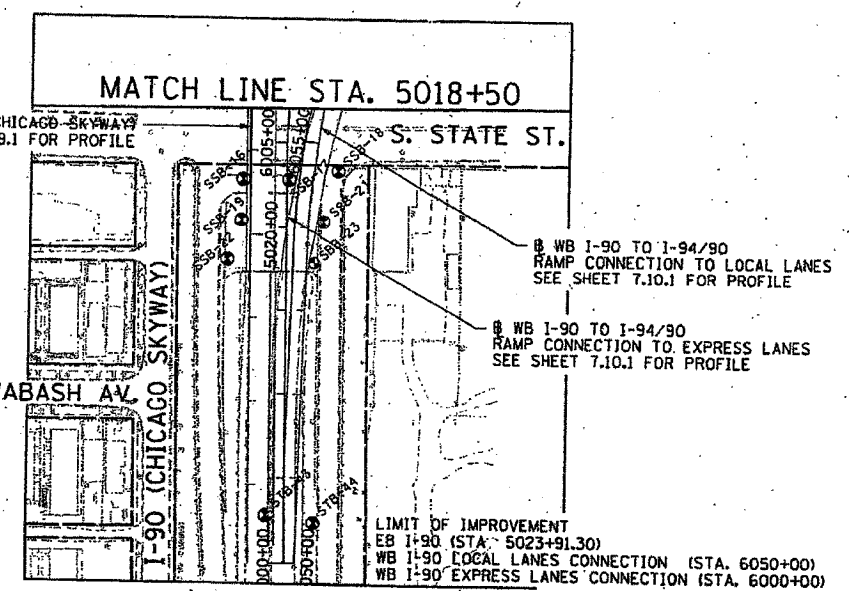

CTE 40256

DAN RYAN AND SKYWAY INTERCHANGE PLAN

1"=100'

EXHIBIT NO. 5.11