


F.A.I. R.F.	SECTION	COUNTY	TOTAL SHEETS	SHEET NO.
94	*	COOK		309
STA.		TO STA.		
FED. ROAD DIST. NO.		ILLINOIS FED. AID PROJECT		
* - PENDING I.D.O.T. PROGRAMMING				

PLAN	REVISED	DATE
NO. 1	BY	
NO. 2	BY	
NO. 3	BY	
NO. 4	BY	

PROFILE	REVISED	DATE
NO. 1	BY	
NO. 2	BY	
NO. 3	BY	
NO. 4	BY	

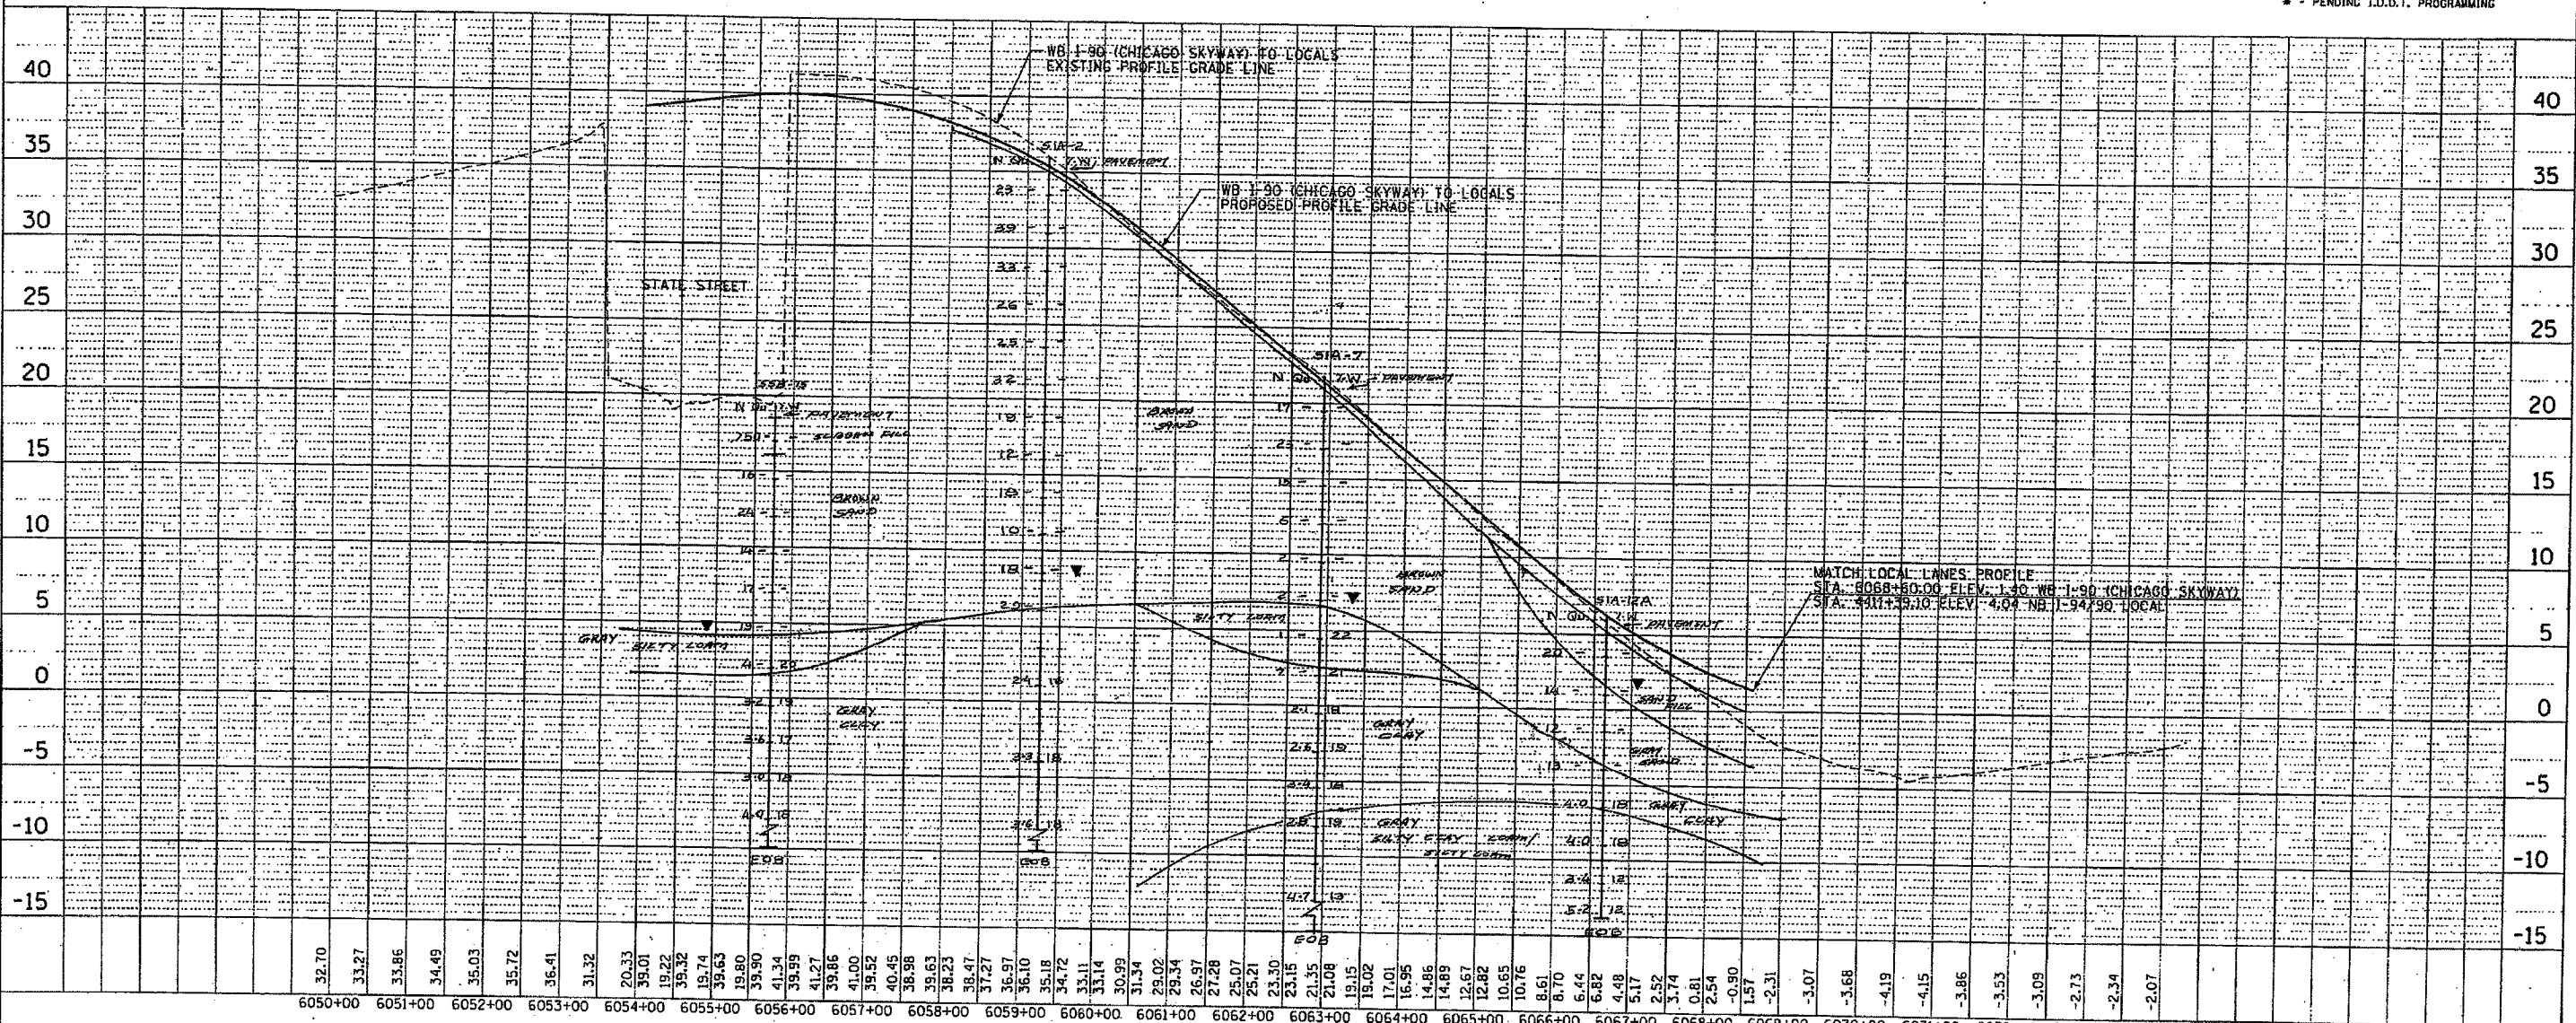

m:\p40468\civil\02-dc\shf\asol\profile\466exhd7_10_01.sht
 11/12/2003