
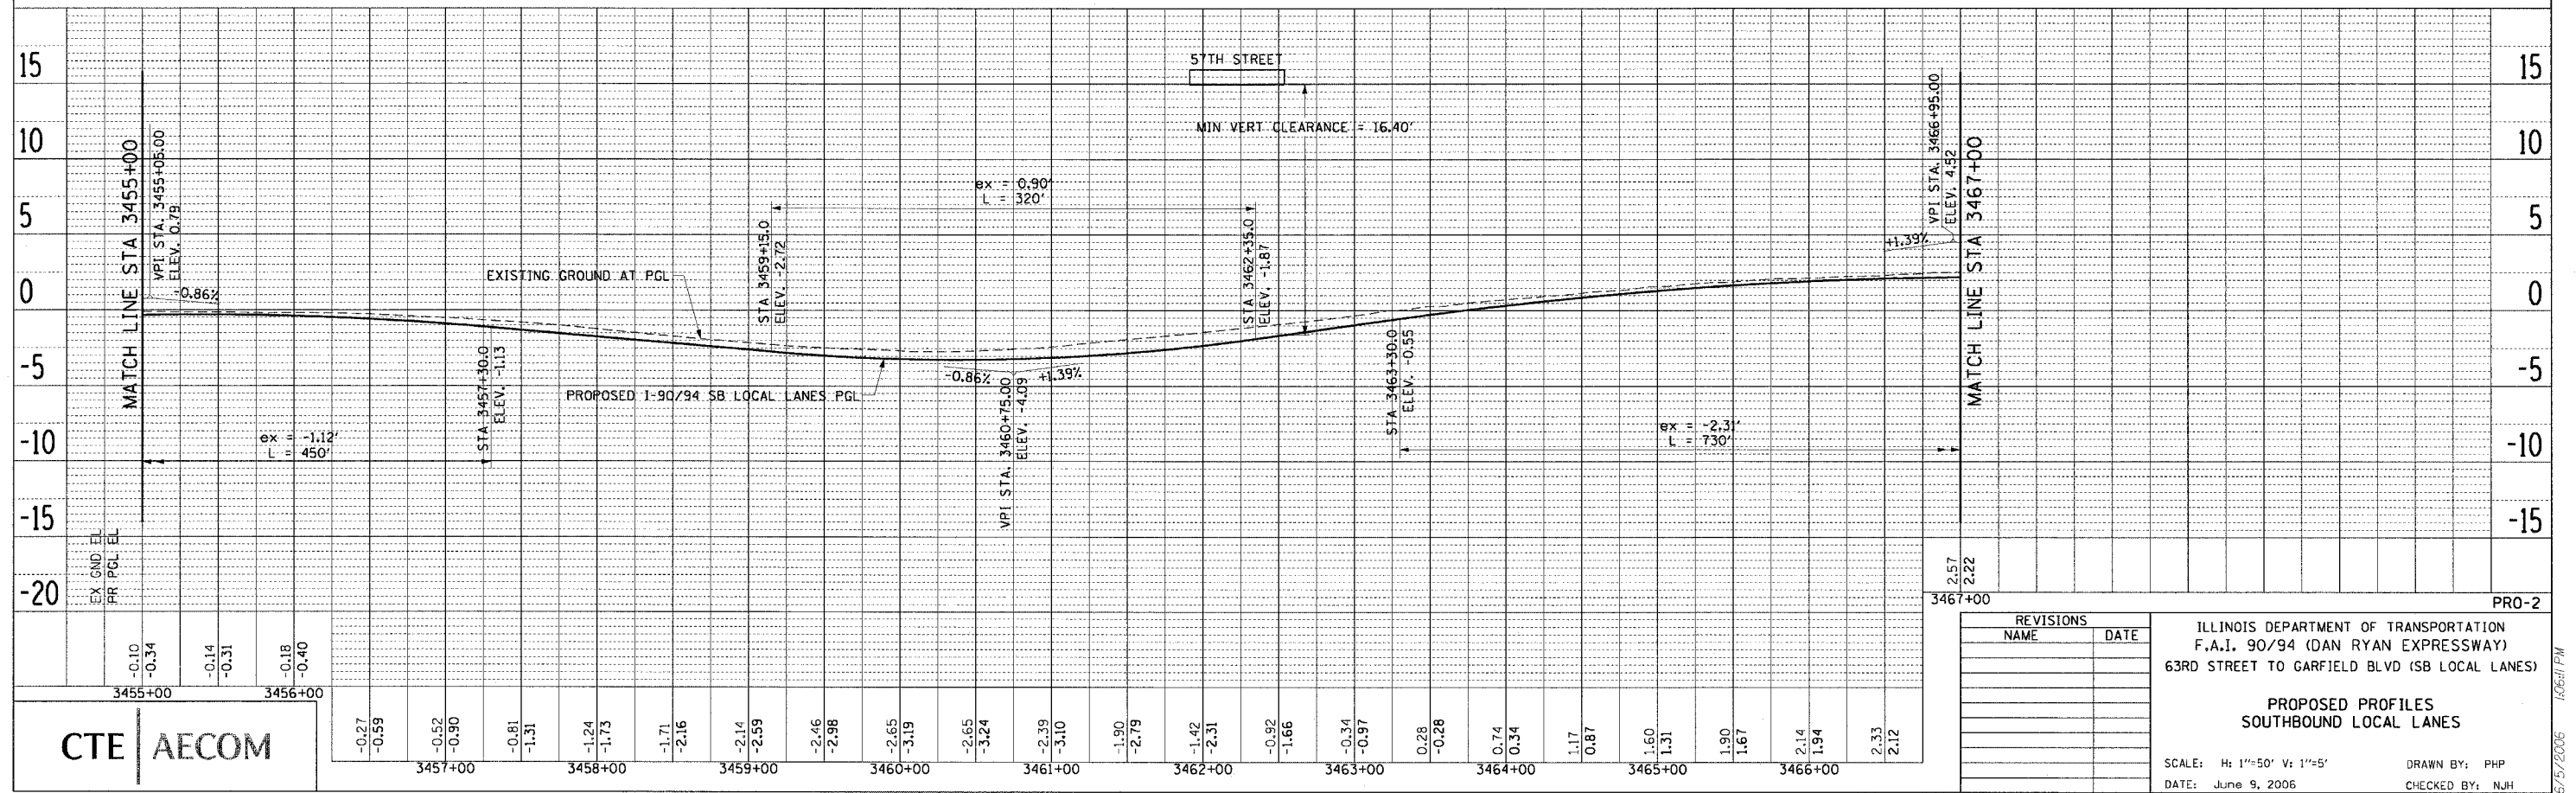


PLAN SUBMITTED BY DATE
 REVISIONS PLotted CHECKED
 NOTE BOOK AT OF MAY CHECKED
 NO. PAID FILE NAME

PLAN SUBMITTED BY DATE
 REVISIONS PLotted CHECKED
 NOTE BOOK AT OF MAY CHECKED
 NO. PAID FILE NAME

F.A.I. RTE. 90/94	SECTION •	COUNTY COOK	TOTAL SHEETS 247	SHEET NO. 36
STA. 3443+00 TO STA. 3467+00				
FED. ROAD DIST. NO. 1 ILLINOIS FED. AID PROJECT				
60A63 • (1919.15, 2021-922 PT1 & PT2) R-2				

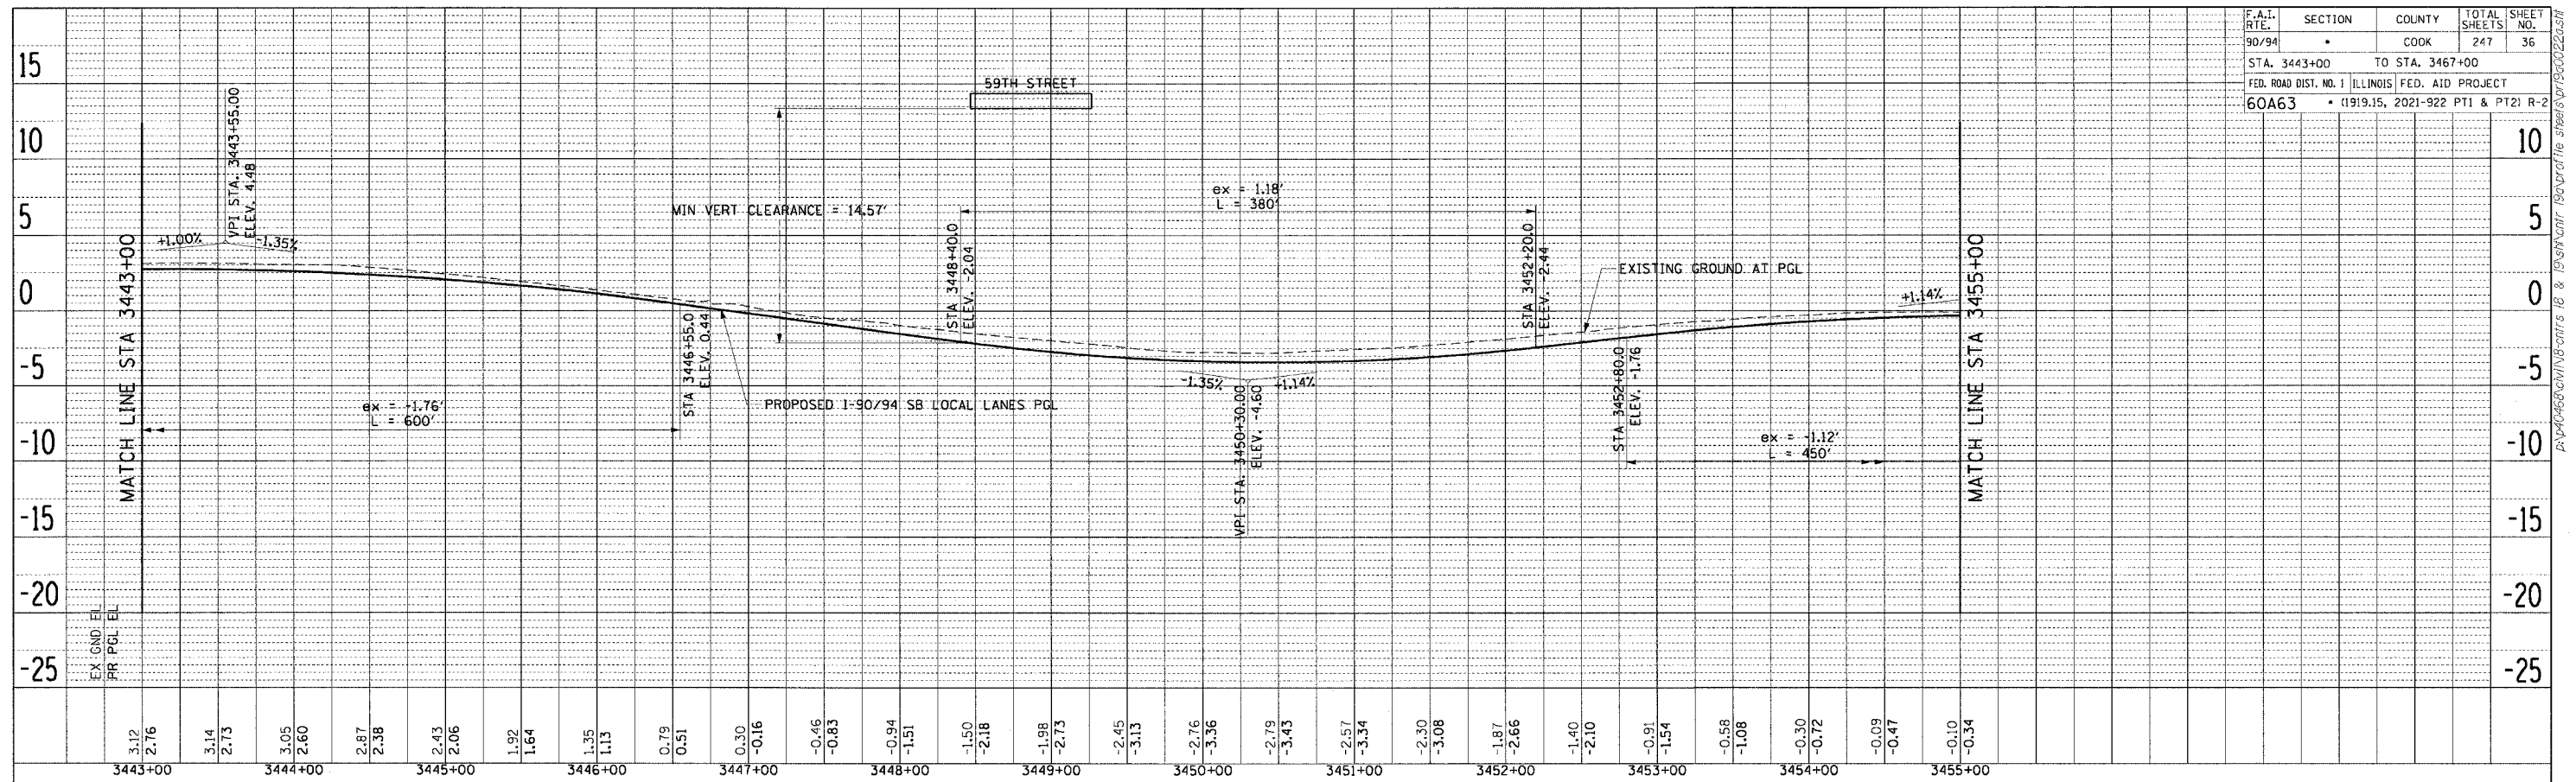

REVISIONS	
NAME	DATE

ILLINOIS DEPARTMENT OF TRANSPORTATION
 F.A.I. 90/94 (DAN RYAN EXPRESSWAY)
 63RD STREET TO GARFIELD BLVD (SB LOCAL LANES)

PROPOSED PROFILES
 SOUTHBOUND LOCAL LANES

SCALE: H: 1"=50' V: 1"=5'
 DATE: June 9, 2006

DRAWN BY: PHP
 CHECKED BY: NJH

CTE | AECOM

6/5/2006 10:51 AM I:\0611\PM