
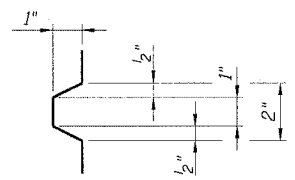


STATE OF ILLINOIS
DEPARTMENT OF TRANSPORTATION

F.A.I. RTE.	SECTION	COUNTY	TOTAL SHEETS	SHEET NO.
90/94		COOK	247	177
STA.	TO STA.			
FED. ROAD DIST. NO. 1	ILLINOIS	FED. AID PROJECT		
60A63	• (1919.15, 2021-922 PT1 & PT2) R-2			

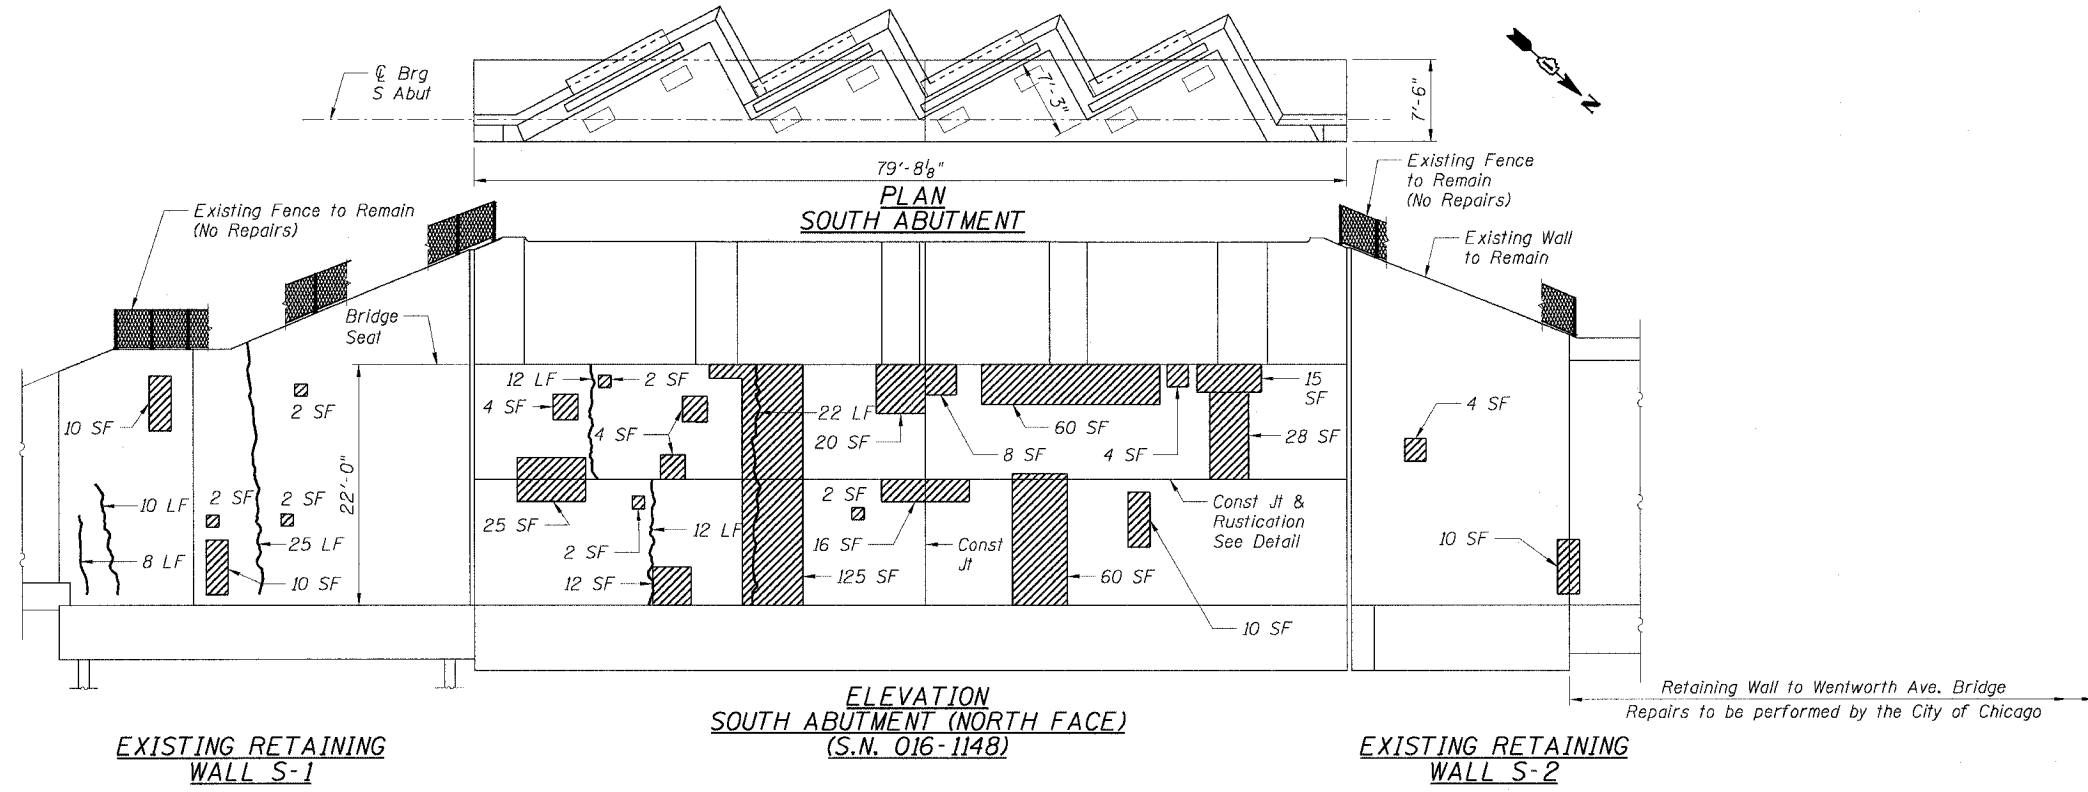

DETAIL OF RUSTICATION

LEGEND

- Area of Structural Repair of Concrete (Depth Equal to or Less than 5")
- Epoxy Crack Sealing

Sheet BR3 of 6

BILL OF MATERIAL				
Item	Unit	Quantity		
		South Abutment	Retaining Wall S-1	Retaining Wall S-2
Structural Repair of Concrete (Depth Equal to or Less Than 5")	Sq Ft	401	26	14
Epoxy Crack Sealing	LF	46	43	0
Protective Coat	Sq Yd	45	3	2

REVISIONS	DATE
NAME	

ILLINOIS DEPARTMENT OF TRANSPORTATION
F.A.I. 90/94 (DAN RYAN EXPRESSWAY)
63RD STREET TO GARFIELD BLVD (SB LOCAL LANES)
**SOUTH ABUTMENT - PLAN AND ELEVATION
SUBSTRUCTURE AND ABUTMENT REPAIRS
METRA BRIDGE (SN 016-1148) AND
COOK COUNTY**
SCALE: None
DATE: June 9, 2006
DRAWN BY: CHD
CHECKED BY: MJJ



6/27/2006 10:52:36 AM