



FINAL SURVEY SUBMITTED BY DATE
 SURVEY PLOTTED
 NOTE BOOK TEMPLATE
 AREAS CHECKED

ORIGINAL SURVEY SUBMITTED BY DATE
 SURVEY PLOTTED
 NOTE BOOK TEMPLATE
 AREAS CHECKED


CTE | AECOM

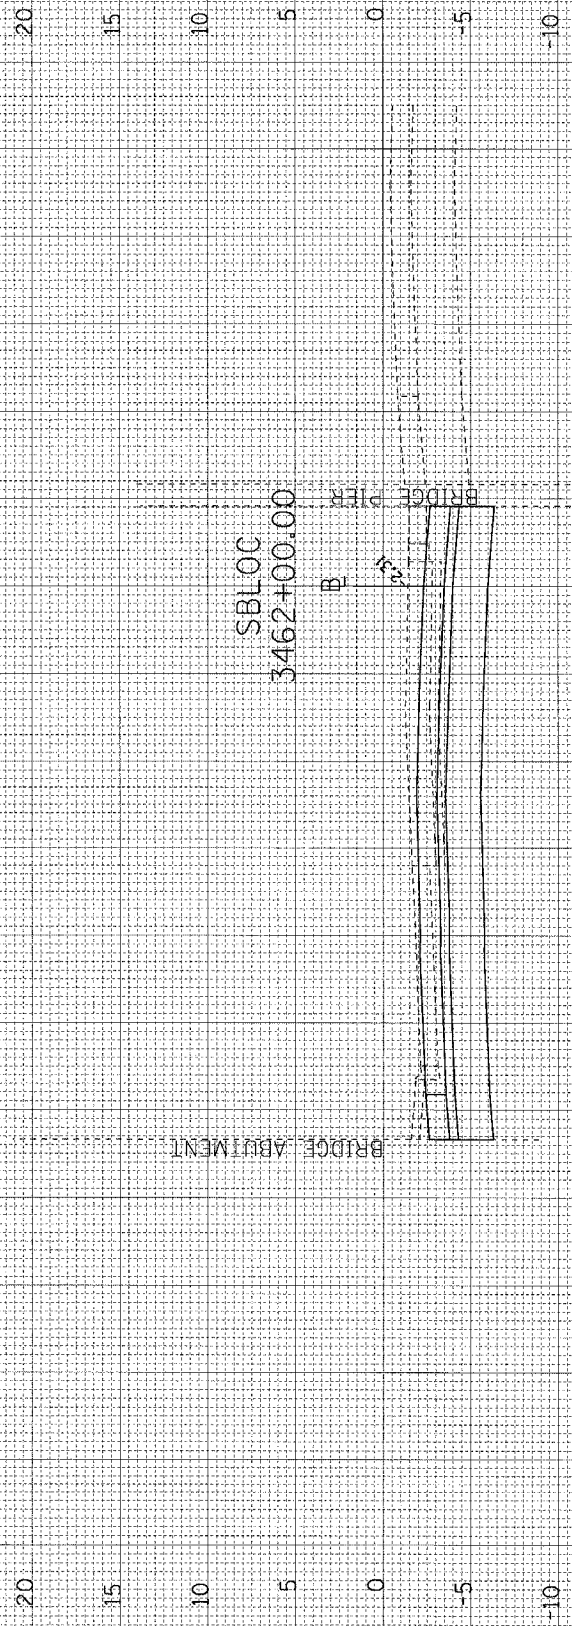

CUT=226 FILL=0 UNSUITABLES=0 EX EXC (SPL)=0 3462+00.00

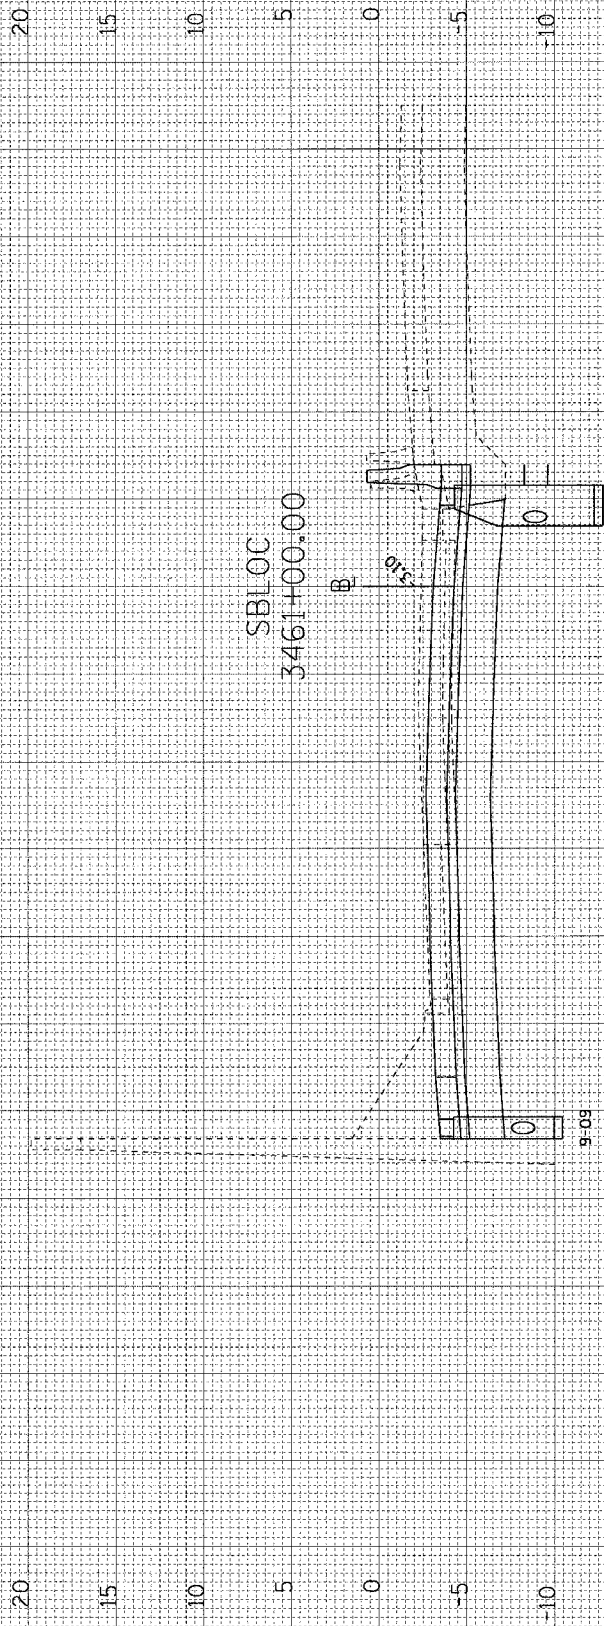

CUT=255 FILL=0 UNSUITABLES=7 EX EXC (SPL)=0 3461+00.00

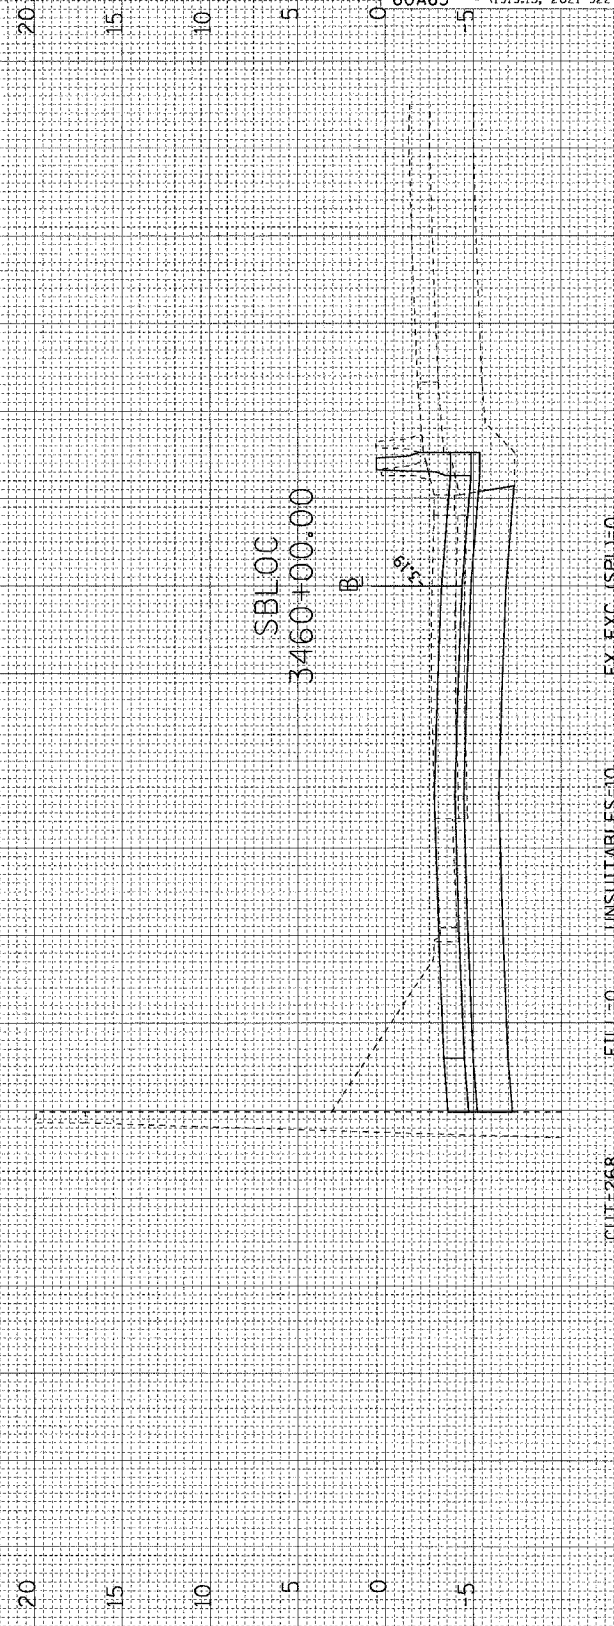

CUT=268 FILL=0 UNSUITABLES=10 EX EXC (SPL)=0 3460+00.00

F.A.I. RTE.	SECTION	COUNTY	TOTAL SHEETS	SHEET NO.
90/94	*	COOK	247	216
FED. ROAD DIST. NO. 1 ILLINOIS FED. AID PROJECT				
60A63 • (1919.15, 2021-922 PT1 & PT2) R-2				