


ORIGINAL SURVEY NO.	BY	DATE
SURVEYED PLOTTED		
NOTE BOOK AREAS CHECKED		

FINAL SURVEY NO.	BY	DATE
SURVEYED PLOTTED		
NOTE BOOK AREAS CHECKED		

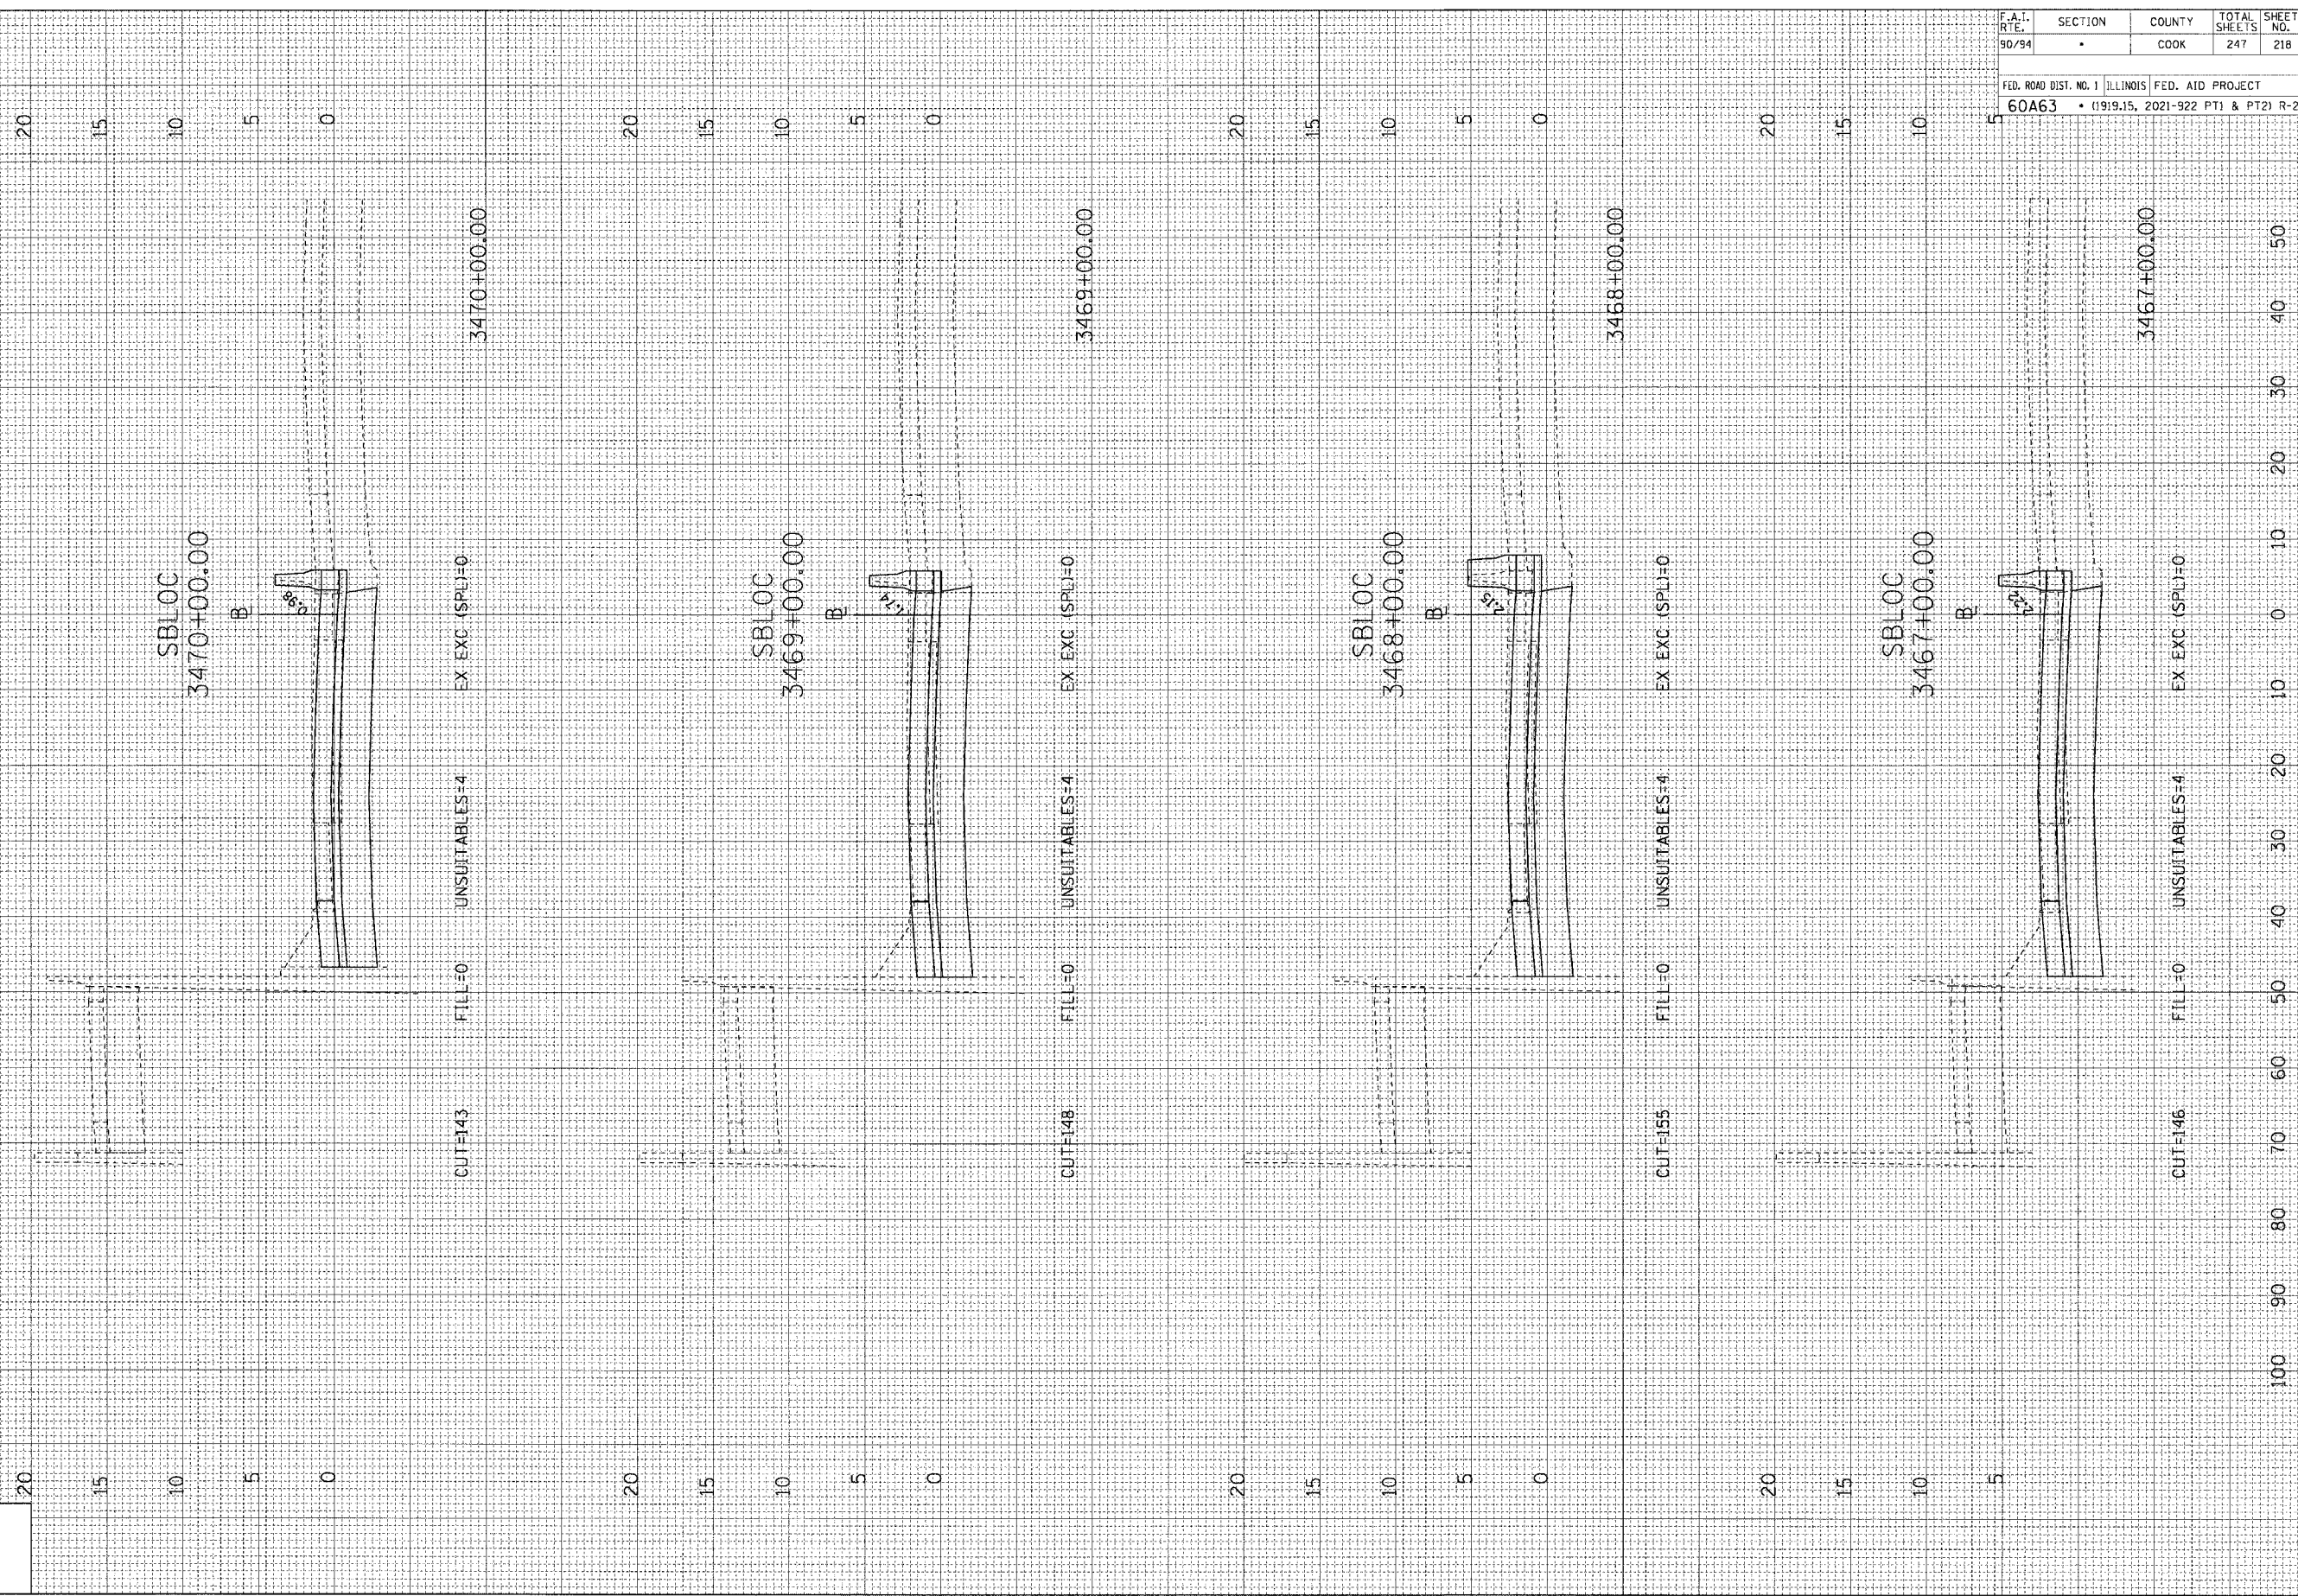

F.A.I. RTE.	SECTION	COUNTY	TOTAL SHEETS	SHEET NO.
90/94		COOK	247	218
FED. ROAD DIST. NO. 1		ILLINOIS	FED. AID PROJECT	
60A63		(1919-15, 2021-922 PT1 & PT2) R-2		