
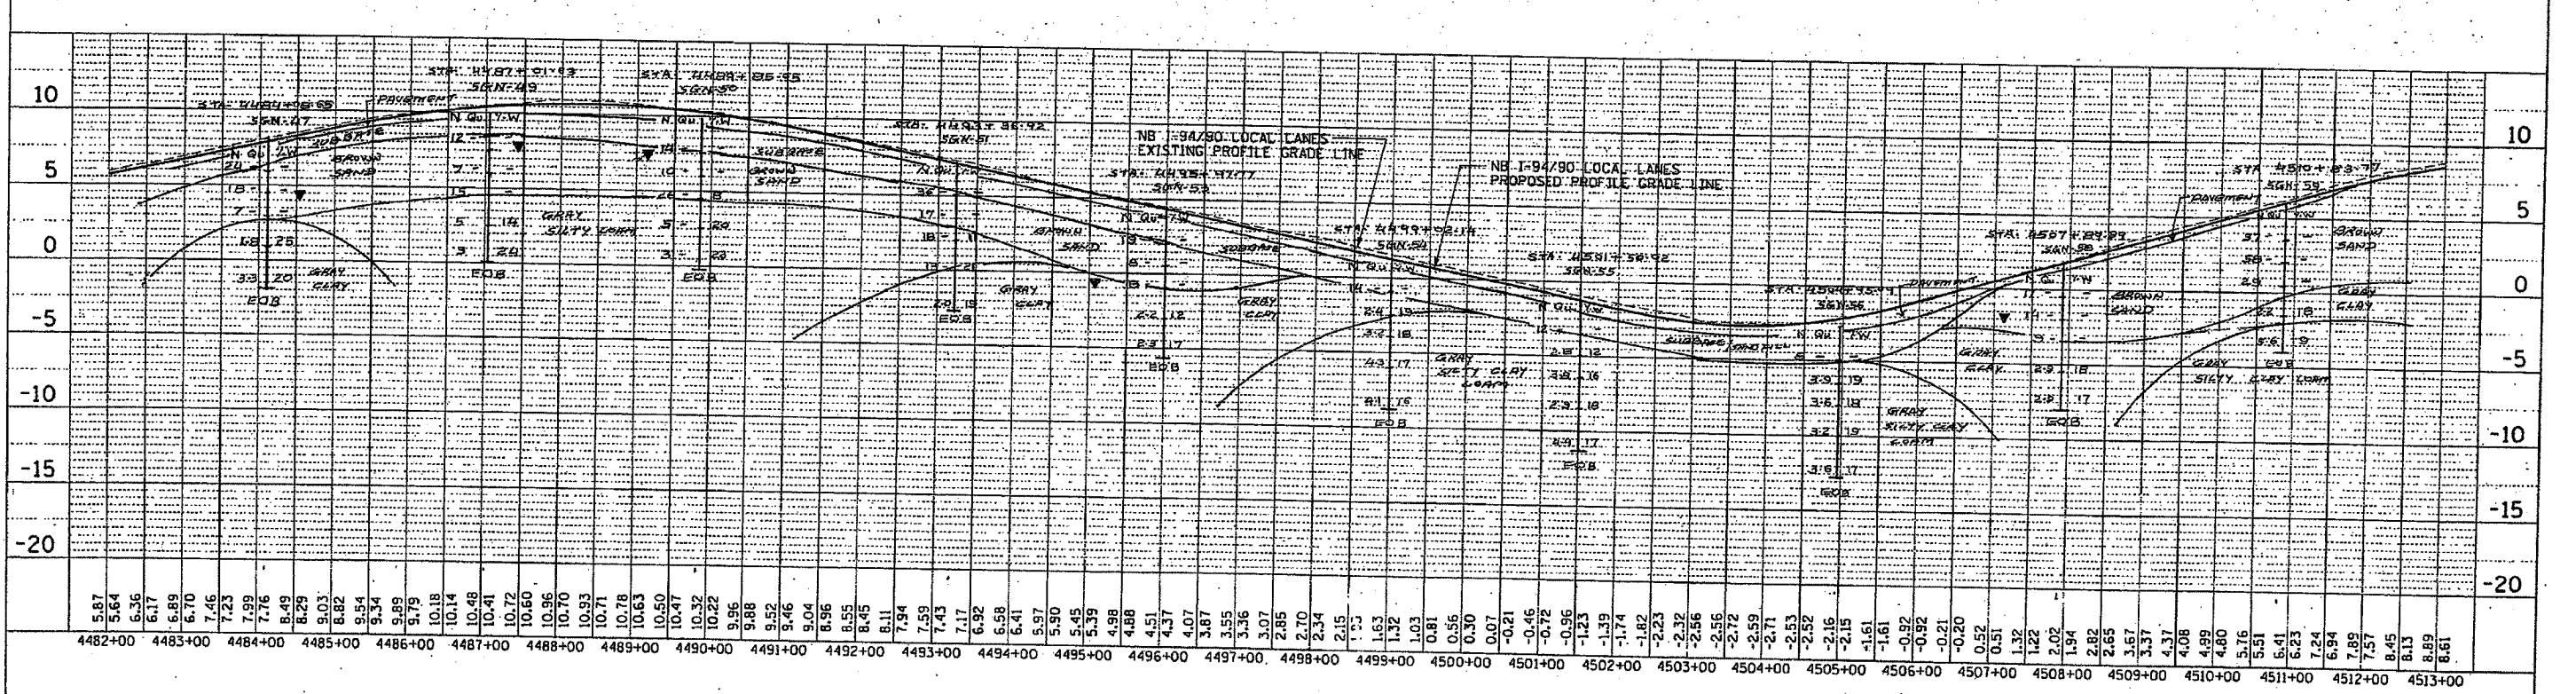


F.A. DATE:	SECTION #:	COUNTY:	TOTAL SHEETS:	SHEET NO.:
94		COOK	241	241
STA.:	TO STA.			
FED. ROAD DIST. NO. ILLINOIS FED. AID PROJECT				
* - PENDING I.D.O.T. PROGRAMMING				

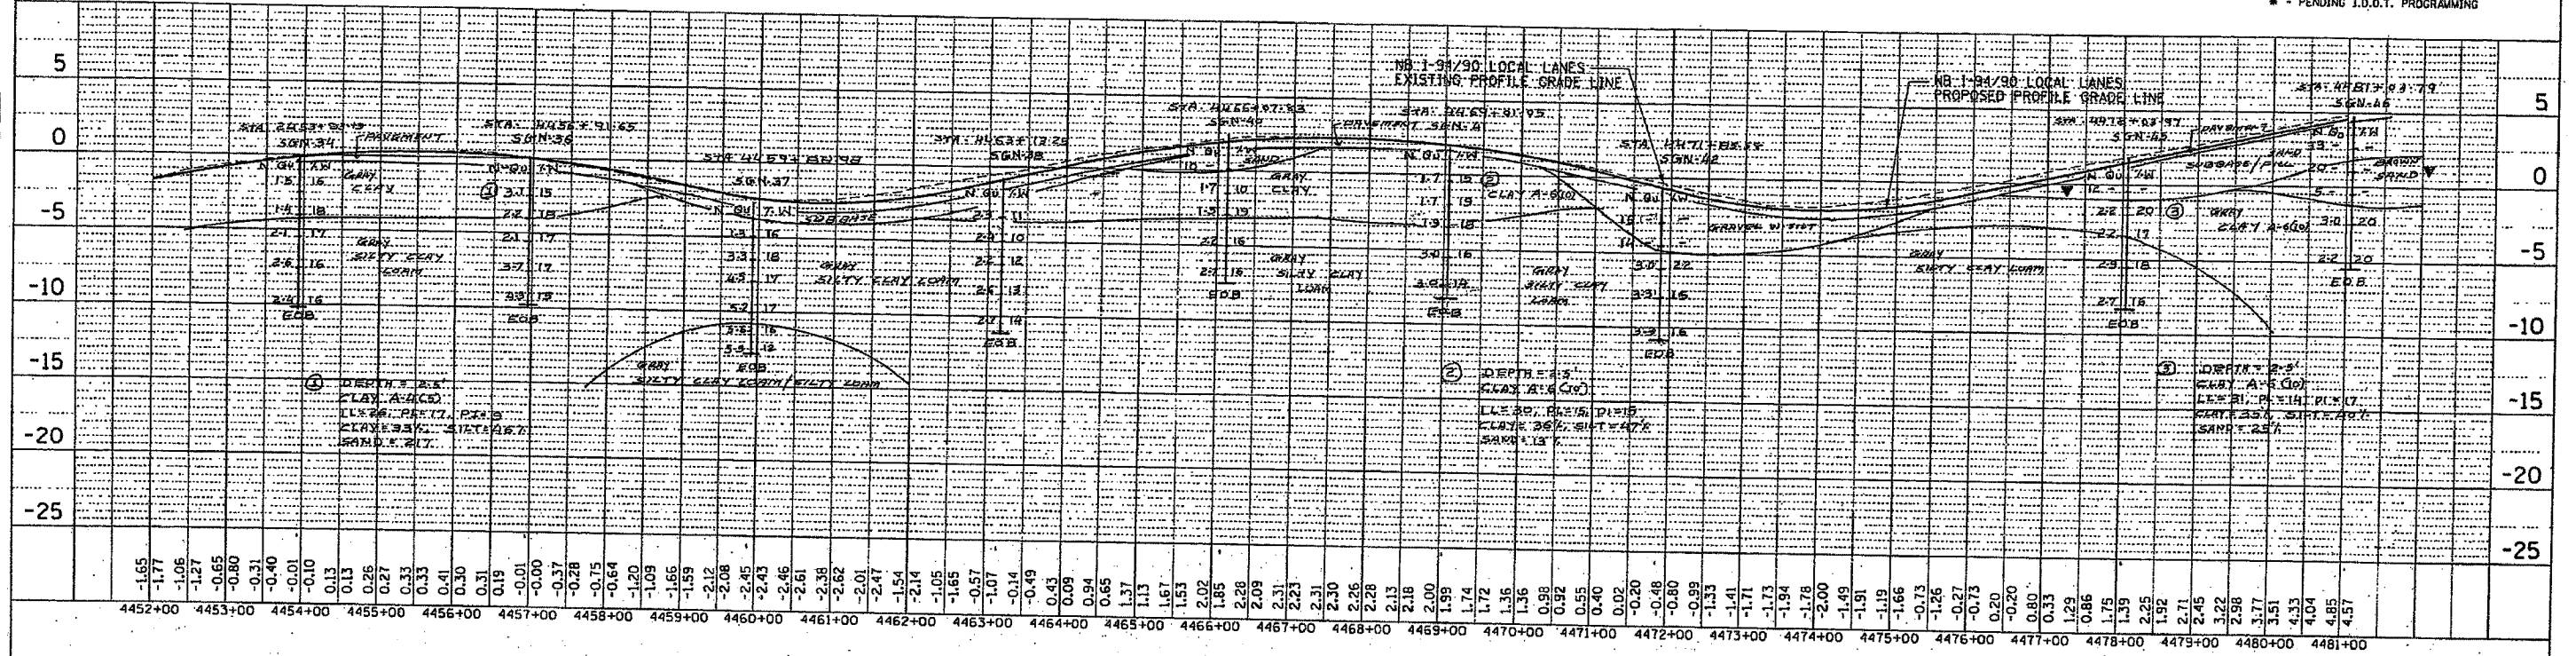

CTE 40256 NB I-94/90 LOCAL LANES PROFILE (STA. 4452+00 TO STA. 4512+00) SCALE: HORIZ. 1"=100' VERT. 1"=5' EXHIBIT NO. 7.3.2

m:\p-40468\civil\02-do\ah\solid\profile\468exh07_03_02.sht
11/27/2003

DATE:	BY:
PROFILE:	DATE:
NOTE BOOK:	NO.:
STRUCTURE:	NO.:

DATE:	BY:
PROFILE:	DATE:
NOTE BOOK:	NO.:
STRUCTURE:	NO.: