


F.A.I. RTE.	SECTION	COUNTY	TOTAL SHEETS	SHEET NO.
94	*	COOK		217
STA.		TO STA.		
FED. ROAD DIST. NO.		ILLINOIS FED. AID PROJECT		
* - PENDING I.D.O.T. PROGRAMMING				

PLAN	DATE	BY
REVISION		
NOTE BOOK		
NO.		

PROFILE	DATE	BY
REVISION		
NOTE BOOK		
NO.		

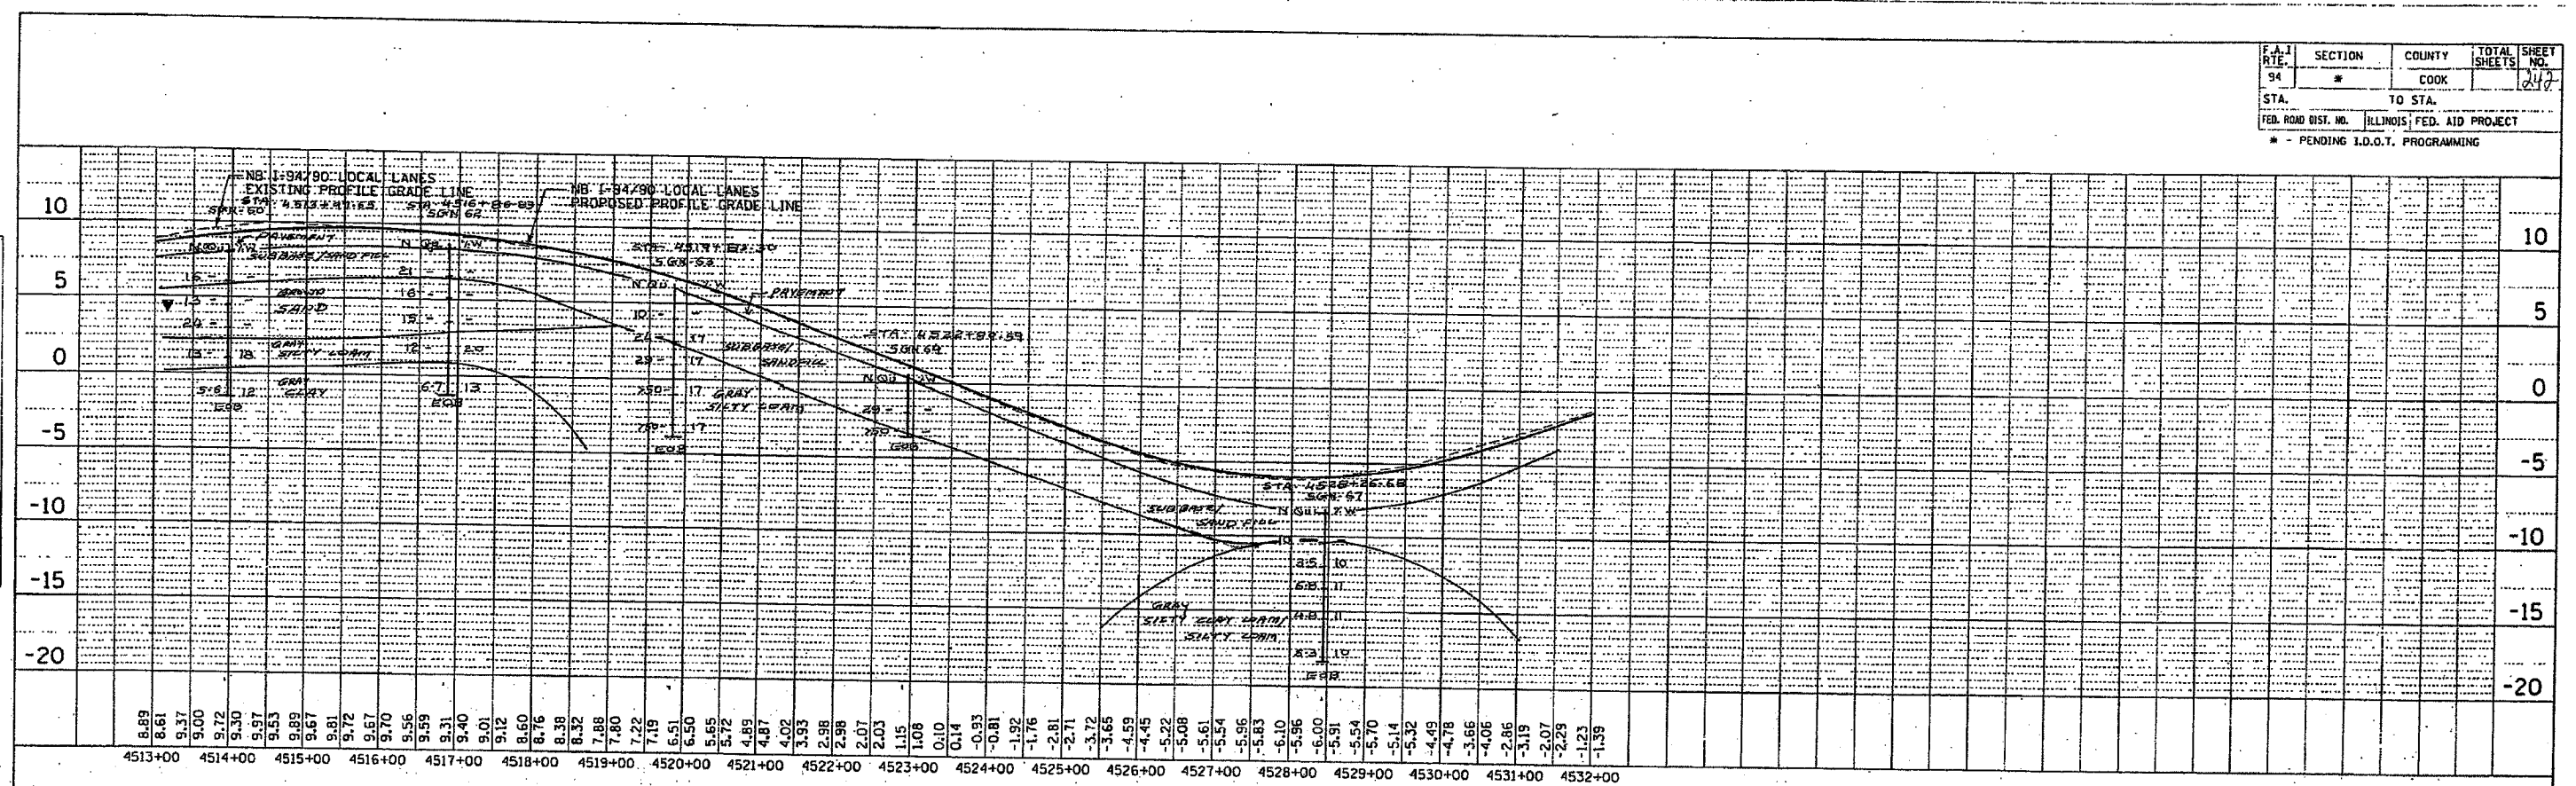

m:\p40468\civil\02-dc\shh\soil\profile\468exh07_03_03.shh
1/12/2003

CTE 40256

NB I-94/90 LOCAL LANES PROFILE (STA. 4513+00 TO STA. 4532+00)

SCALE: HORIZ. 1"=100'
VERT. 1"=5'

EXHIBIT NO. 7.3.3