


F.A.I. RITE	SECTION	COUNTY	TOTAL SHEETS	SHEET NO.
94	*	COOK	243	243
STA.		TO STA.		
FED. ROAD DIST. NO.		ILLINOIS FED. AID PROJECT		
* - PENDING I.D.O.T. PROGRAMMING				

PLAN	DATE
REVISION	DATE
BY	DATE
BY	DATE
BY	DATE

PROFILE	DATE
REVISION	DATE
BY	DATE
BY	DATE
BY	DATE

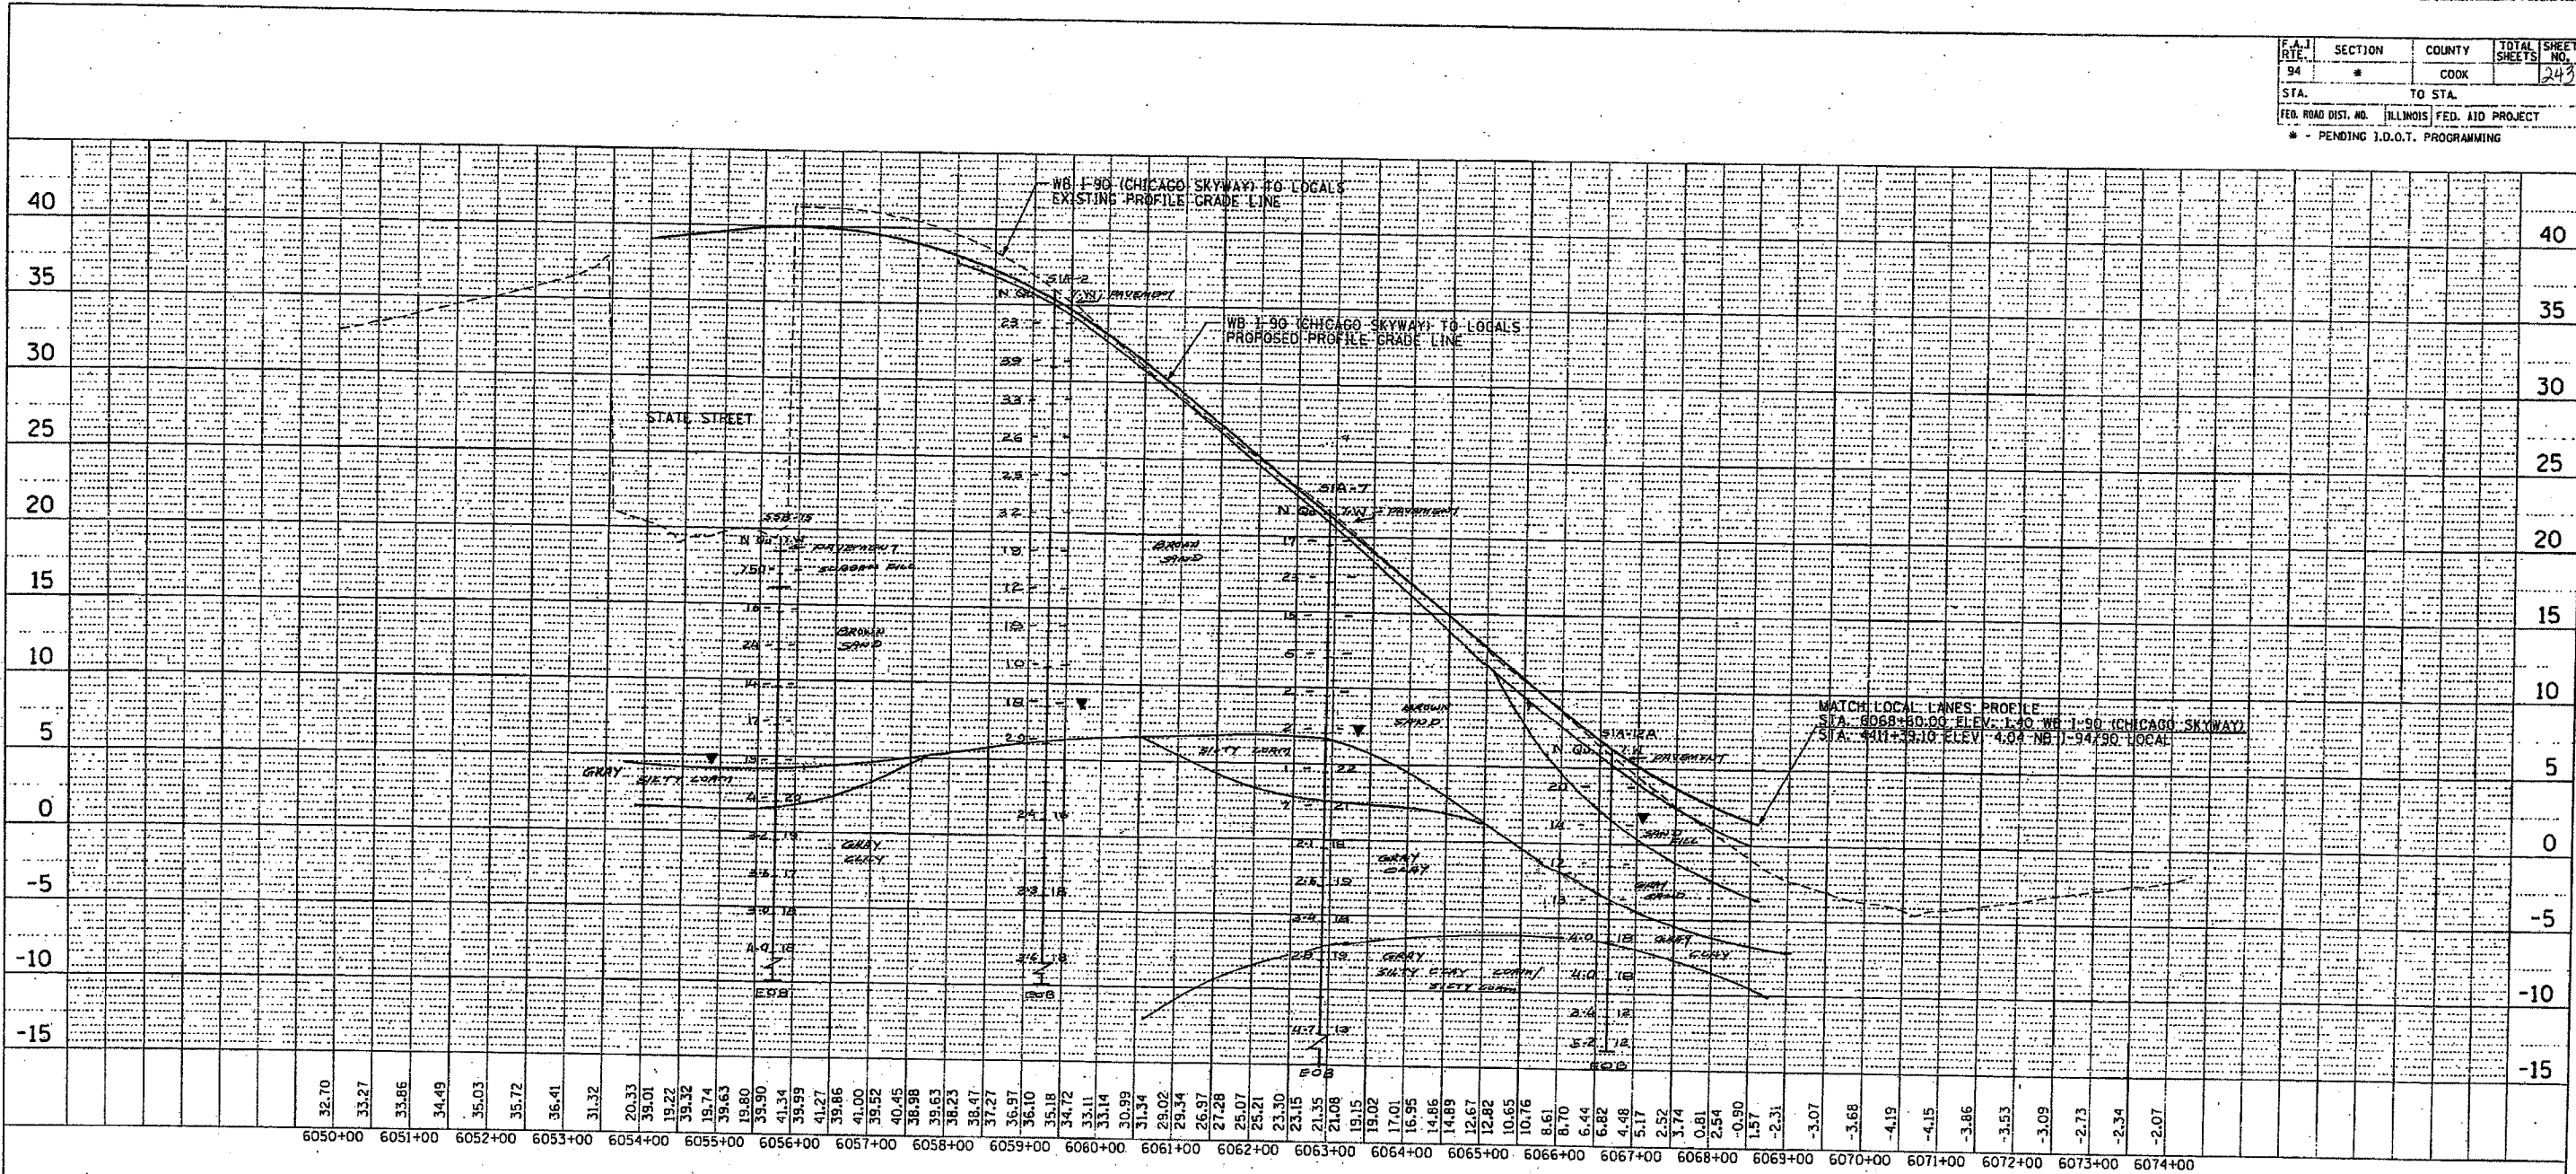

I:\p\40458\civil\02-dc\shht\soil\profile\4866xh07_10_01.sht
 11/12/2005