



F.A.J. RTE.	SECTION	COUNTY	TOTAL SHEETS	SHEET NO.
94	*	COOK		249
STA.		TO STA.		
FED. ROAD DIST. NO.		ILLINOIS FED. AID PROJECT		
* - PENDING I.D.O.T. PROGRAMMING				

PLAN	DATE
NO.	
BY	
CHECKED	
DATE	
REVISION	
NO.	
DATE	
BY	
CHECKED	
DATE	

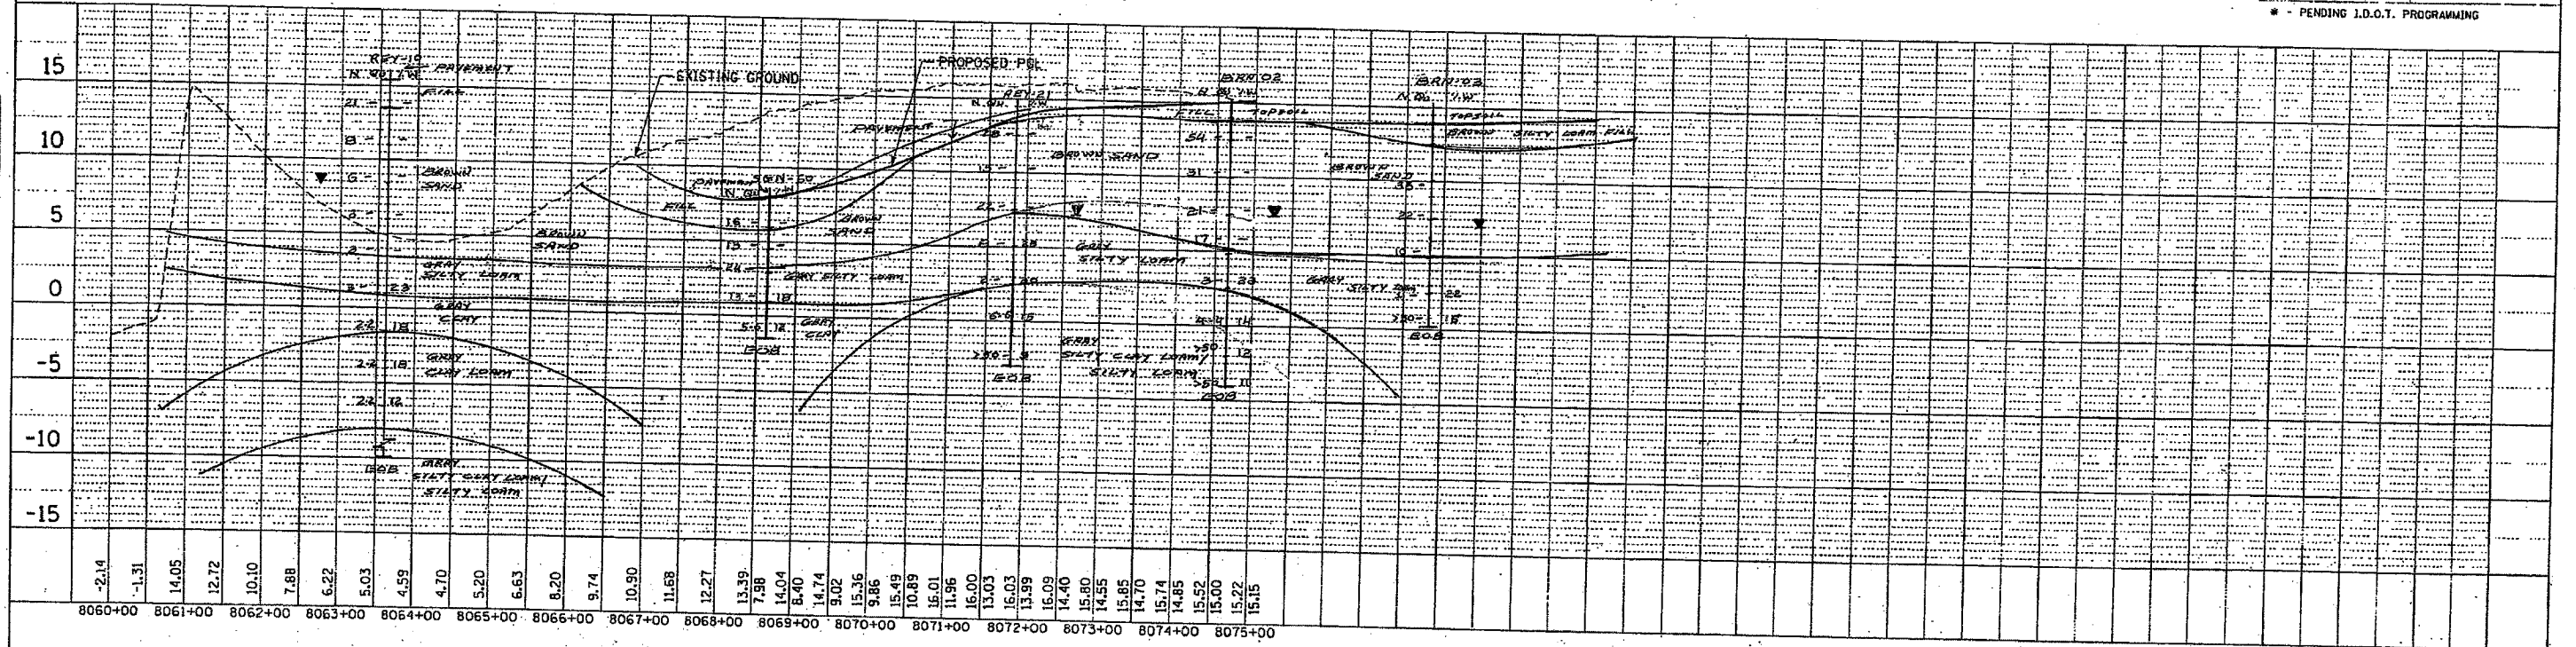

PROFILE	DATE
NO.	
BY	
CHECKED	
DATE	
REVISION	
NO.	
DATE	
BY	
CHECKED	
DATE	

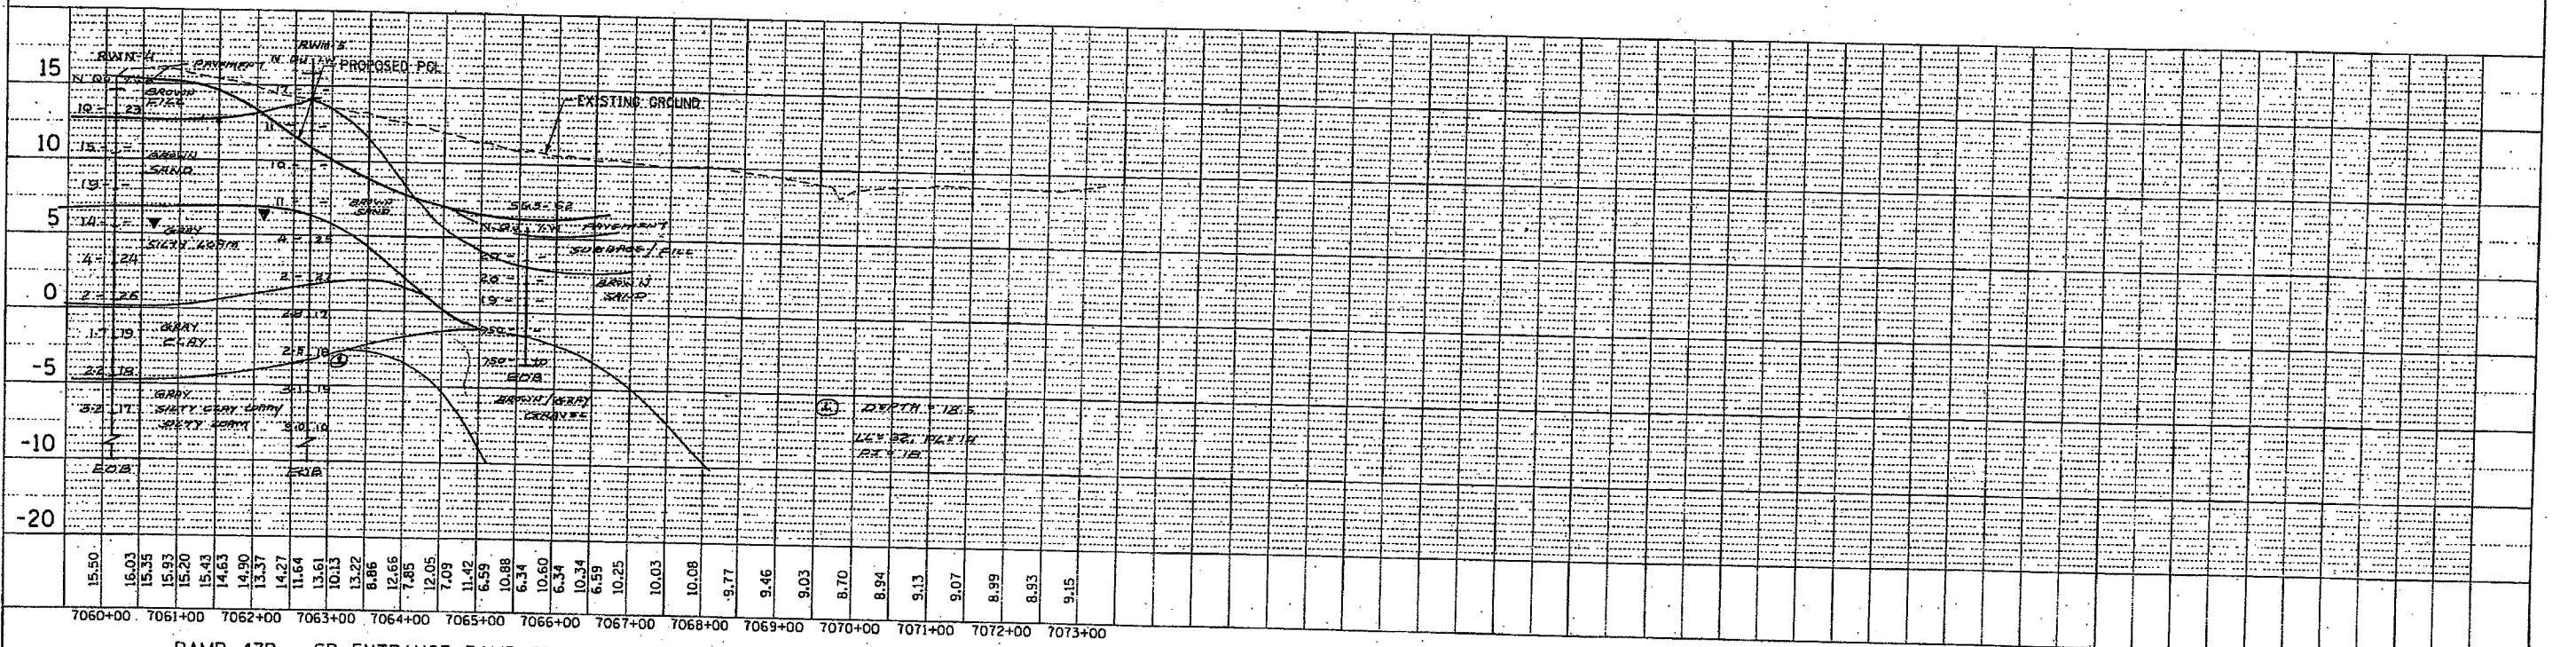

I:\projects\0466\civil\02-dc\sh\soil\profile\466ex07.13.05.sht  
 1/12/2005

CTE 40256

NB AND SB RAMP PROFILES

SCALE: HORIZ. 1"=100'  
 VERT. 1"=5'  
 EXHIBIT NO. 7.13.5