


EXISTING TYPICAL SECTION

THE FOLLOWING MIXTURE REQUIREMENTS ARE APPLICABLE FOR THIS PROJECT:

	BITUMINOUS CONCRETE SURFACE COURSE, SUPERPAVE MIX D, N50, 1 3/4"	BITUMINOUS SHOULDER SUPERPAVE, 6"
PG GRADE	PG 64-22	PG 58-22
MAX % RAP ALLOWABLE	15%	50%
DESIGN AIR Voids	4.0% @ 50 GYR	2.0% @ 30 GYR


THE UNIT WEIGHT USED TO CALCULATE ALL BITUMINOUS SURFACE MIXTURE QUANTITIES IS 112 POUNDS PER SQUARE YARD, PER INCH.

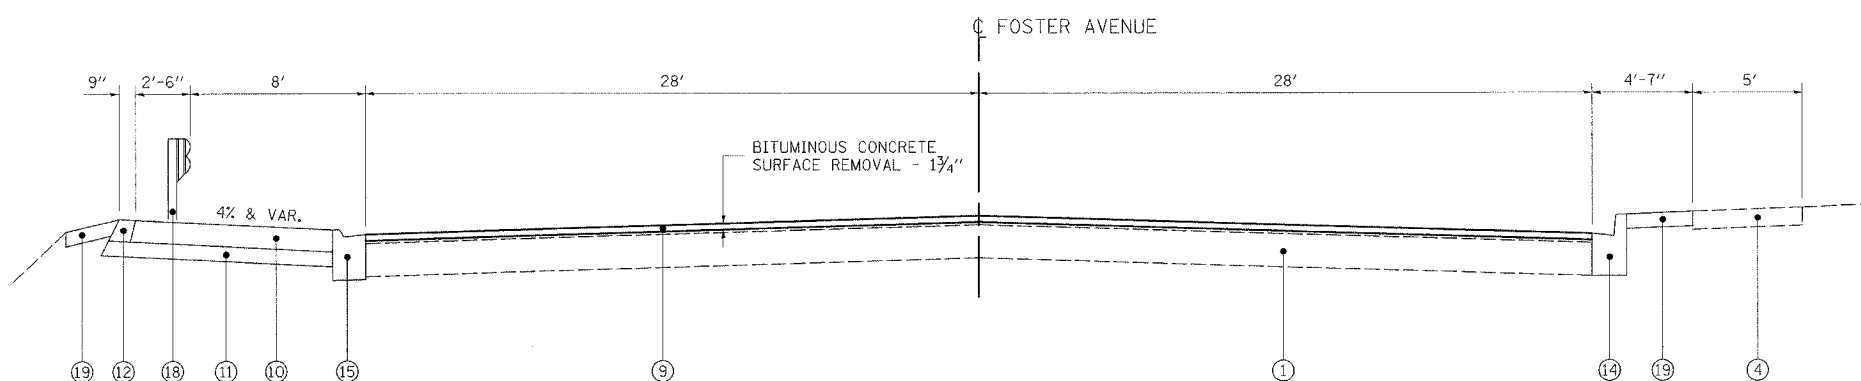

PROPOSED RESURFACING
STA. 98+90.00 TO 98+96.00
STA. 100+98.00 TO 102+50.00

LEGEND

- ① EXISTING P.C.C PAVEMENT 9"
- ② EXISTING BITUMINOUS SURFACE 2 1/2"
- ③ EXISTING COMBINATION CONCRETE CURB & GUTTER TYPE B-6.12
- ④ EXISTING P.C.C. SIDEWALK
- ⑤ EXISTING GUARDRAIL
- ⑥ EXISTING RETAINING WALL
- ⑦ EXISTING TOPSOIL
- ⑧ PROPOSED P.C.C. PAVEMENT 11 1/2"
- ⑨ PROPOSED BITUMINOUS CONCRETE SURFACE COURSE, SUPERPAVE, MIX "D", N50, 1 3/4"
- ⑩ PROPOSED BITUMINOUS SHOULDERS, SUPERPAVE, 6"
- ⑪ PROPOSED SUB-BASE GRANULAR MATERIAL, TYPE B 4"
- ⑫ PROPOSED AGGREGATE SHOULDERS, TYPE B
- ⑬ PROPOSED COMBINATION CONCRETE CURB & GUTTER TYPE B-9.12
- ⑭ PROPOSED COMBINATION CONCRETE CURB & GUTTER TYPE B-6.12
- ⑮ PROPOSED COMBINATION CONCRETE CURB & GUTTER TYPE M-2.12
- ⑯ PROPOSED P.C.C SIDEWALK, 5"
- ⑰ PROPOSED RETAINING WALL EXTENSION
- ⑱ PROPOSED STEEL PLATE BEAM GUARDRAIL
- ⑲ PROPOSED TOPSOIL, FURNISH AND PLACE, 4"

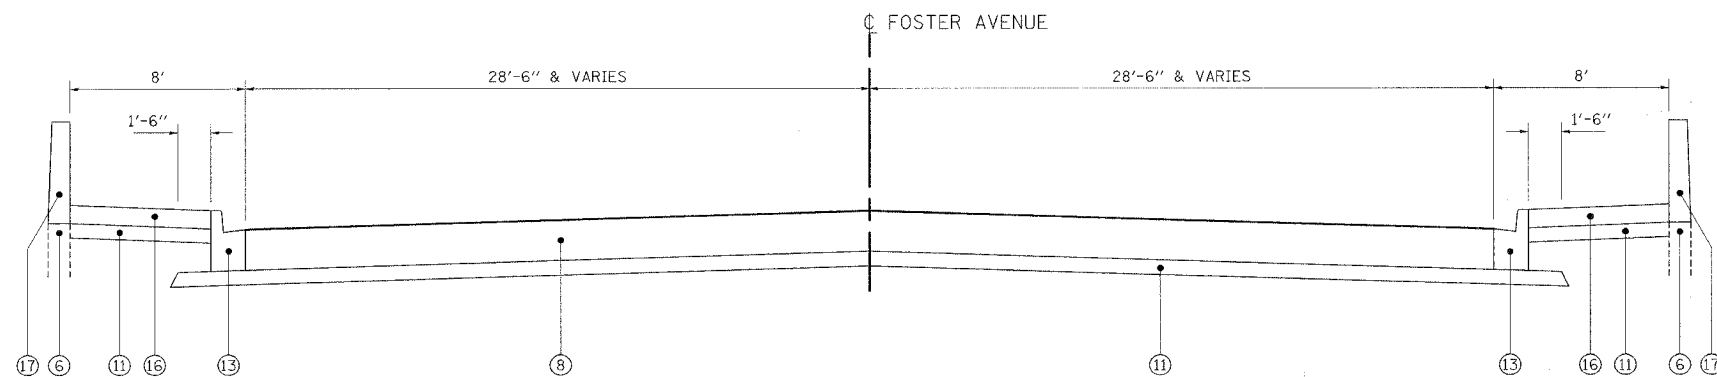

PROPOSED RECONSTRUCTION
STA. 98+96.00 TO 99+12.00

<p>Excellence through Ownership</p> <p>200 West Front Street Wheaton, IL 60187</p>	<table border="1"> <tr> <th colspan="2">REVISIONS</th> </tr> <tr> <th>NAME</th> <th>DATE</th> </tr> <tr> <td> </td> <td> </td> </tr> </table>	REVISIONS		NAME	DATE																	<p>ILLINOIS DEPARTMENT OF TRANSPORTATION F.A.U. ROUTE 1360 (FOSTER AVENUE)</p> <p>TYPICAL SECTIONS</p> <p>SCALE: VERT. NOT TO SCALE HORIZ. DATE: JUNE 30, 2006</p> <p>DRAWN BY: NEC CHECKED BY: SPF</p>
	REVISIONS																					
NAME	DATE																					

K:\1182519\Coad\Design\182519_Typ.dgn 6/30/2006 8:41:41 AM