

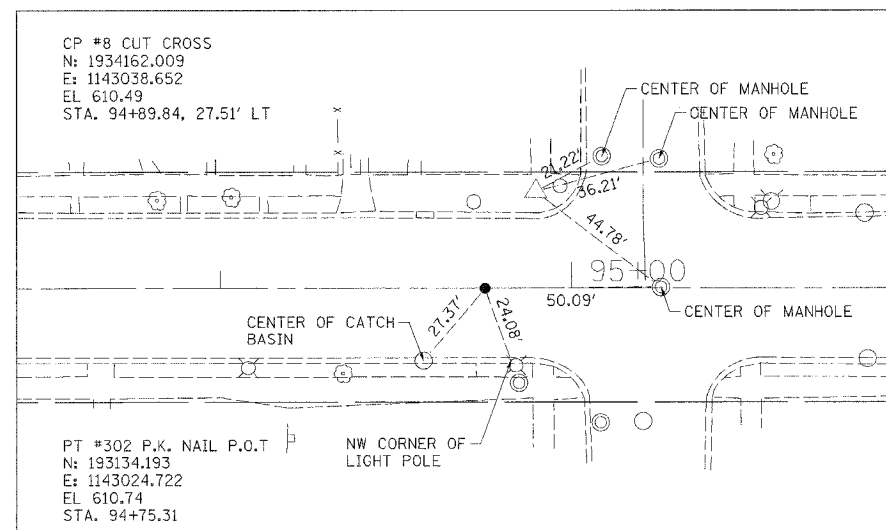
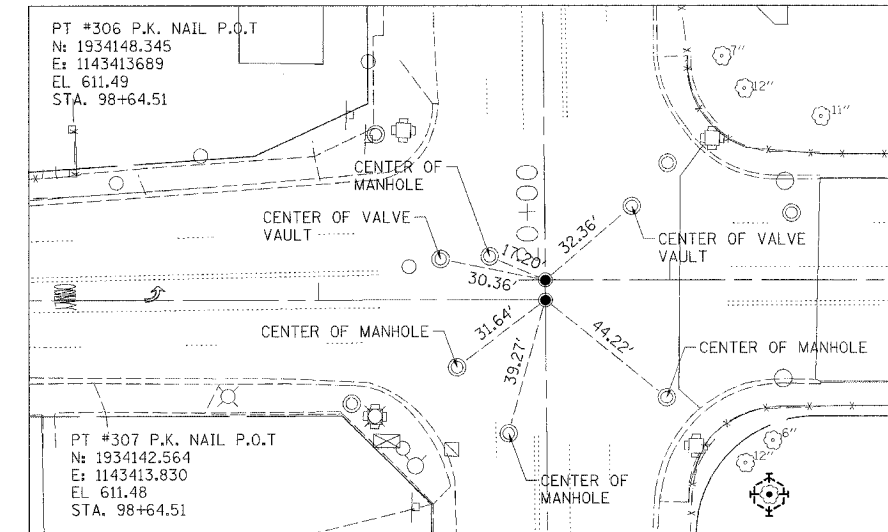
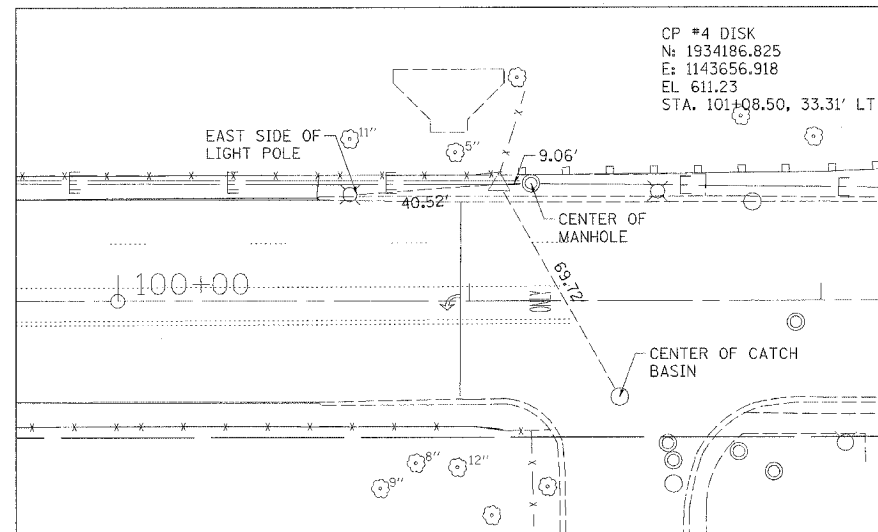
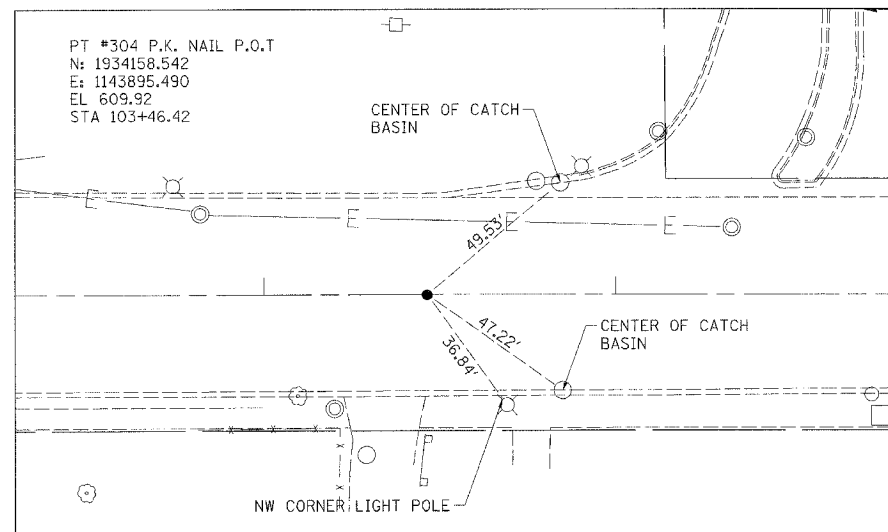


F.A.U. RTE.	SECTION	COUNTY	TOTAL SHEETS	SHEET NO.
1360	0101BR-2	COOK	90	9
FED. ROAD DIST. NO. 1		ILLINOIS	FED. AID PROJECT	
CONTRACT NO. 60A65				

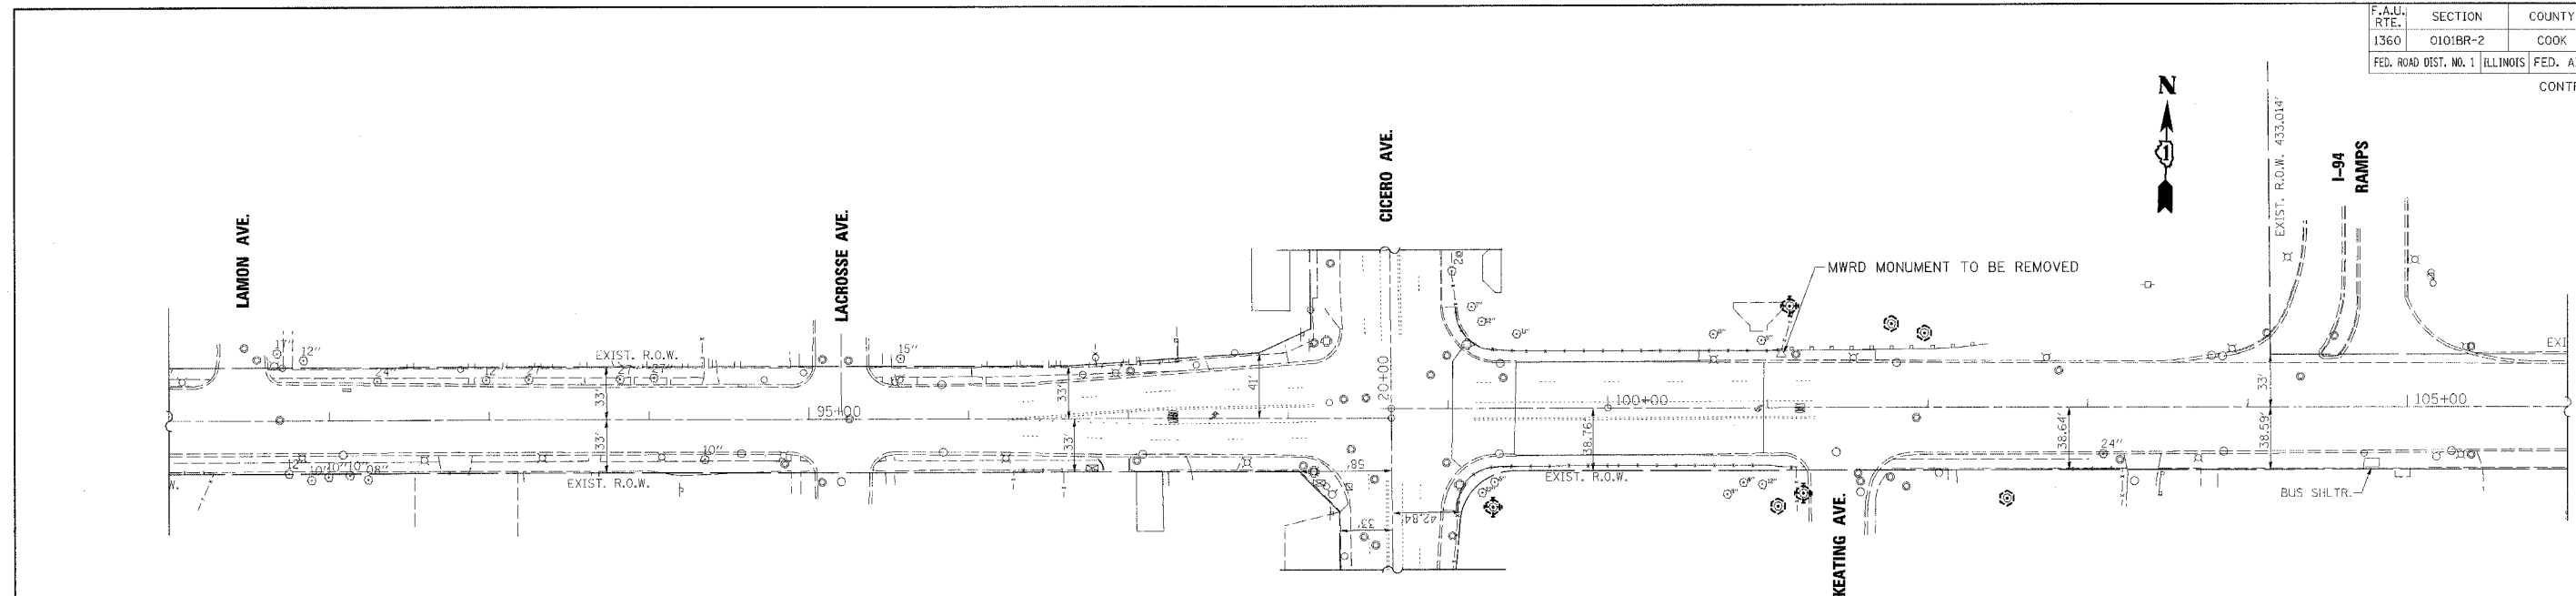

NOTE: SWING TIES ESTABLISHED FROM CADD FILE

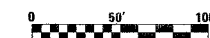

<p>Excellence through Ownership</p> <p>200 West Front Street Wheaton, IL 60187</p>	<b>REVISIONS</b> NAME      DATE		ILLINOIS DEPARTMENT OF TRANSPORTATION F.A.U. ROUTE 1360 (FOSTER AVENUE)  <b>ALIGNMENT, TIES &amp; BENCHMARKS</b>  SCALE: VERT.      DRAWN BY: NEC HORIZ.              CHECKED BY: SPF DATE: JUNE 30, 2006

6/30/2006 6:26:54 AM K:\1182519\Cadd\Design\182519\_Altim&Ties.cad