


F.A.U. RTE.	SECTION	COUNTY	TOTAL SHEETS	SHEET NO.
1360	0101BR-2	COOK	90	13
FED. ROAD DIST. NO. 1		ILLINOIS	FED. AID PROJECT	
CONTRACT NO. 60A65				

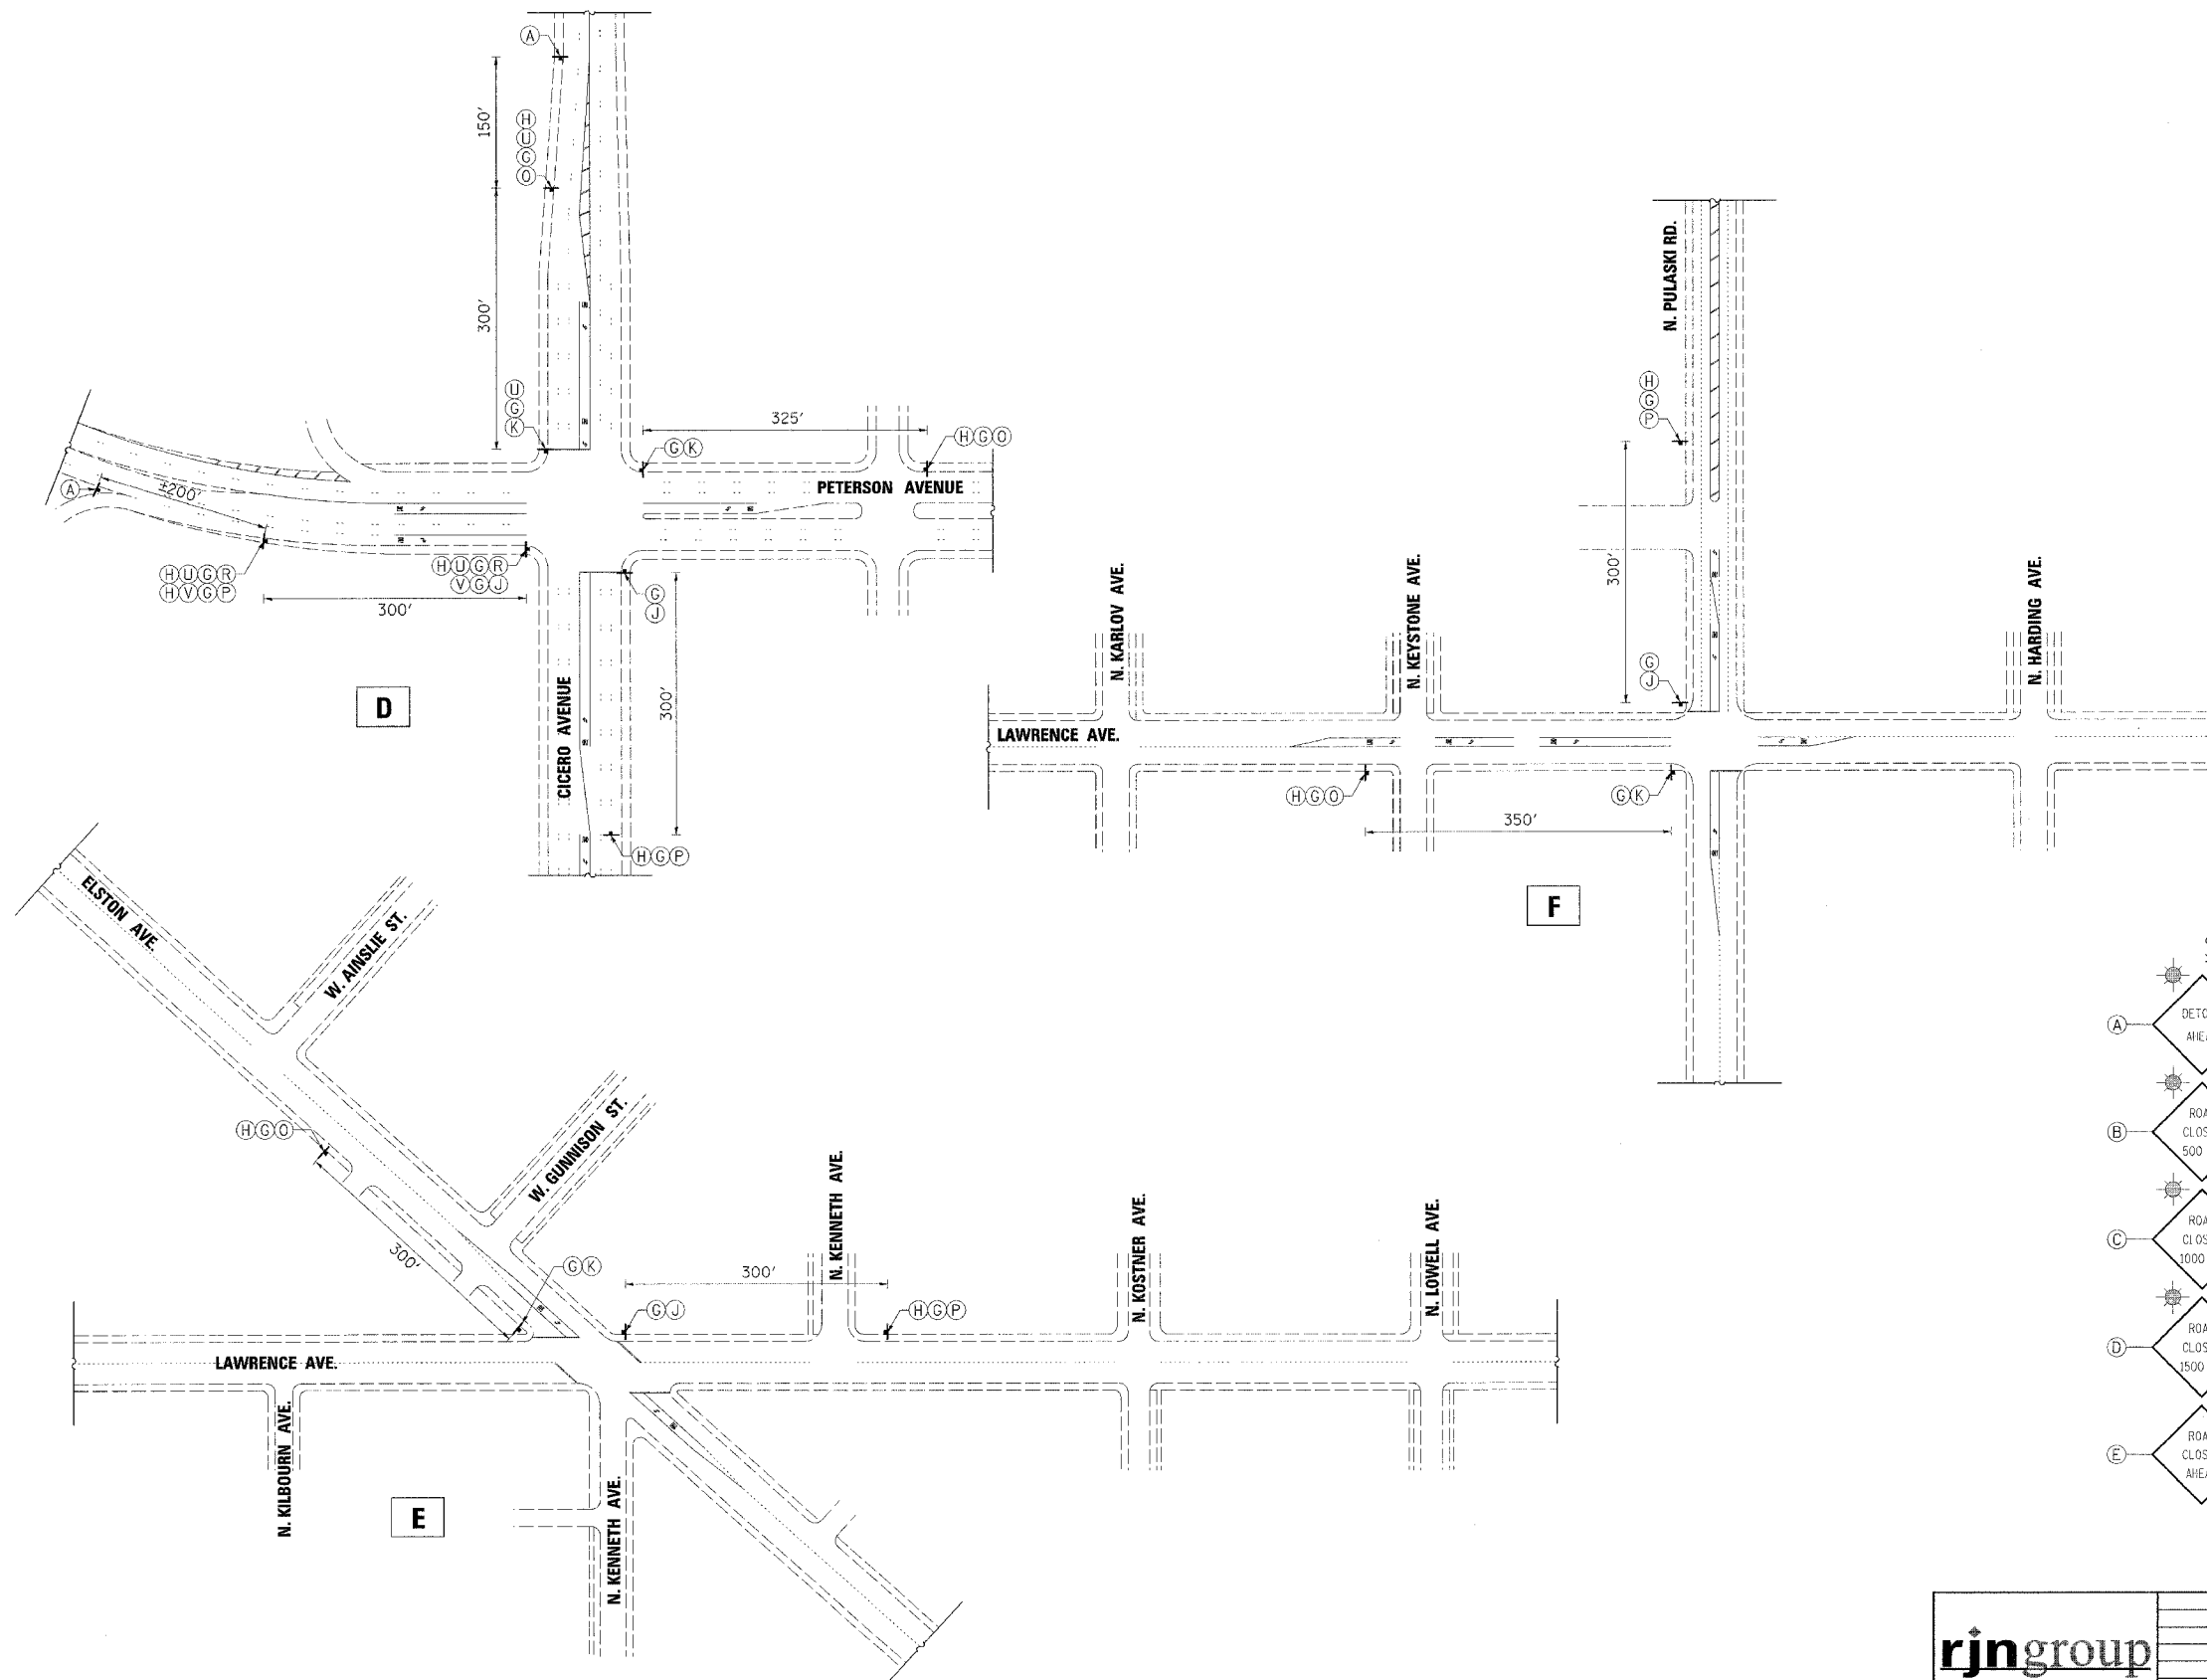

LEGEND

- MONODIRECTIONAL FLASHING AMBER LIGHT
- TYPE III BARRICADE
- W/STEADY BURNING MONODIRECTIONAL LIGHT
- SIGN
- CHANGEABLE MESSAGE SIGN
- LOCAL STREET
- PAVED UNDIVIDED
- STATE ROUTE
- INTERSTATE
- RAILROAD
- WATERWAY

SCHEDULE OF DETOUR SIGNS

	W20-2 48x48		R11-2 48x30		M5-1L 21x15
	C24-12 48x48		M4-8 24x12		M5-1R 21x15
	C24-13 48x48		M4-6 24x12		M6-3 21x15
	C24-14 48x48		M4-10(L) 48x18		B4-36S 36x36
	W20-3 48x48		M4-9 30x24		R11-4 80x30
			M4-9 30x24		M3-2 21x9
			M4-8a 24x18		M3-4 21x9
			M6-1R 21x15		M1-40 24x24
			M6-1L 21x15		M6-2R 21x15
					05-14436 144x36

GENERAL NOTES:
 1. ALL DIMENSIONS ARE SHOWN IN INCHES
 2. ALL SIGNS TO BE ORANGE BACKGROUND WITH BLACK LETTERING EXCEPT R11-4 SIGNS

 Excellence through Ownership 200 West Front Street Wheaton, IL 60187	REVISIONS NAME DATE 	ILLINOIS DEPARTMENT OF TRANSPORTATION F.A.U. ROUTE 1360 (FOSTER AVENUE) <p style="text-align: center;">DETOUR PLAN NOTES & DETAILS</p> SCALE: VERT. DRAWN BY: NEC HORIZ. CHECKED BY: SPF DATE: JUNE 30, 2006
--	---	---

6/30/2006 7:02:24 AM K:\1182519\Cadd\Design\182519_DetourNotes_02.dwg