


F.A.U. RTE.	SECTION	COUNTY	TOTAL SHEETS	SHEET NO.
1360	0101R-2	COOK	90	15
STA. 98+96		TO STA. 102+50		
FED. ROAD DIST. NO. 1 ILLINOIS FED. AID PROJECT				

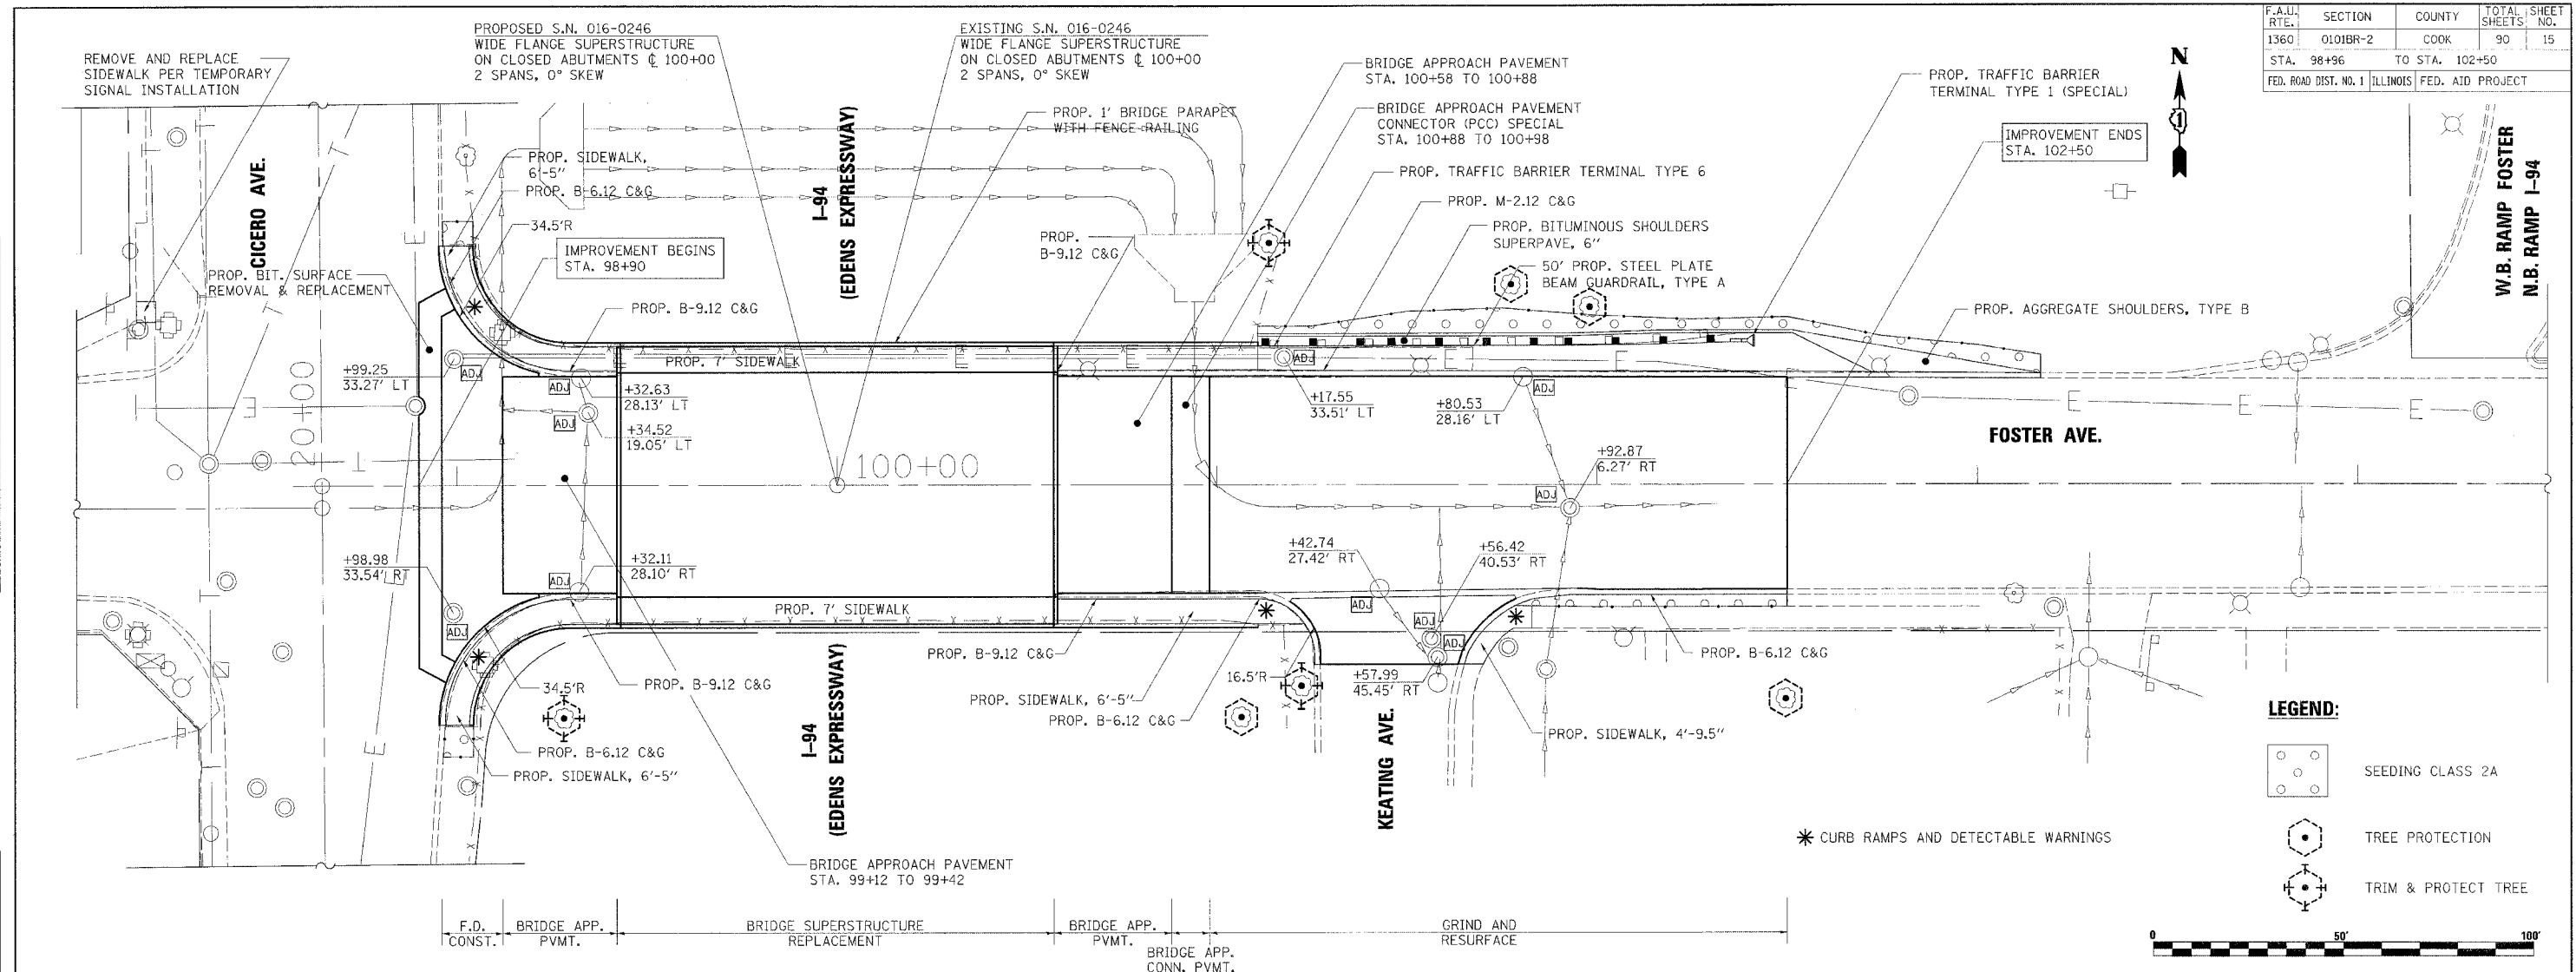



PLAN	SURVEYED	DATE
NOTE BOOK	ALIGNED	
NO.	BY	
	DATE	

PROFILE	SURVEYED	DATE
NOTE BOOK	GRADES CHECKED	
NO.	BY	
	DATE	



LEGEND:

	SEEDING CLASS 2A
	TREE PROTECTION
	TRIM & PROTECT TREE

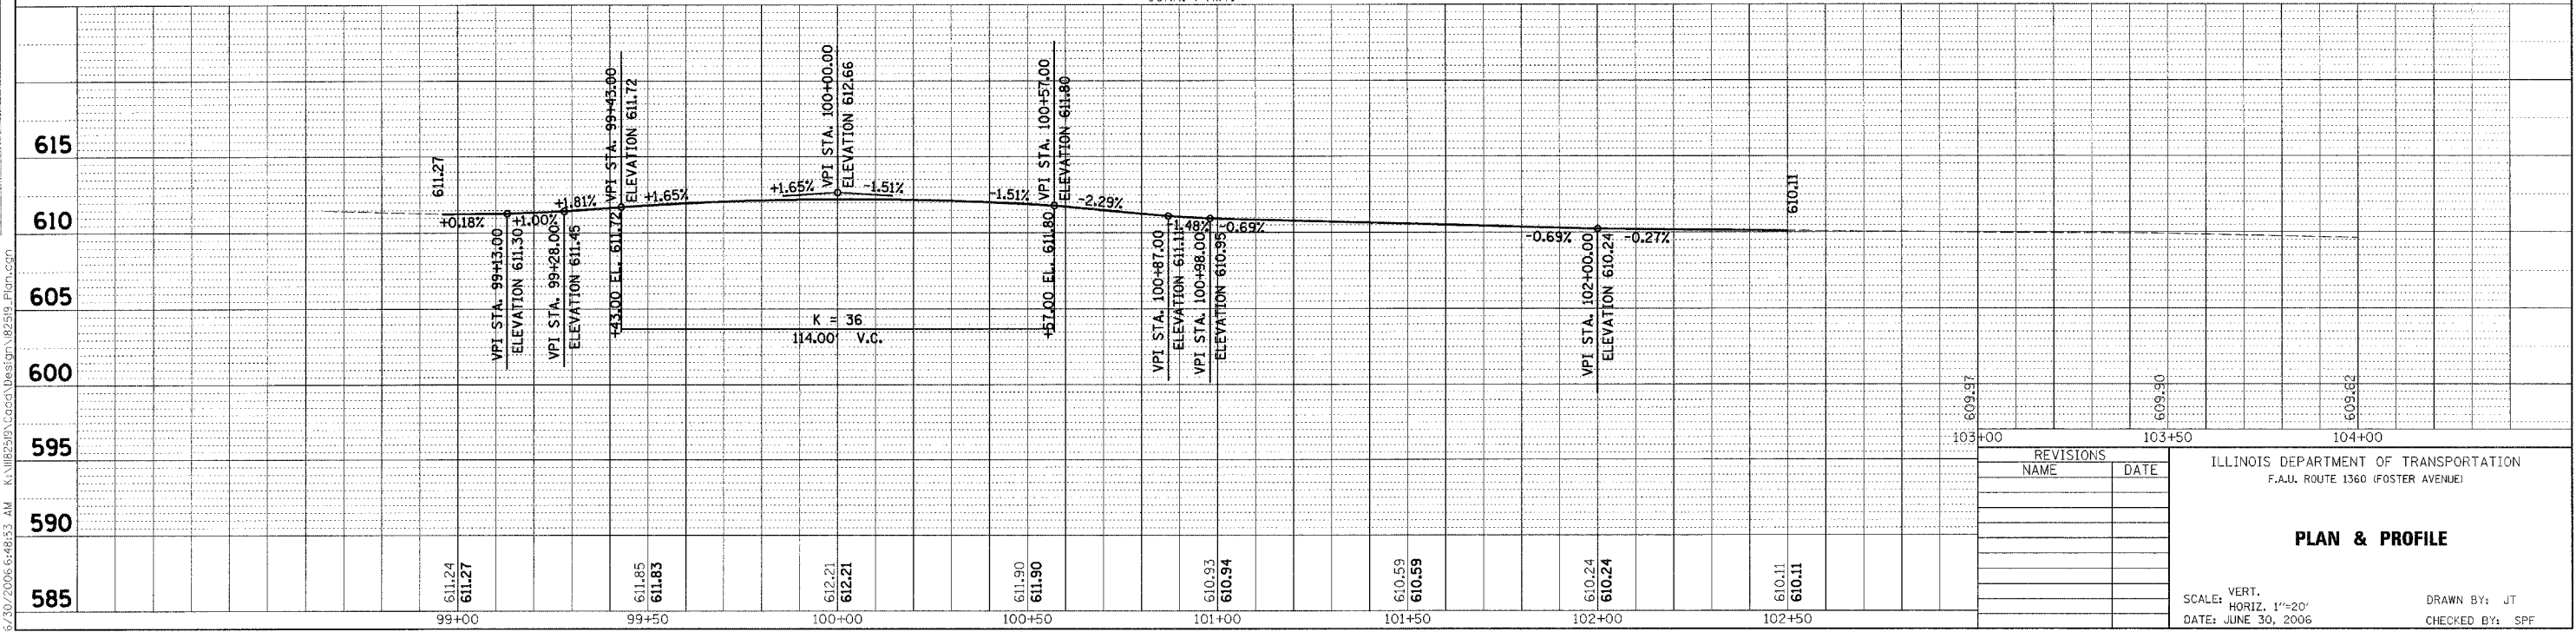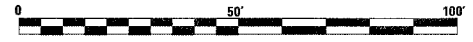

REVISIONS	
NAME	DATE

ILLINOIS DEPARTMENT OF TRANSPORTATION
F.A.U. ROUTE 1360 (FOSTER AVENUE)

PLAN & PROFILE

SCALE: VERT. 1"=20'
HORIZ. 1"=20'
DATE: JUNE 30, 2006

DRAWN BY: JT
CHECKED BY: SPF

6/30/2006 6:48:53 AM K:\1182319\A\cadd\Design\1182319_Plan.dgn