


F.A.U. RTE.	SECTION	COUNTY	TOTAL SHEETS	SHEET NO.
1360	0101BR-2	COOK	90	18
FED. ROAD DIST. NO. 1		ILLINOIS	FED. AID PROJECT	
CONTRACT NO. 60A65				

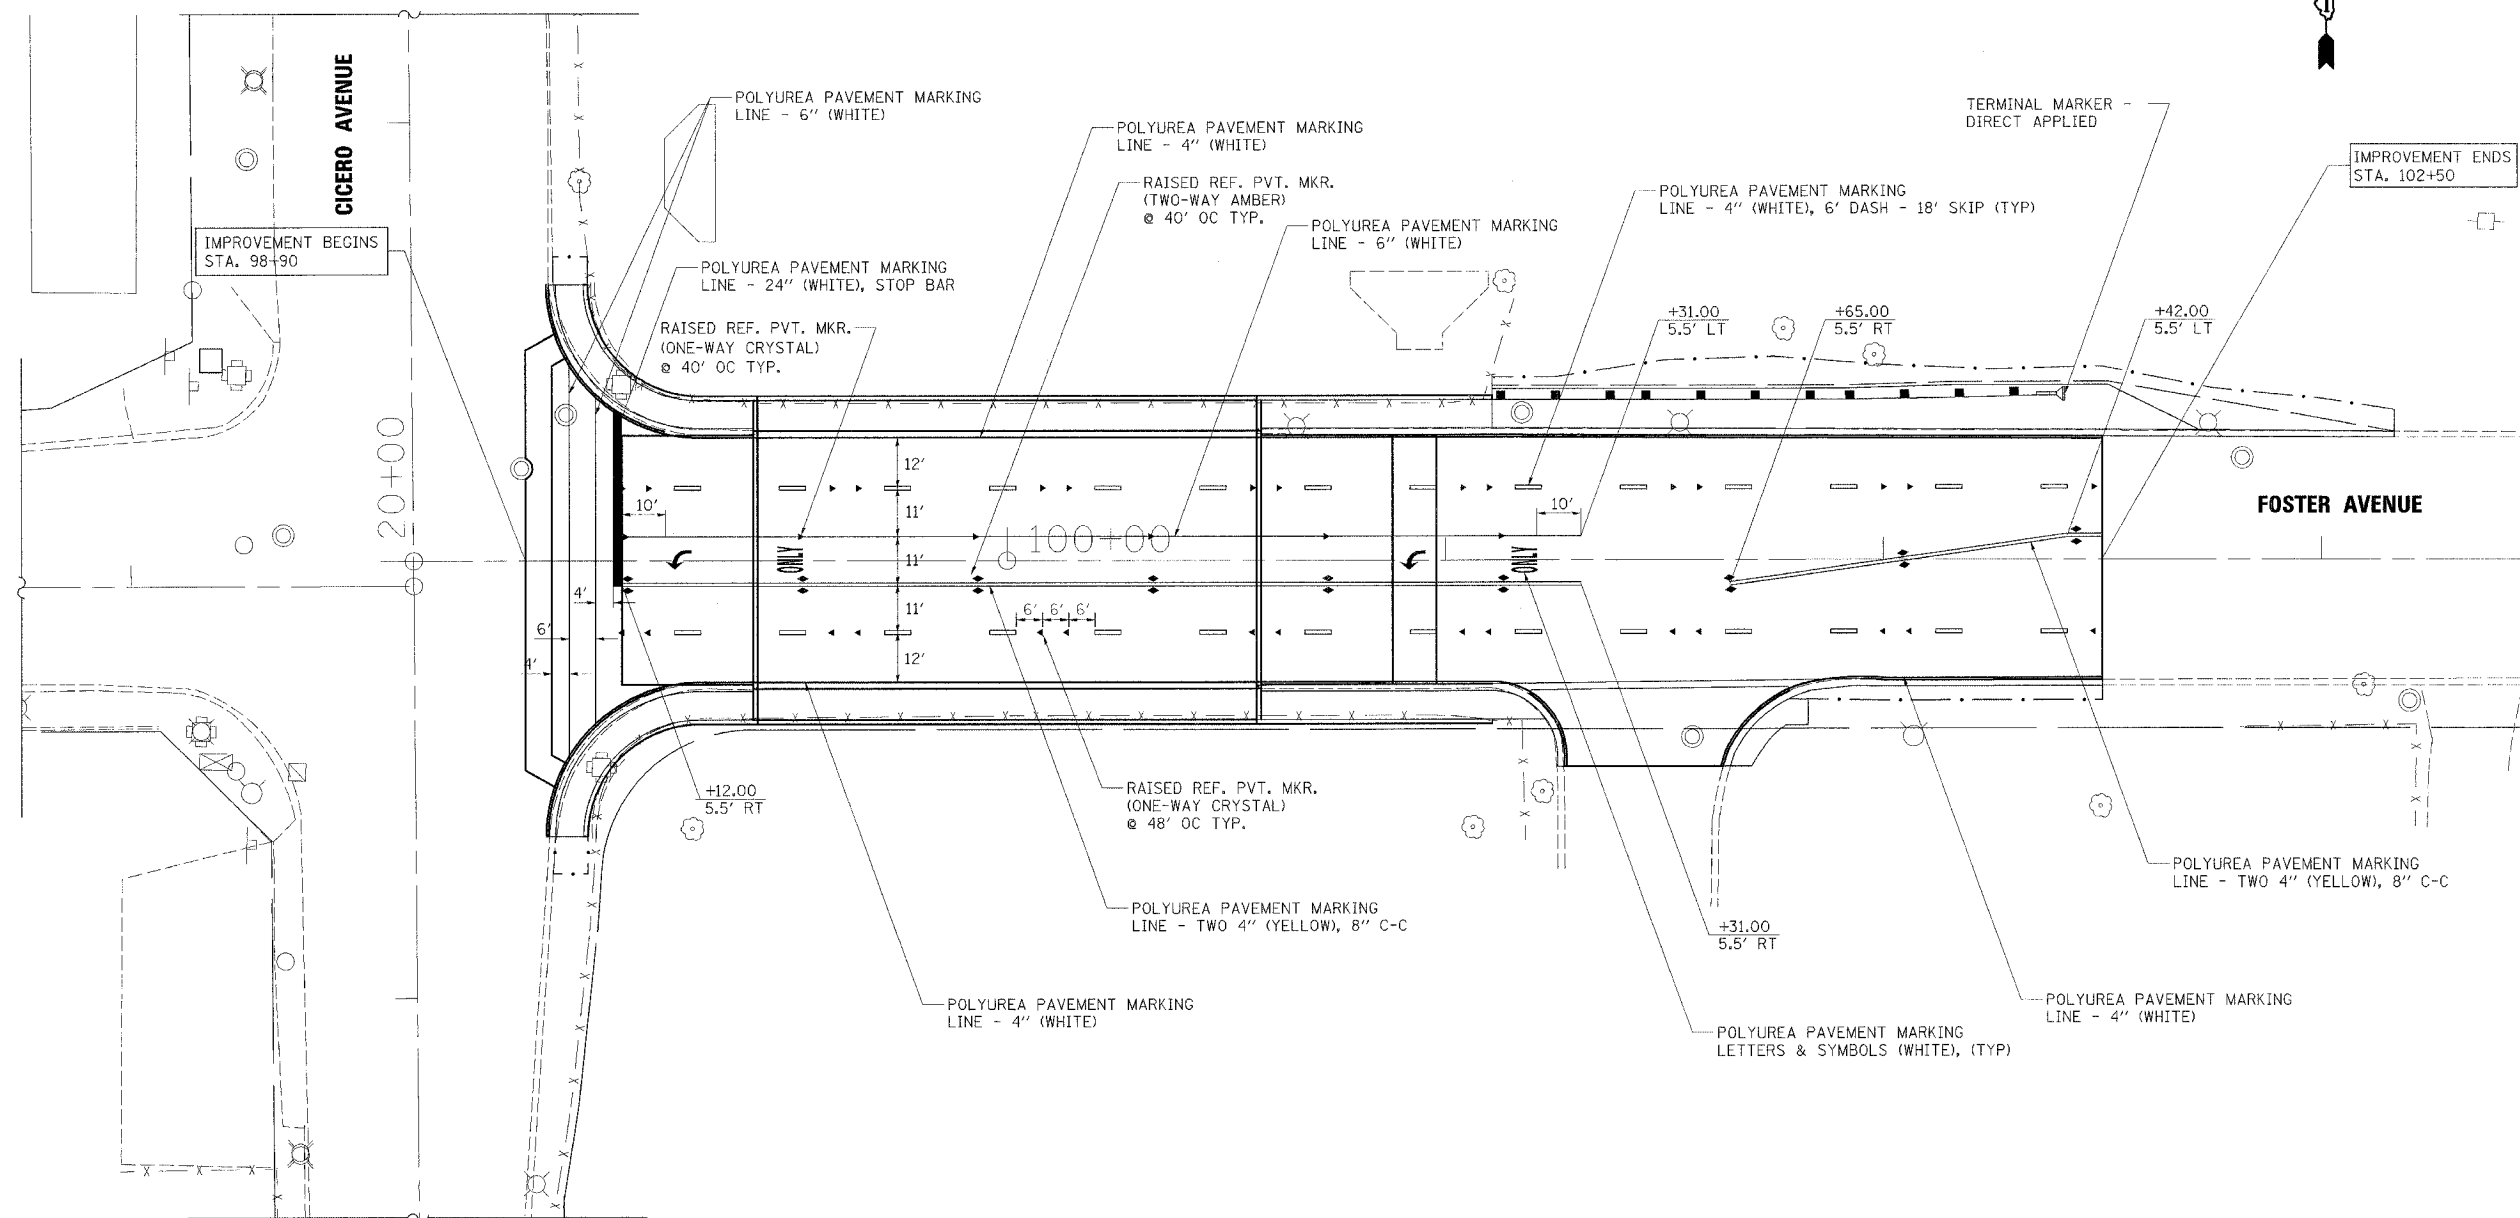

6/30/2006 6:28:01 AM K:\182519\Cadd\Des\182519_PaveMark.dgn



<p>Excellence through Ownership</p> <p>200 West Front Street Wheaton, IL 60187</p>	REVISIONS NAME DATE		ILLINOIS DEPARTMENT OF TRANSPORTATION F.A.U. ROUTE 1360 (FOSTER AVENUE) PAVEMENT MARKING PLAN SCALE: VERT. DRAWN BY: NEC HORIZ. CHECKED BY: SPF DATE: JUNE 30, 2006