


F.A.U. RTE.	SECTION	COUNTY	TOTAL SHEETS	SHEET NO.
1360	0101BR-2	COOK	90	34
FED. ROAD DIST. NO. 1		ILLINOIS	FED. AID PROJECT	
CONTRACT NO. 60A65				

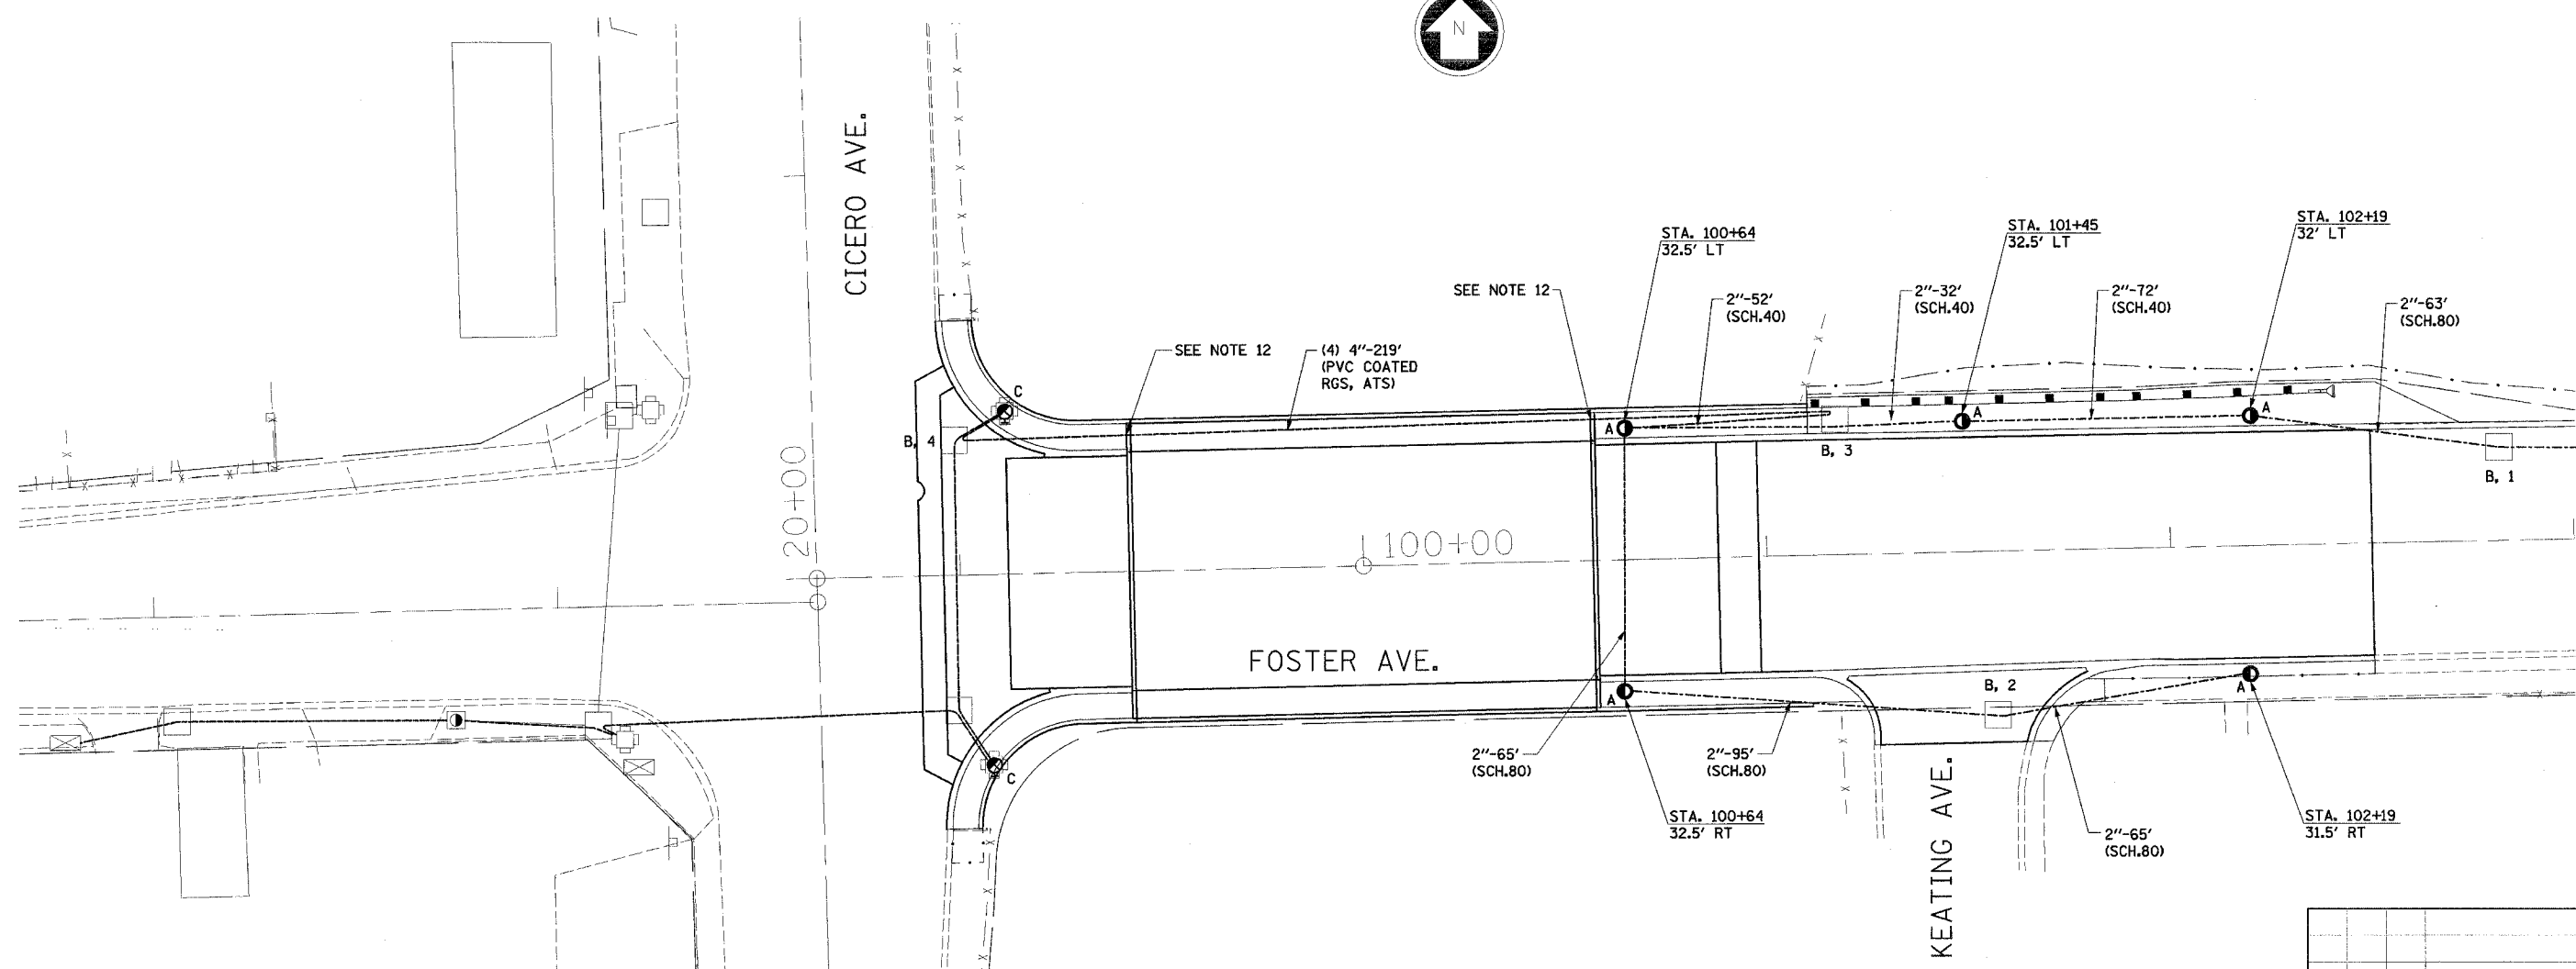

- A - INSTALL 24" X 7" CONCRETE FOUNDATION, 15" BOLT CIRCLE, 1" ANCHOR ROD 4' FROM EDGE OF PAVEMENT. SEE IDOT STANDARD DRAWING E-301 ON SHEET E-09 FOR DETAILS.
- B - CLEAN OUT, THEN DRILL EXISTING MANHOLE. NUMBER OF HOLES TO BE DRILLED AS SHOWN AFTER DESIGNATION.
- C - FOR INFORMATION ONLY. SEE TRAFFIC SIGNAL PLANS AND SPECIFICATIONS FOR ACTUAL POLE LOCATIONS AND INSTRUCTIONS.

REVISIONS									
NO.	BY	DATE	DESCRIPTION						
EJM ENGINEERING, INC. 411 South Wells Street Suite 800 Chicago, Illinois 60607									
FOSTER AVE. BRIDGE OVER I-94									
FOUNDATION AND CONDUIT PLAN									
CONSULTANT RJN GROUP, INC. 200 W. FRONT ST. WHEATON, IL 60187									
CITY OF CHICAGO DEPARTMENT OF TRANSPORTATION DIVISION OF ENGINEERING CITY OF CHICAGO <small>DEPT. OF STREETS AND SANITATION BUREAU OF ELECTRICITY DIVISION OF ELECTRICAL ENGINEERING</small>									
DRAWN	JDM	SHEET NO.		E-02					
CHECKED	RES	DATE							
APPROVED									
DATE	JUNE 30, 2006								
SCALE	1"=30'			CONTRACT NO. _____ PROJECT NO. E55352					

6/30/2006 6:33:08 AM K:\182519\AC\cd\EJM\E-02.dgn