


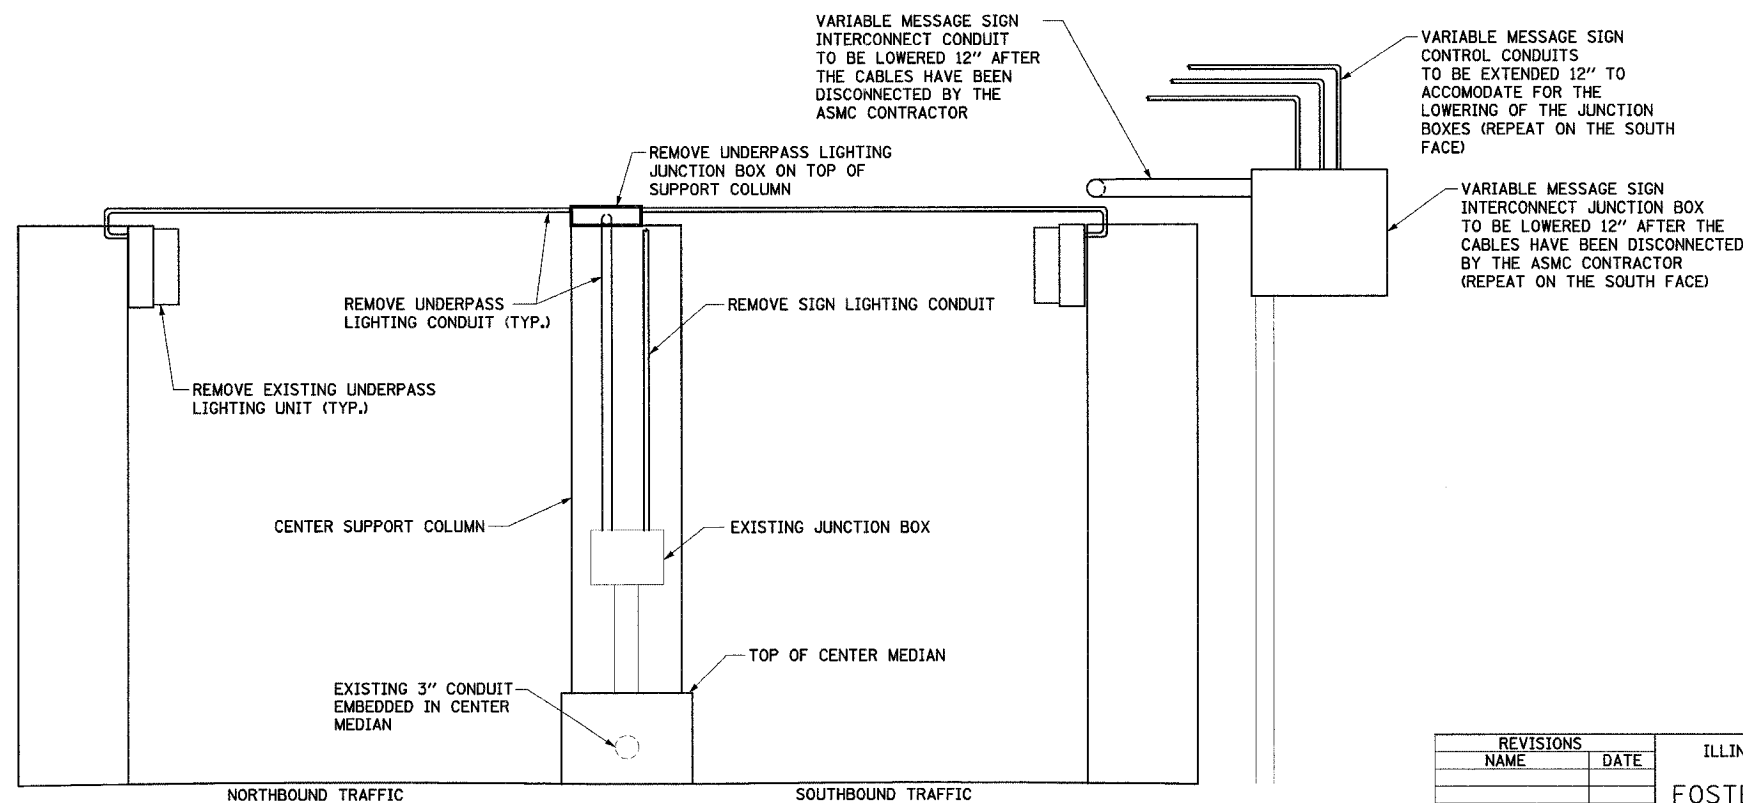


PLAN VIEW
SCALE: 1"=20'

LEGEND

-  EXISTING UNDERPASS LUMINAIRE, 55W LPS, MOUNTED ON STRUCTURE
-  EXISTING JUNCTION BOX ATTACHED TO STRUCTURE
-  RIGID GALVANIZED STEEL CONDUIT, ATTACHED TO STRUCTURE



SECTION A-A
NTS

REVISIONS	
NAME	DATE

ILLINOIS DEPARTMENT OF TRANSPORTATION
FOSTER AVE. BRIDGE OVER I-94
UNDERPASS LIGHTING REMOVAL PLAN

SCALE: NONE
DATE: JUNE 30, 2006
DRAWN BY: JDM
CHECKED BY: RES

EJM EJM ENGINEERING, INC.
411 South Wells Street Suite 800
Chicago, Illinois 60607

6/29/2006 5:54:55 PM k:\1182919\30001\6\im\6_06.dgn