


TRAFFIC SIGNAL LEGEND


F.A.P. RTE.	SECTION	COUNTY	TOTAL SHEETS	SHEET NO.
344	2006-003 TS	COOK	63	12
STA.		TO STA.		
FED. ROAD DIST. NO.	ILLINOIS	FED. AID PROJECT		
CONTRACT NO. 60B13				

- CONTROLLER
- SERVICE INSTALLATION
- SIGNAL HEAD
- SIGNAL HEAD WITH BACKPLATE
- SIGNAL HEAD OPTICALLY PROGRAMMED
- SIGNAL HEAD, PEDESTRIAN
- SIGNAL POST
- MAST ARM ASSEMBLY AND POLE, STEEL
- MAST ARM ASSEMBLY AND POLE, ALUMINUM
- HANDHOLE
- HEAVY DUTY HANDHOLE
- DOUBLE HANDHOLE
- U.S. CONDUIT IN TRENCH OR PUSHED
- PEDESTRIAN PUSHBUTTON DETECTOR
- CONCRETE JUNCTION BOX
- CAST IRON JUNCTION BOX
- COMMON TRENCH
- SPECIAL TRENCH
- UNIT DUCT
- EMERGENCY VEHICLE SYSTEM DETECTOR
- CONDUIT SPLICE
- WOOD POLE
- DETECTOR LOOP
- RADEWAY FOR MAGNETIC DETECTOR, TYPE I OR TYPE II
- RAILROAD CONTROL CABINET
- SIDEWALK RAMPS
- PUSH FITS
- CONFIRMATION BEACON

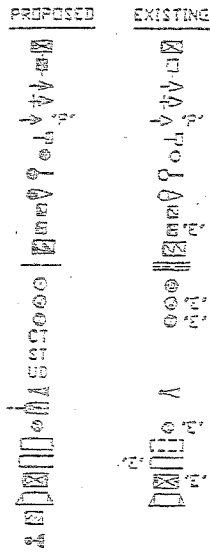

(A) THIS SHEET IS FOR PROPOSED FIBER OPTIC INTERCONNECT, NEW CONTROLLER AND CABINET ONLY.

RESTORATION OF WORK AREA, RESTORATION OF THE TRAFFIC SIGNAL WORK AREA SHALL BE INCIDENTAL TO THE RELATED PAY ITEM SUCH AS FOUNDATION, CONDUIT, HANDHOLE, TRENCH AND BACKFILL, ETC., AND NO EXTRA COMPENSATION SHALL BE ALLOWED. ALL ROADWAY SURFACES SUCH AS SHOULDERS, MEDIANS, SIDEWALKS, PAVEMENT, ETC. SHALL BE REPLACED IN KIND. ALL DAMAGE TO MOVED LAIRNS SHALL BE REPLACED WITH AN APPROVED SOD, AND ALL DAMAGE TO UNMOWED FIELDS SHALL BE SEEDED IN ACCORDANCE WITH STANDARD SPECIFICATIONS 282 AND 280 RESPECTIVELY.

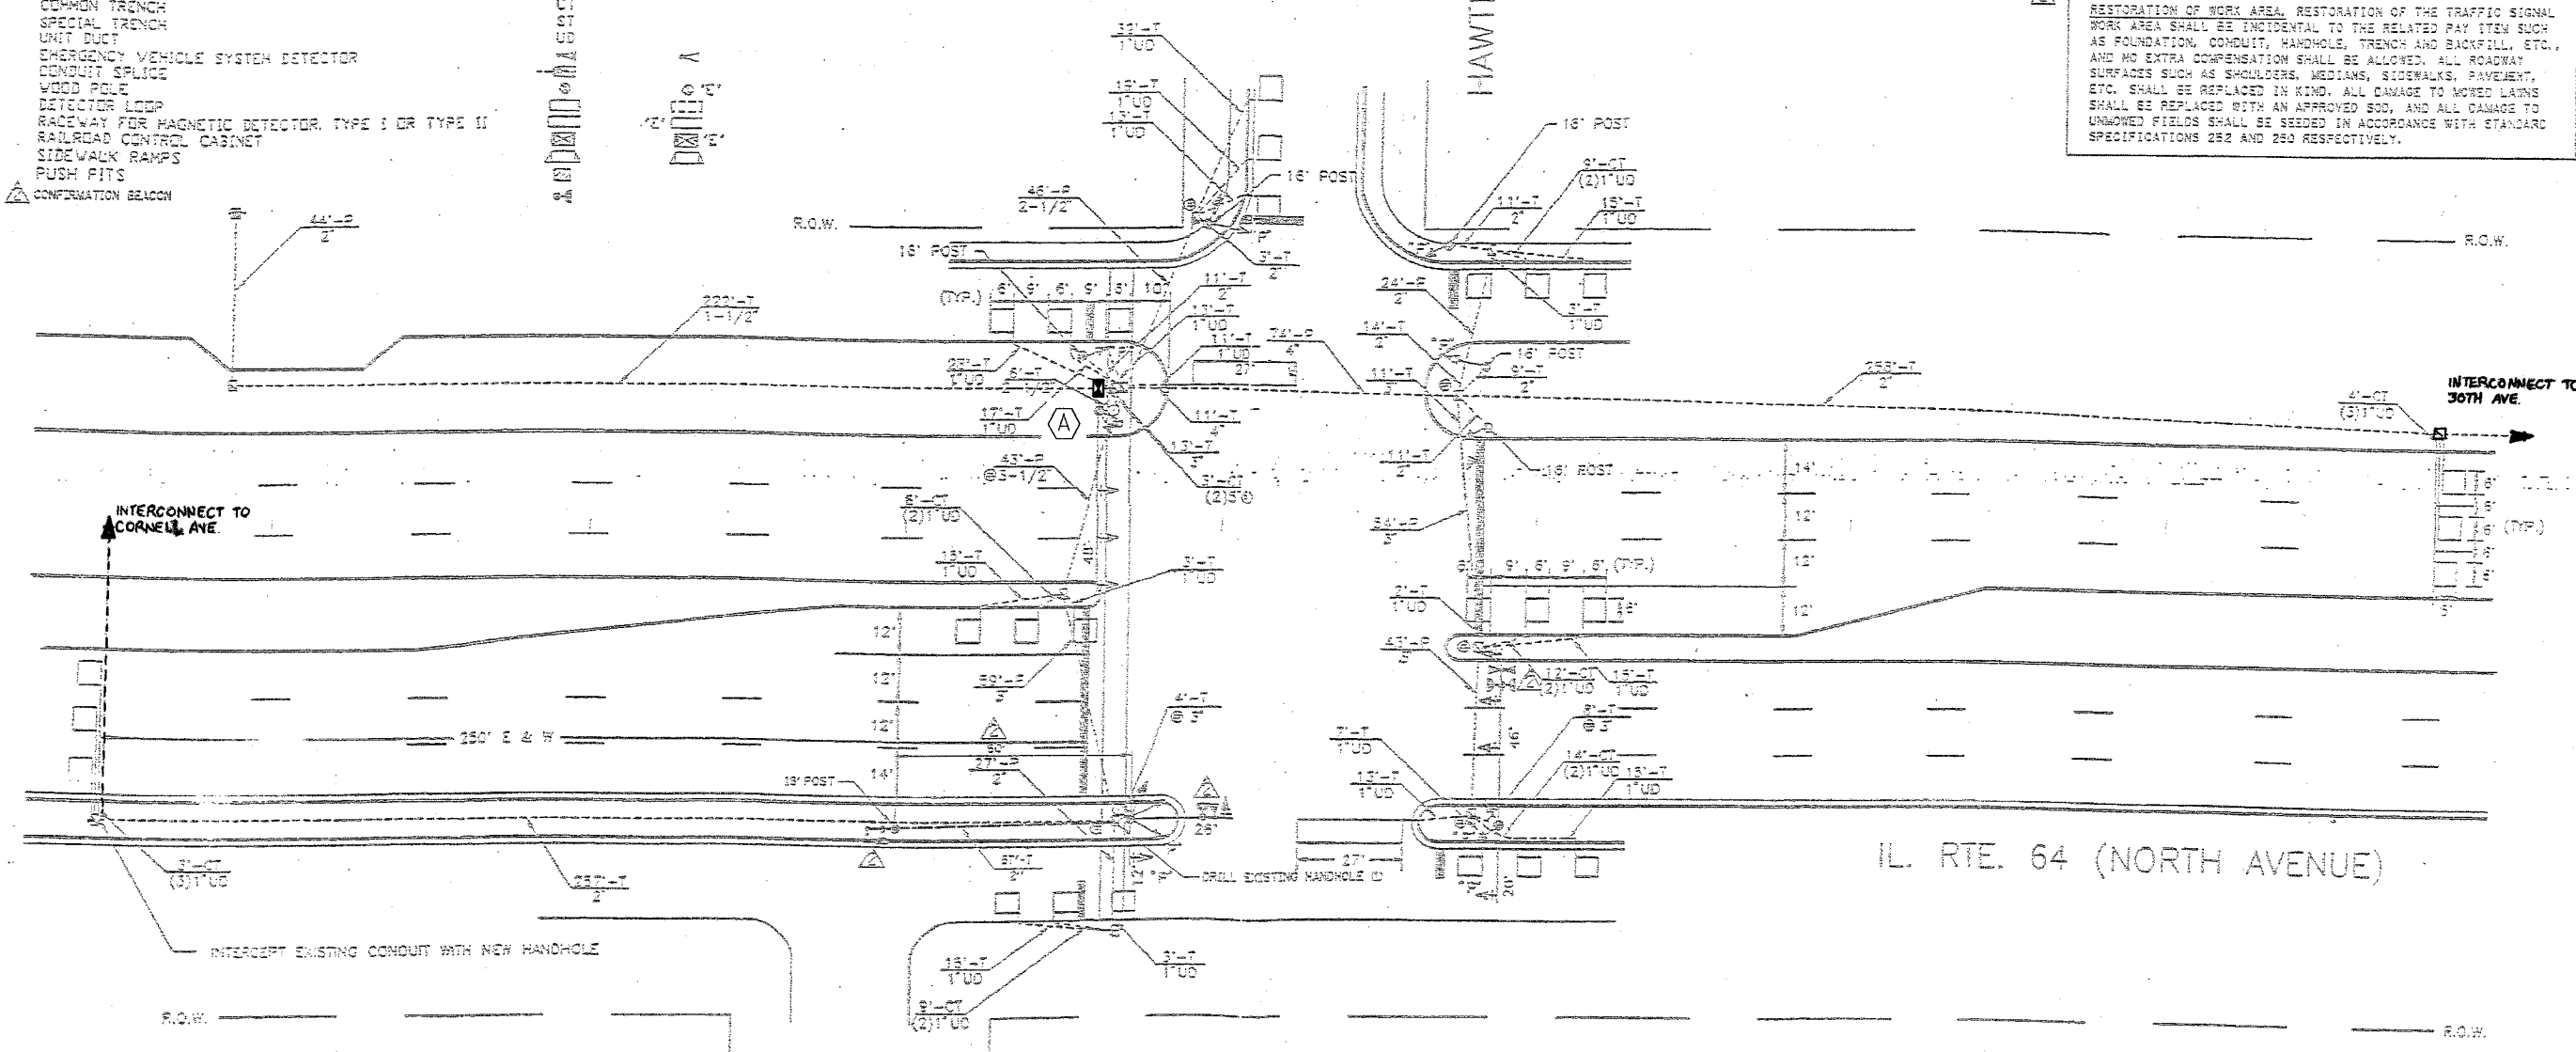

[Handwritten Signature]

INSTALLATION OF EMERGENCY VEHICLE FREEMPTION
6-03-02
MELROSE PARK-SHEET 184 OF 365
CHRISTOPHER S. BURKE ENGINEERING LTD.
875 East Higgins Road, Suite 600
Naperville, Illinois 60563
(630) 251-2600

REVISIONS	
NO.	DATE
1	14-08-03
2	18-02-03

ILLINOIS DEPARTMENT OF TRANSPORTATION
TRAFFIC SIGNAL MODIFICATION AND REMOVAL PLAN
IL. RTE. 64 (NORTH AVENUE) AND HAWTHORNE AVENUE
SCALE: VERT. NTS
HORIZ. DATE 6/19/06
DRAWN BY BCK
DESIGNED BY BCK
CHECKED BY DAD