


F.A.P. RTE.	SECTION	COUNTY	TOTAL SHEETS	SHEET NO.
344	2006-003 TS	COOK	63	30
STA.		TO STA.		
FED. ROAD DIST. NO.	ILLINOIS	FED. AID PROJECT		
CONTRACT NO. 60B13				


TRAFFIC SIGNAL LEGEND

- CONTROLLER
- SERVICE INSTALLATION
- SIGNAL HEAD
- SIGNAL HEAD WITH BACKPLATE
- SIGNAL HEAD OPTICALLY PROGRAMMED
- SIGNAL HEAD, PEDESTRIAN
- SIGNAL POST
- HAST ARM ASSEMBLY AND POLE, STEEL
- HAST ARM ASSEMBLY AND POLE, ALUMINUM
- HANDPOLE
- HEAVY DUTY HANDPOLE
- DOUBLE HANDPOLE
- P.S. CONDUIT IN TRENCH OR PUSHED
- PEDESTRIAN PUSHBUTTON DETECTOR
- CONCRETE JUNCTION BOX
- CAST IRON JUNCTION BOX
- COMMON TRENCH
- SPECIAL TRENCH
- UNIT DUCT
- EMERGENCY VEHICLE SYSTEM DETECTOR
- CONDUIT SPLICE
- WOOD POLE
- DETECTOR LOOP
- RACEWAY FOR MAGNETIC DETECTOR, TYPE I OR TYPE II
- RAILROAD CONTROL CABINET
- SIDEWALK RAMPS
- PUSH PITS
- CONFIRMATION BEACON

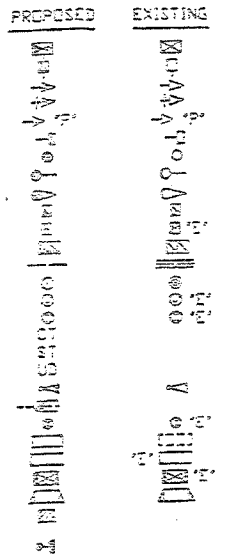

THIS SHEET IS FOR PROPOSED FIBER OPTIC INTERCONNECT, NEW CONTROLLER ONLY.

RESTORATION OF WORK AREA. RESTORATION OF THE TRAFFIC SIGNAL WORK AREA SHALL BE INCIDENTAL TO THE RELATED PAY ITEM SUCH AS FOUNDATION, CONDUIT, HANDHOLE, TRENCH AND BACKFILL, ETC., AND NO EXTRA COMPENSATION SHALL BE ALLOWED. ALL ROADWAY SURFACES SUCH AS SHOULDERS, MEDIANS, SIDEWALKS, PAVEMENT, ETC. SHALL BE REPLACED IN KIND. ALL DAMAGE TO MOWED LAWNS SHALL BE REPLACED WITH AN APPROVED SOG, AND ALL DAMAGE TO UNMOWED FIELDS SHALL BE SEEDING IN ACCORDANCE WITH STANDARD SPECIFICATIONS 282 AND 280 RESPECTIVELY.

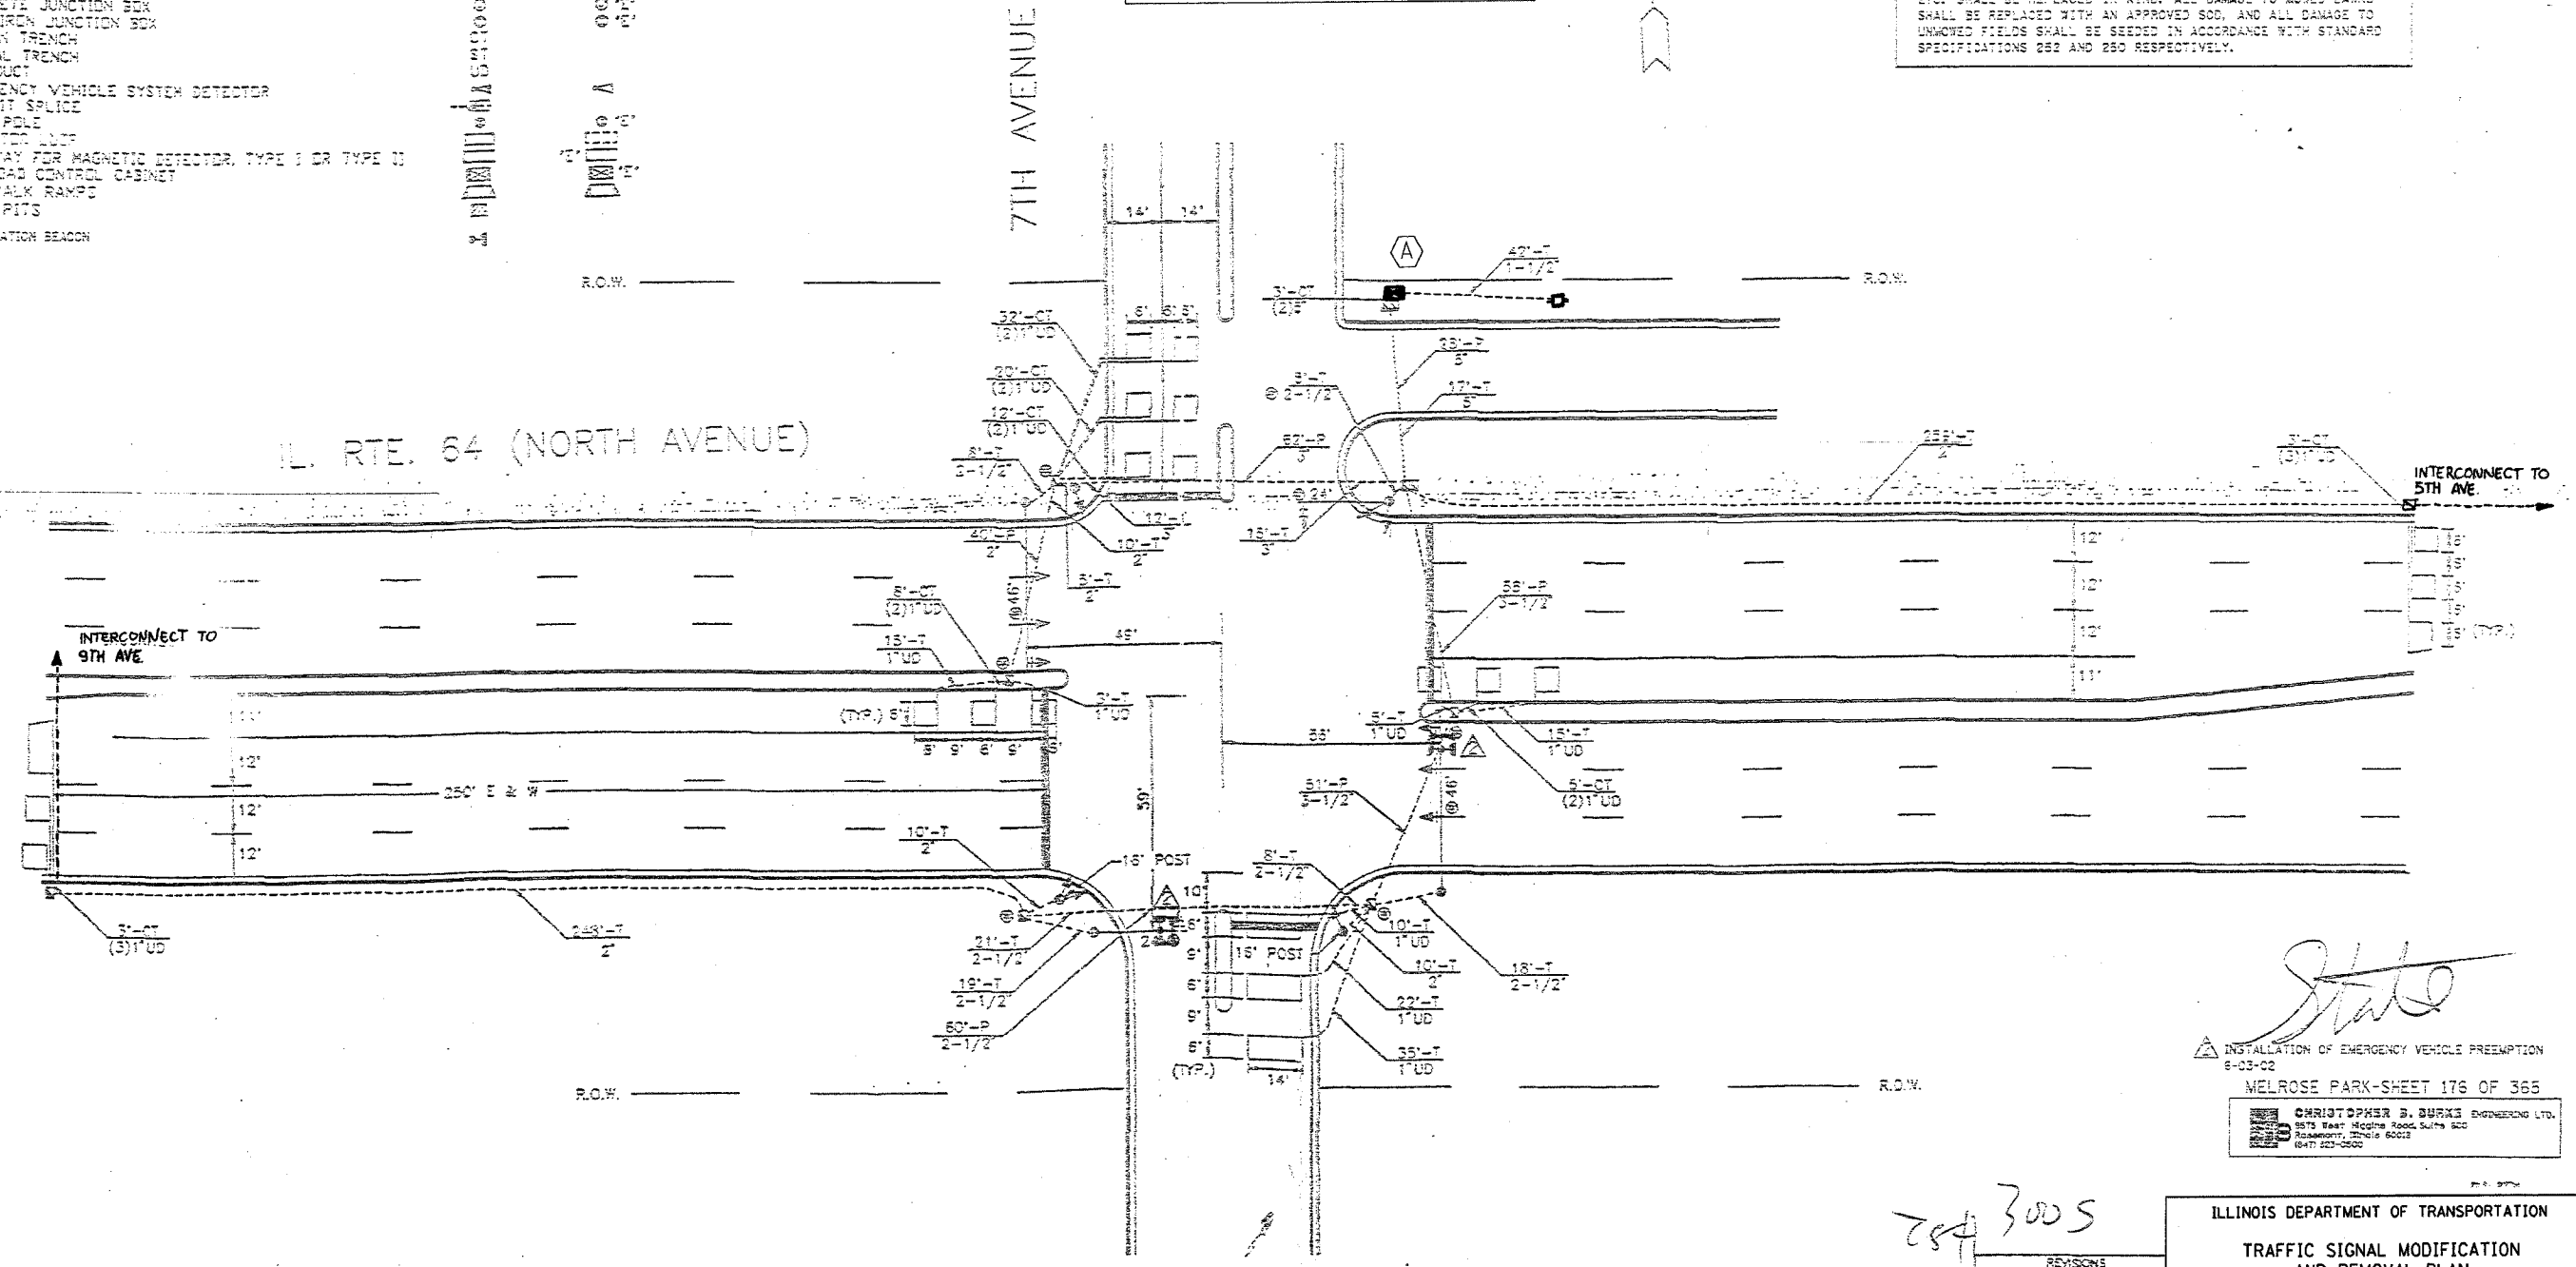

State

INSTALLATION OF EMERGENCY VEHICLE PREEMPTION 8-03-02
MELROSE PARK-SHEET 176 OF 365

CHRISTOPHER S. BURKE ENGINEERING LTD.
8575 West Higgins Road, Suite 500
Rosemont, Illinois 60018
(847) 223-2600

284 3005

REVISIONS	
NO.	DATE
1	12-08-03
2	12-03-05

ILLINOIS DEPARTMENT OF TRANSPORTATION

TRAFFIC SIGNAL MODIFICATION AND REMOVAL PLAN

IL. RTE. 64 (NORTH AVENUE) AND 7TH AVENUE

SCALE: VERT. NTS
HORIZ. 8"=1'
DATE 6/19/06

DRAWN BY
DESIGNED BY
CHECKED BY