
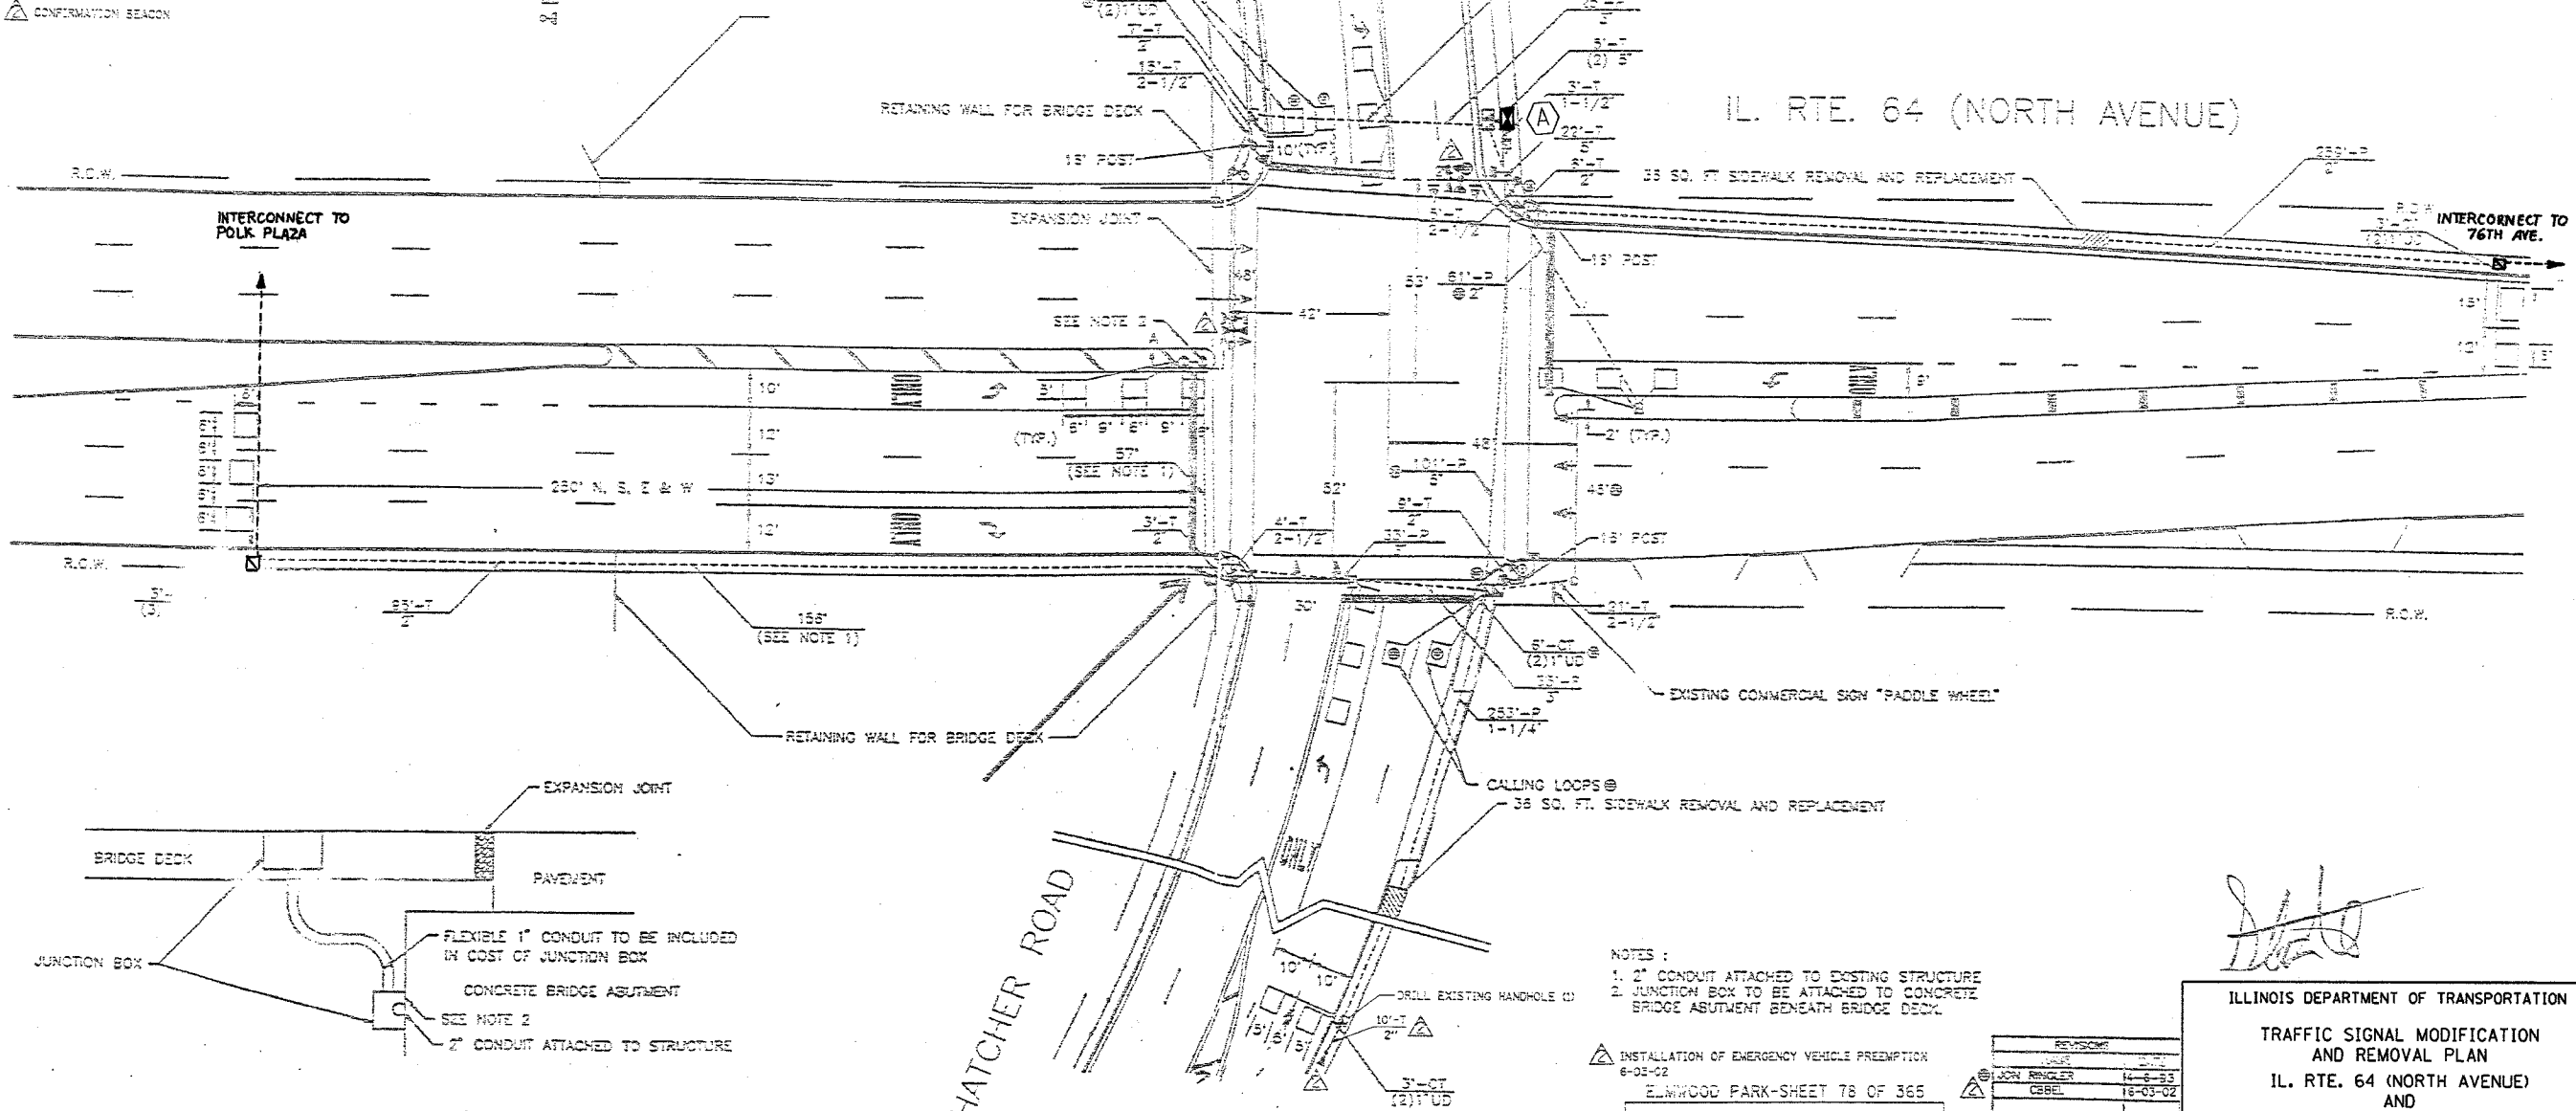



TRAFFIC SIGNAL LEGEND

- CONTROLLER
- DEVICE INSTALLATION
- SIGNAL HEAD
- SIGNAL HEAD WITH BACKPLATE
- SIGNAL HEAD OPTICALLY PROGRAMMED
- SIGNAL HEAD, PEDESTRIAN
- SIGNAL POST
- WAST ARM ASSEMBLY AND POLE STEEL
- WAST ARM ASSEMBLY AND POLE ALUMINUM
- HANDHOLE
- HEAVY DUTY HANDHOLE
- DOUBLE HANDHOLE
- 6.0 CONDUIT IN TRENCH OR PUSHED
- PEDESTRIAN PUSHBUTTON DETECTOR
- CONCRETE JUNCTION BOX
- CAST IRON JUNCTION BOX
- UNION TRENCH
- SPECIAL TRENCH
- UNIT DUCT
- EMERGENCY VEHICLE SYSTEM DETECTOR
- CONDUIT SPLICE
- WOOD POLE
- DETECTOR LOOP
- RACEWAY FOR MAGNETIC DETECTOR, TYPE I OR TYPE II
- RAILROAD CONTROL CABINET
- SIDEWALK RAMPS
- PUSH FITS

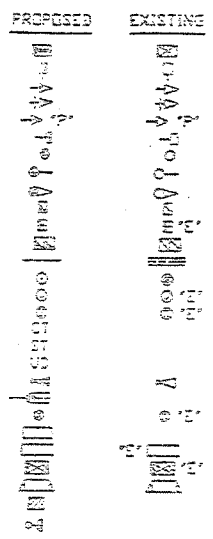

**A** THIS SHEET IS FOR PROPOSED FIBER OPTIC INTERCONNECT, NEW CONTROLLER

**A** RESTORATION OF WORK AREA. RESTORATION OF THE TRAFFIC SIGNAL WORK AREA SHALL BE INCIDENTAL TO THE RELATED PAY ITEM SUCH AS FOUNDATION, CONDUIT, HANDHOLE, TRENCH AND BACKFILL, ETC., AND NO EXTRA COMPENSATION SHALL BE ALLOWED. ALL ROADWAY SURFACES SUCH AS SHOULDERS, MEDIANS, SIDEWALKS, PAVEMENT, ETC. SHALL BE REPLACED IN KIND. ALL DAMAGE TO MOWED LAWNS SHALL BE REPLACED WITH AN APPROVED SOI, AND ALL DAMAGE TO UNMOWED FIELDS SHALL BE SEEDING IN ACCORDANCE WITH STANDARD SPECIFICATIONS 252 AND 250 RESPECTIVELY.

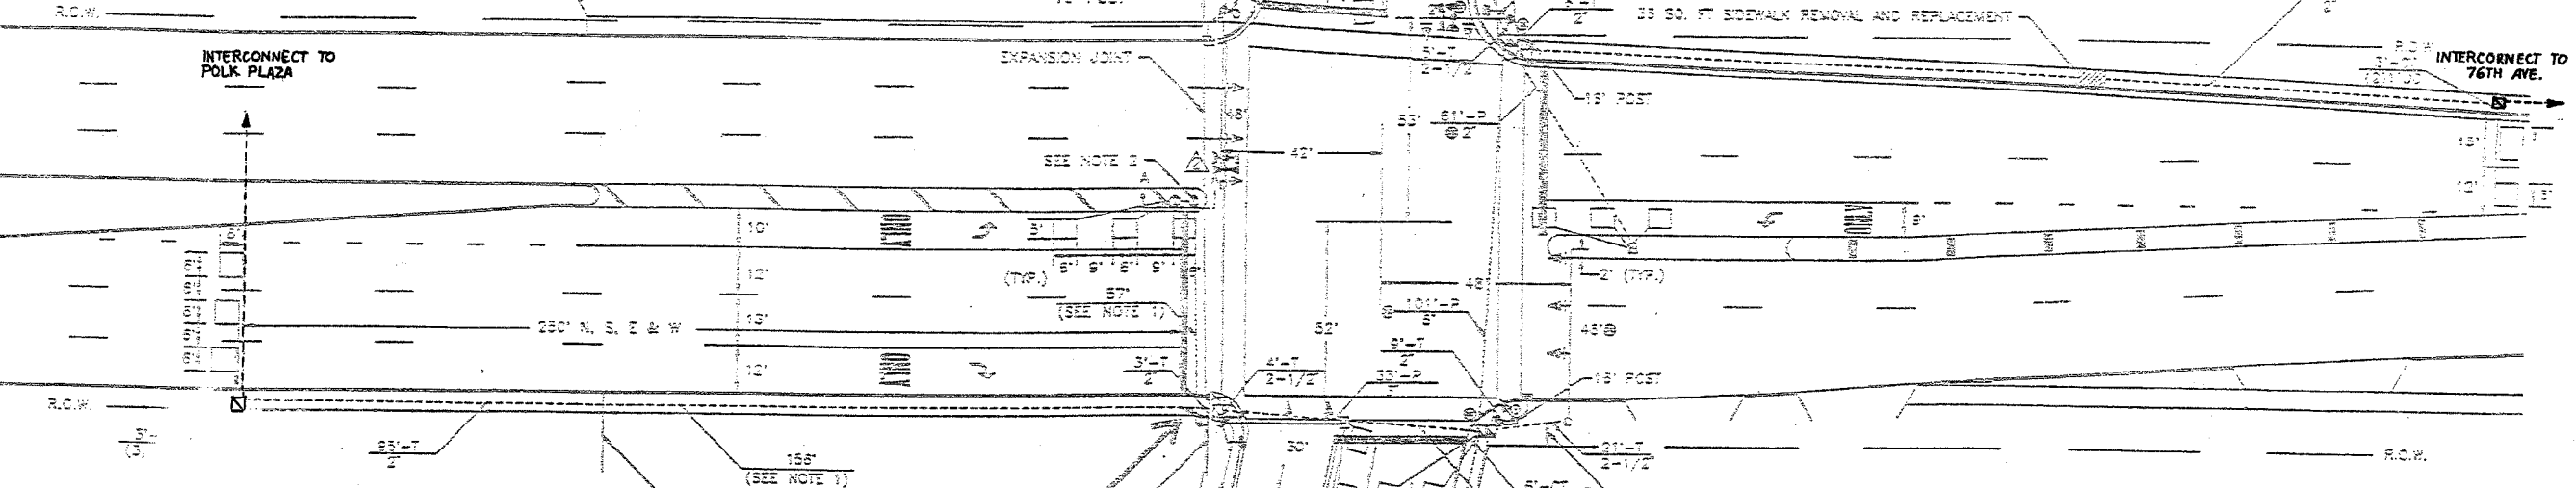

SECTION A-A

- NOTES:
1. 2" CONDUIT ATTACHED TO EXISTING STRUCTURE
  2. JUNCTION BOX TO BE ATTACHED TO CONCRETE BRIDGE ASUTMENT BENEATH BRIDGE DECK.

INSTALLATION OF EMERGENCY VEHICLE PREEMPTION  
6-03-02  
ELMWOOD PARK-SHEET 78 OF 365  
CHRISTOPHER B. BURKE ENGINEERING LTD.  
2015 West Higgins Road Suite 500  
Rosemont, Illinois 60018  
(847) 833-7500

REVISION	DATE
1	12-6-03
2	12-6-03
3	12-03-02

ILLINOIS DEPARTMENT OF TRANSPORTATION  
TRAFFIC SIGNAL MODIFICATION AND REMOVAL PLAN  
IL. RTE. 64 (NORTH AVENUE) AND THATCHER AVENUE

SCALE: VERT. NTS  
HORIZ. 844  
DATE: 6/19/06

DRAWN BY: BCK  
DESIGNED BY: BCK  
CHECKED BY: DWP

Reference: 101441440 - Elmwood Park-Sheet 78 of 365