


|                     |             |          |                  |           |
|---------------------|-------------|----------|------------------|-----------|
| F.A.P. RTE.         | SECTION     | COUNTY   | TOTAL SHEETS     | SHEET NO. |
| 344                 | 2006-003 TS | COOK     | 63               | 40        |
| STA.                |             | TO STA.  |                  |           |
| FED. ROAD DIST. NO. |             | ILLINOIS | FED. AID PROJECT |           |
| CONTRACT NO. 60B13  |             |          |                  |           |


**TRAFFIC SIGNAL LEGEND**

- PROPOSED**
- CONTROLLER
  - SERVICE INSTALLATION
  - SIGNAL HEAD
  - SIGNAL HEAD WITH BACKPLATE
  - SIGNAL HEAD, PEDESTRIAN
  - SIGNAL POST
  - HAZT ARM ASSEMBLY AND POLE, STEEL
  - HANDHOLE
  - HEAVY DUTY HANDHOLE
  - DOUBLE HANDHOLE
  - P.C. CONDUIT IN TRENCH OR PUSHED
  - PEDESTRIAN PUSHBUTTON DETECTOR
  - CONCRETE TRENCH
  - WIRE TUB
  - WOOD POLE
  - DETECTOR LOOP
  - SIGN PANEL
- EXISTING**
- CONTROLLER
  - SIGNAL HEAD
  - SIGNAL HEAD WITH BACKPLATE
  - SIGNAL HEAD, PEDESTRIAN
  - SIGNAL POST
  - HAZT ARM ASSEMBLY AND POLE, STEEL
  - HANDHOLE
  - HEAVY DUTY HANDHOLE
  - DOUBLE HANDHOLE
  - P.C. CONDUIT IN TRENCH OR PUSHED
  - PEDESTRIAN PUSHBUTTON DETECTOR
  - CONCRETE TRENCH
  - WIRE TUB
  - WOOD POLE
  - DETECTOR LOOP
  - SIGN PANEL

△ LIGHT DETECTOR  
CONFIRMATION BEACON

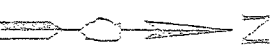

**A** THIS SHEET IS FOR PROPOSED FIBER OPTIC INTERCONNECT, NEW CONTROLLER ONLY.

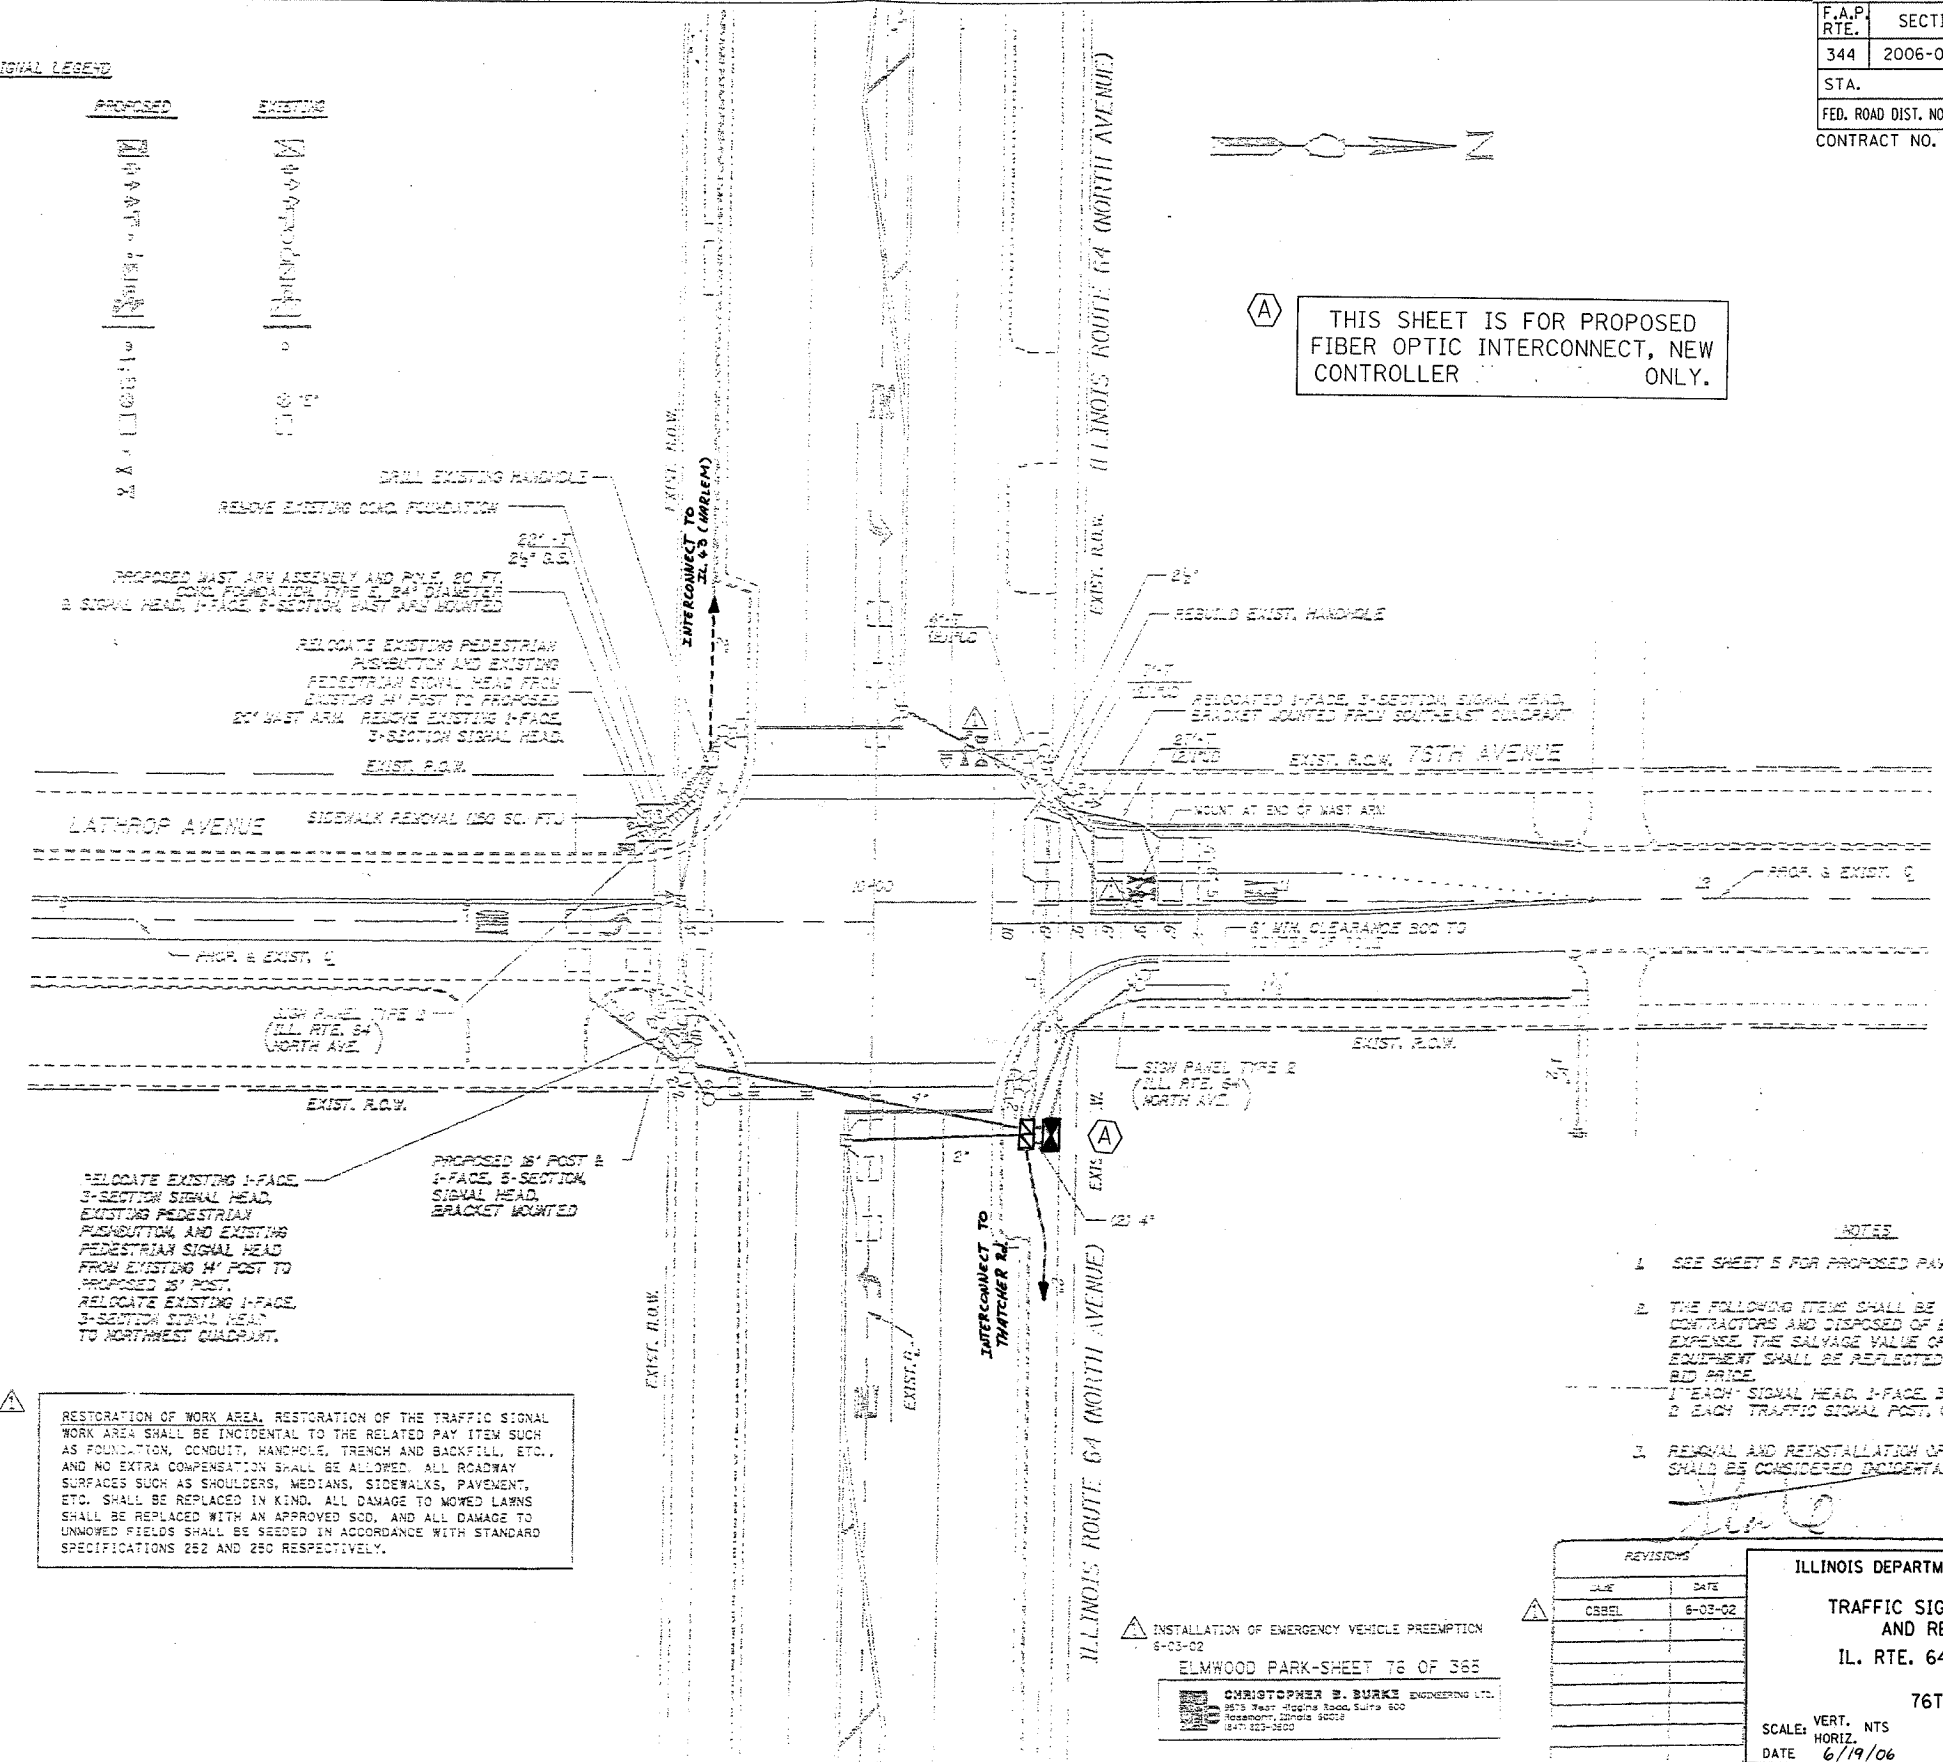

RESTORATION OF WORK AREA, RESTORATION OF THE TRAFFIC SIGNAL WORK AREA SHALL BE INCIDENTAL TO THE RELATED PAY ITEM SUCH AS FOUNDATION, CONDUIT, HANDHOLE, TRENCH AND BACKFILL, ETC., AND NO EXTRA COMPENSATION SHALL BE ALLOWED. ALL ROADWAY SURFACES SUCH AS SHOULDERS, MEDIANS, SIDEWALKS, PAVEMENT, ETC. SHALL BE REPLACED IN KIND. ALL DAMAGE TO MOWED LAWNS SHALL BE REPLACED WITH AN APPROVED SOG, AND ALL DAMAGE TO UNMOWED FIELDS SHALL BE SEEDS IN ACCORDANCE WITH STANDARD SPECIFICATIONS 252 AND 250 RESPECTIVELY.

- NOTES**
- SEE SHEET 5 FOR PROPOSED PAVEMENT MARKINGS
  - THE FOLLOWING ITEMS SHALL BE REMOVED BY THE CONTRACTOR AND DISPOSED OF BY HIM AT HIS EXPENSE. THE SALVAGE VALUE OF THE REMOVED EQUIPMENT SHALL BE REFLECTED IN THE CONTRACT BID PRICE.  
1) EACH SIGNAL HEAD, 1-FACE, 3-SECTION, 24\"/>
  - REMOVAL AND REINSTALLATION OF CABLE (IF REQUIRED) SHALL BE CONSIDERED INCIDENTAL TO THE CONTRACT.

**REVISIONS**

| DATE    | DESCRIPTION                                  |
|---------|--|
| 8-02-02 | CSBEL  |
| 6-03-02 | INSTALLATION OF EMERGENCY VEHICLE PREEMPTION |

**ILLINOIS DEPARTMENT OF TRANSPORTATION**

**TRAFFIC SIGNAL MODIFICATION AND REMOVAL PLAN**

**IL. RTE. 64 (NORTH AVENUE) AND 76TH AVENUE**

SCALE: VERT. NTS  
HORIZ. 1"=40'  
DATE 6/19/06

DRAWN BY: GCK  
DESIGNED BY: GCK  
CHECKED BY: GCK

CHRISTOPHER E. BURKE ENGINEERING LTD.  
9573 West Higgins Road, Suite 800  
Rosemont, Illinois 60018  
(847) 933-3800