


**PROPOSED FIBER OPTIC INTERCONNECT
RE-USING EXISTING CONDUIT.**

F.A.P. RTE.	SECTION	COUNTY	TOTAL SHEETS	SHEET NO.
344	2006-003 TS	COOK	63	54
STA.		TO STA.		
FED. ROAD DIST. NO.	ILLINOIS	FED. AID PROJECT		
CONTRACT NO. 60B13				

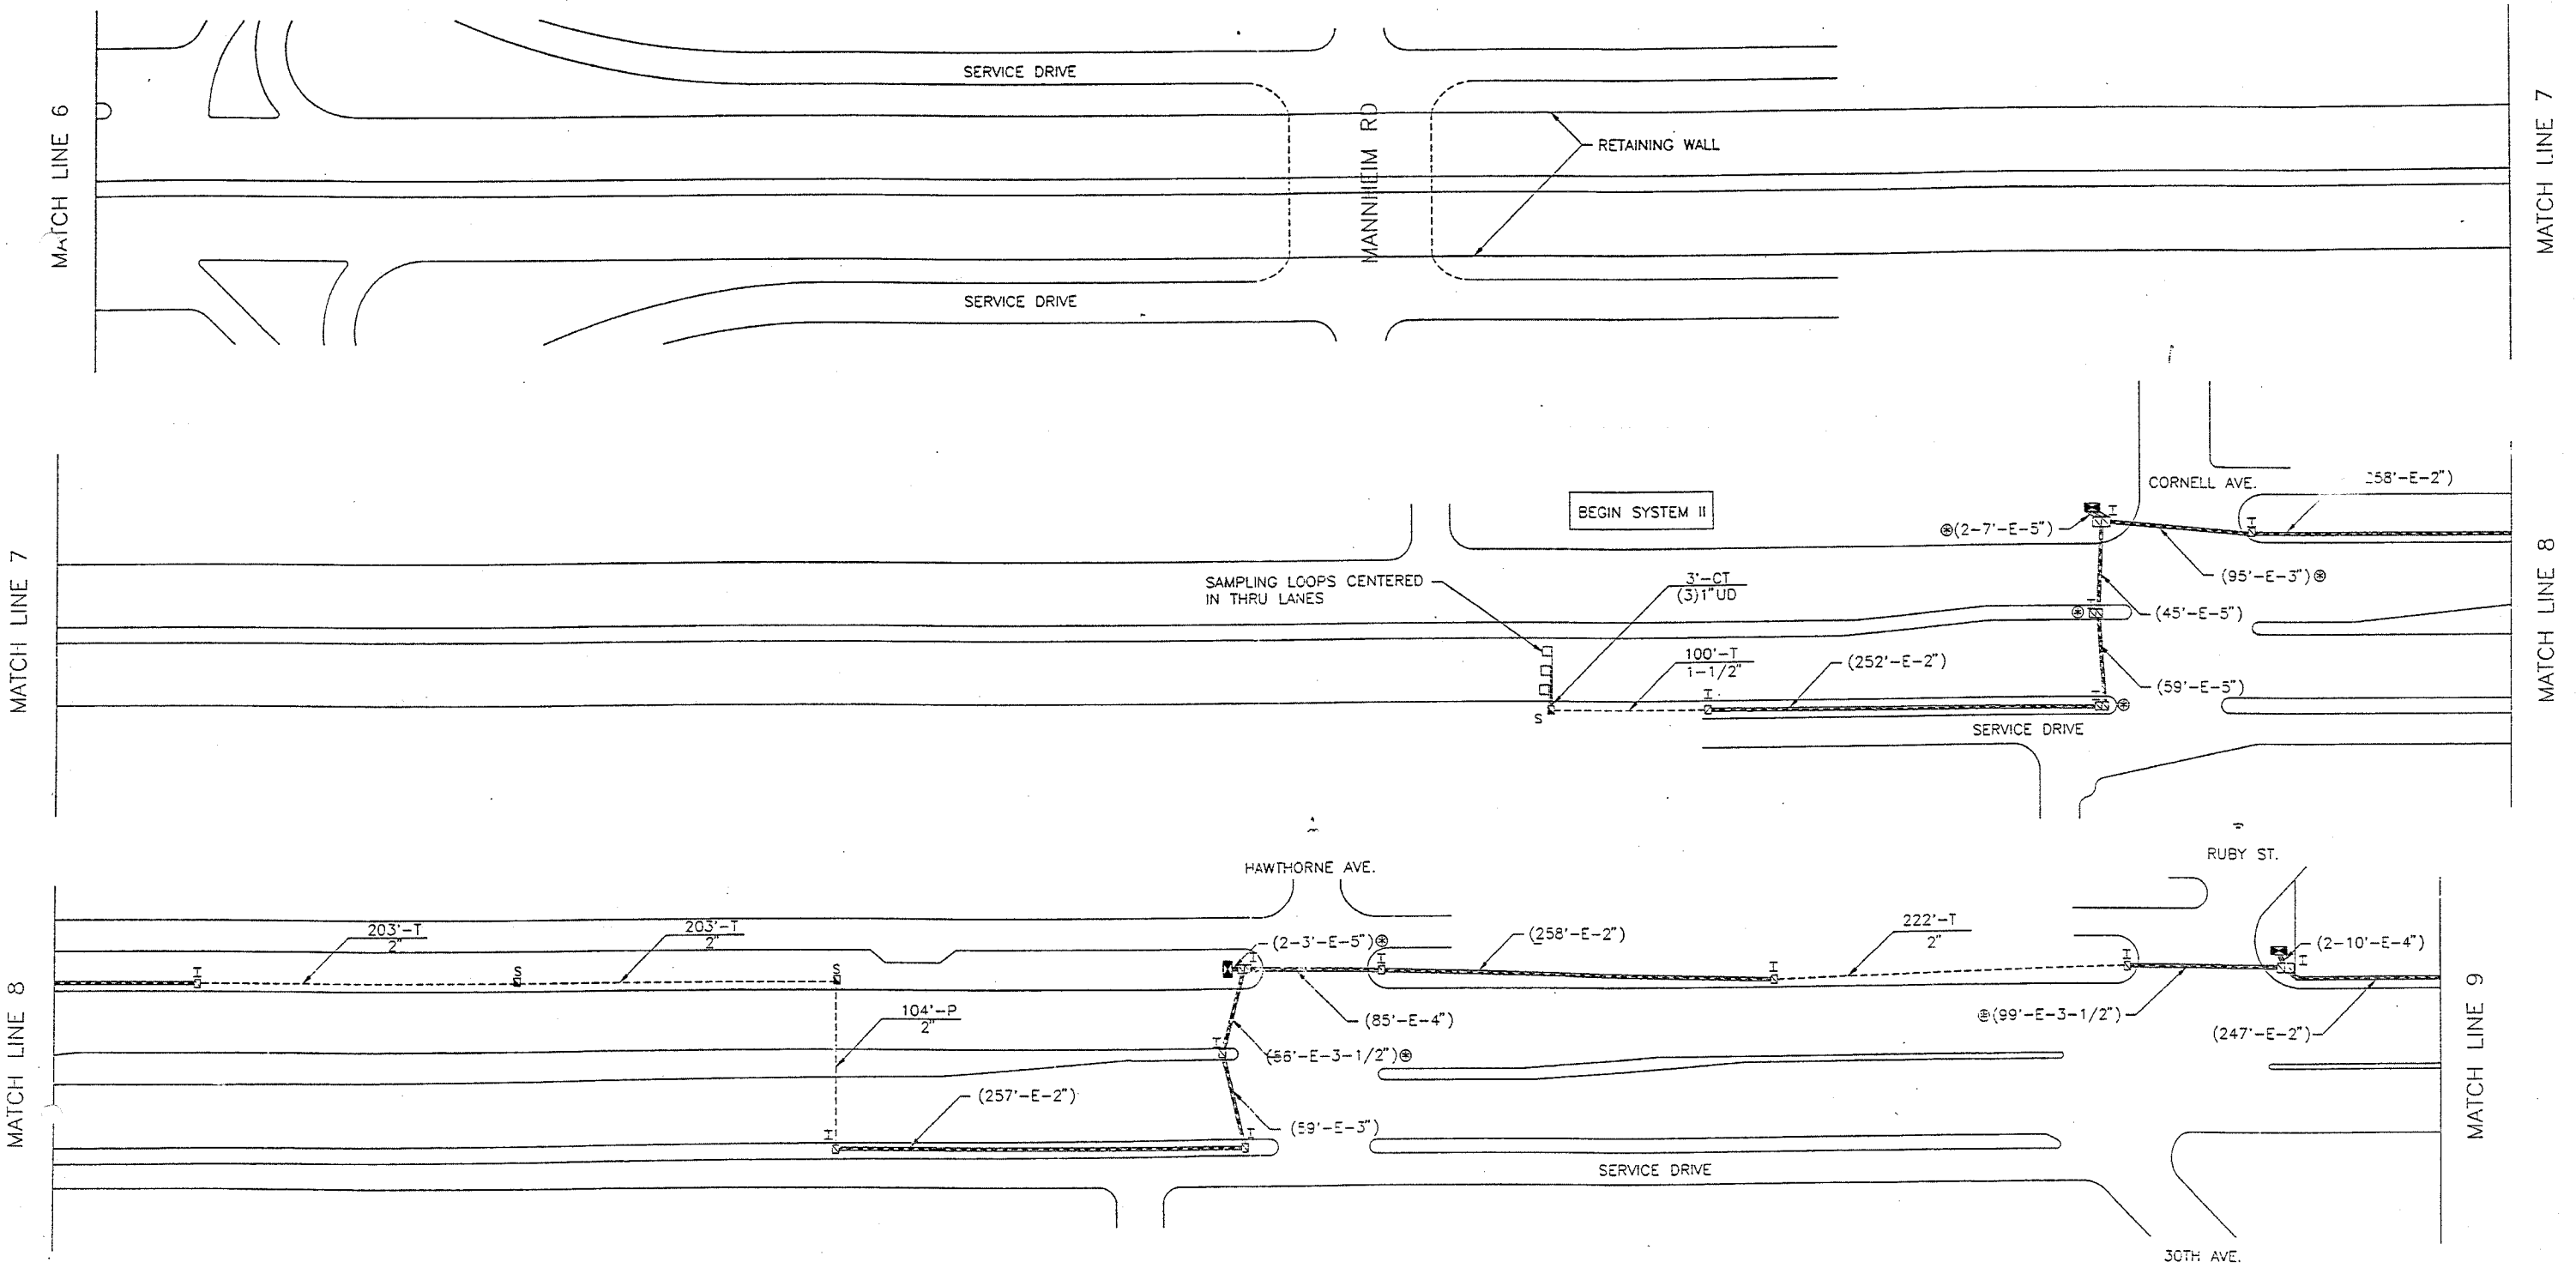

INTERCONNECT PLAN LEGEND

	PROPOSED	EXISTING
CONTROLLER		
HANDHOLE		
DOUBLE HANDHOLE		
G.S. CONDUIT IN TRENCH OR PUSHED		
DETECTOR LOOP		
COMMON TRENCH		
UNIT DUCT		
SYSTEM		
INTERSECTION		
HEAVY DUTY HANDHOLE		
PUSH PIT		



REVISIONS	
NAME	DATE
JON RINGLER	4-13-93

ILLINOIS DEPARTMENT OF TRANSPORTATION
INTERCONNECT PLAN
 ILL. ROUTE 64 (NORTH)

SCALE: 1"=50'
 DATE: 06/19/2006

DRAWN BY: BCK
 DESIGNED BY: BCK
 CHECKED BY: DAD

FILE: YINTERC3