

F.A. RTE.	SECTION	COUNTY	TOTAL SHEETS	SHEET NO.
55	2006-031 BY	WILL	137	23
STA.		TO STA.		
FED. ROAD DIST. NO.		ILLINOIS FED. AID PROJECT		

PLAN

DATE	BY

SURVEYED
 ALIGNED CHECKED
 RT. OF WAY CHECKED
 NO. FILE NAME



PROFILE

DATE	BY

SURVEYED
 B.M. NOTED
 STRUCTURE NOTATIONS C/P/D
 NO. FILE NAME

PLOT DATE = #DATE#
 FILE NAME = #FILE#
 PLOT SCALE = #SCALE#
 USER NAME = #USER#

9-08-2006 15:59:28 GRC:HAZ
 S:\DOCUMENT\0256109\CVIL\WORK\PRR\PRR104.DWG

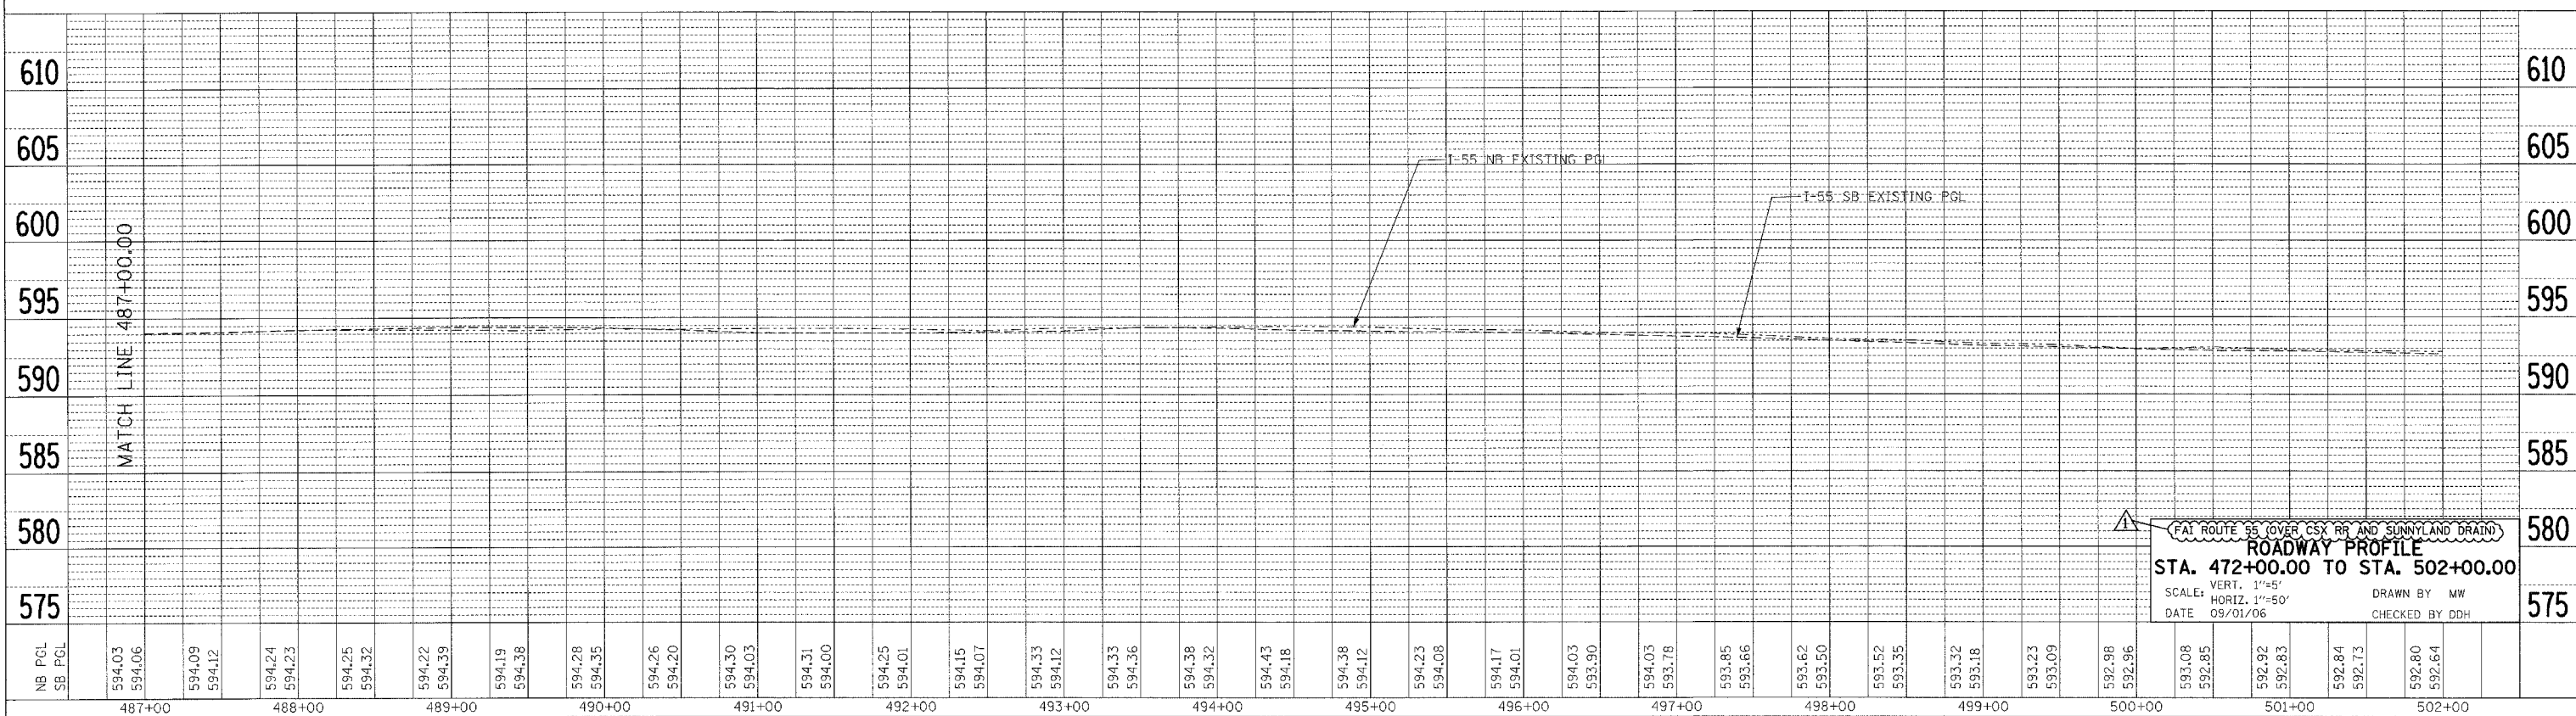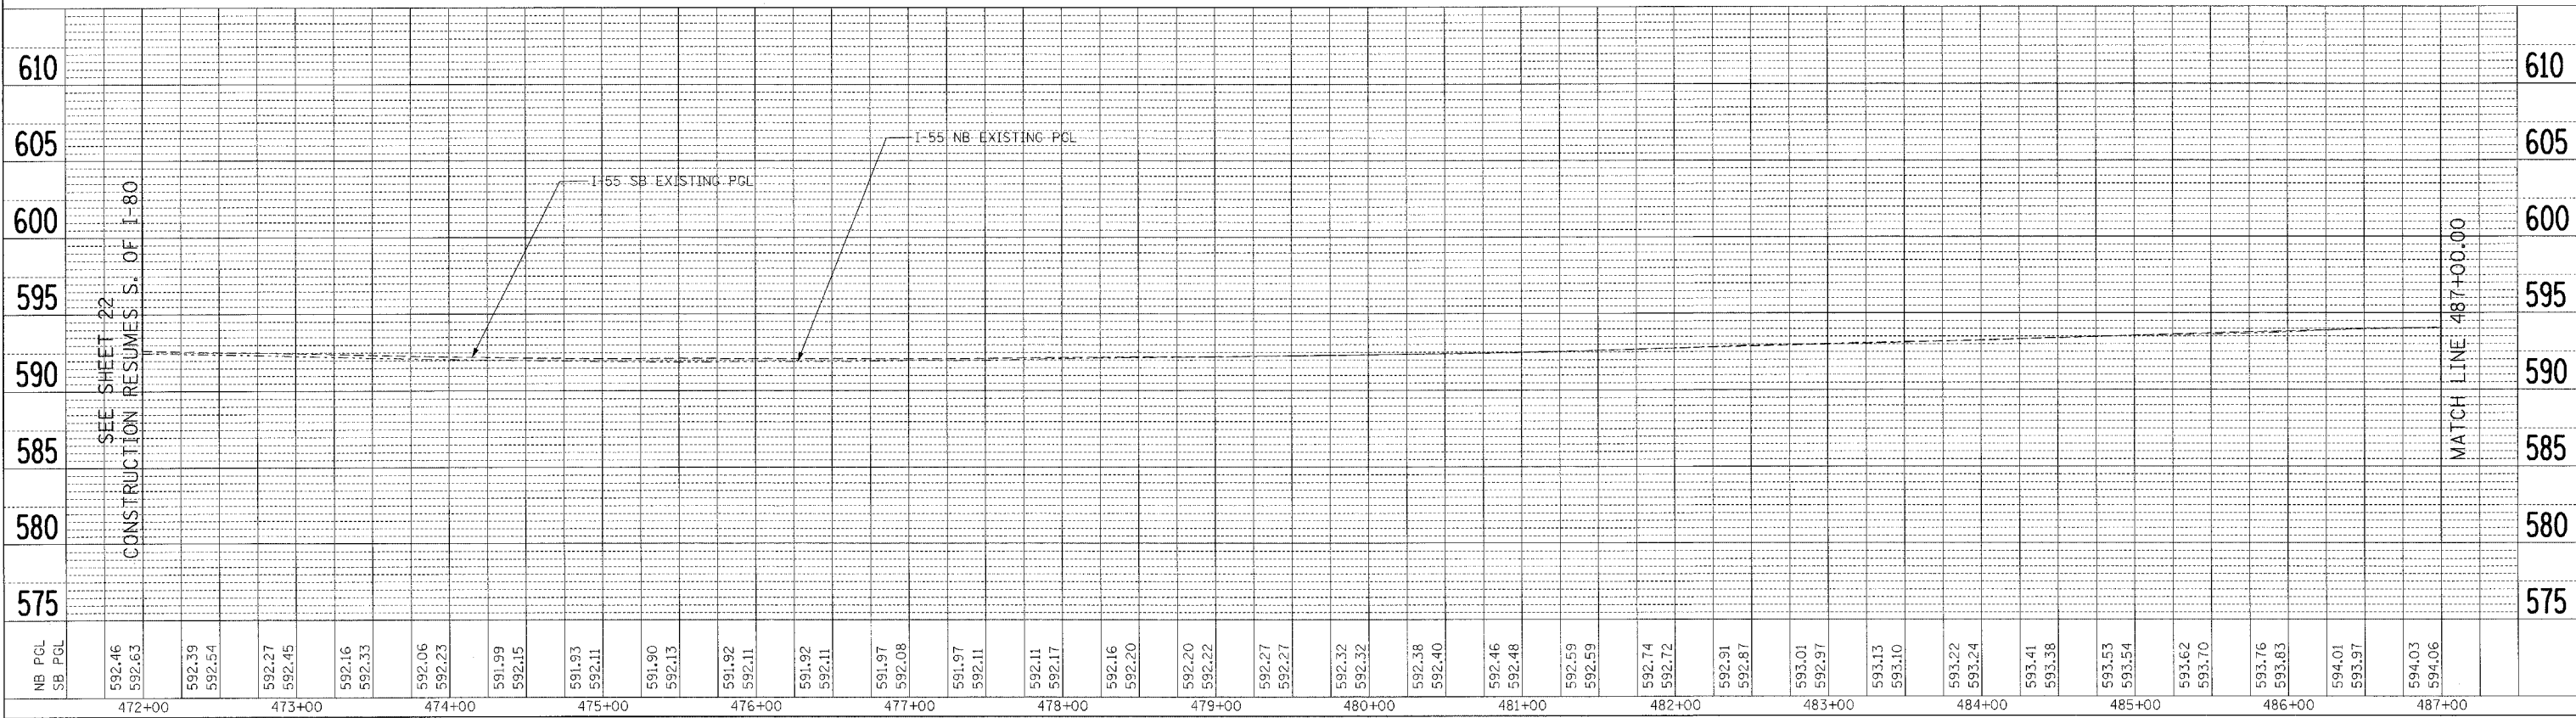

FBI ROUTE 55 (OVER CSX RR AND SUNNYLAND DRAIN)
ROADWAY PROFILE
 STA. 472+00.00 TO STA. 502+00.00
 SCALE: VERT. 1"=5'
 HORIZ. 1"=50'
 DATE 09/01/06
 DRAWN BY MW
 CHECKED BY DDH