
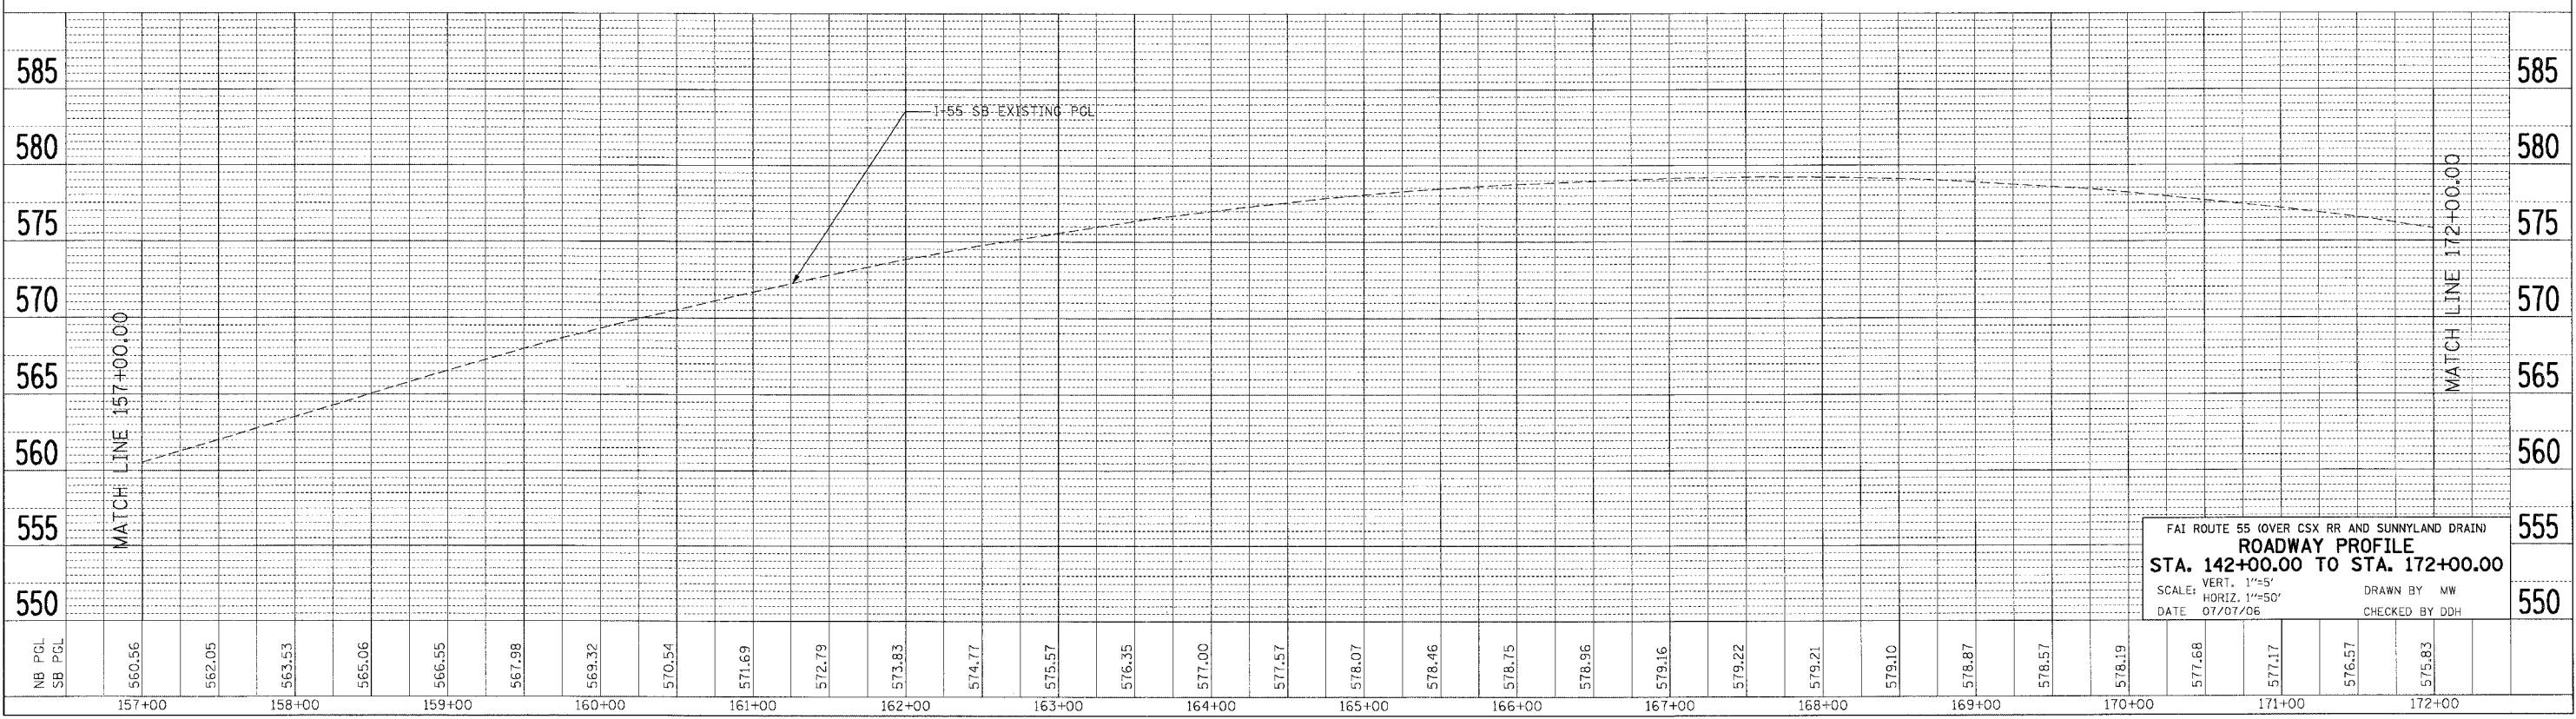


F.A. RTE.	SECTION	COUNTY	TOTAL SHEETS	SHEET NO.
55	2006-031 BY	WILL	137	21
STA.		TO STA.		
FED. ROAD DIST. NO.		ILLINOIS FED. AID PROJECT		

PLAN	SURVEYED	DATE
NOTE BOOK NO.	BY	

PROFILE	SURVEYED	DATE
NOTE BOOK NO.	BY	

PLOT DATE = 08/07/06
 FILE NAME = 8FILE8
 PLOT SCALE = 8SCALE8
 USER NAME = 8USER8
 7-85-2006-011858
 S:\DOCUMENT\62281801\CIVIL\DRAWING\8FILE8.DWG

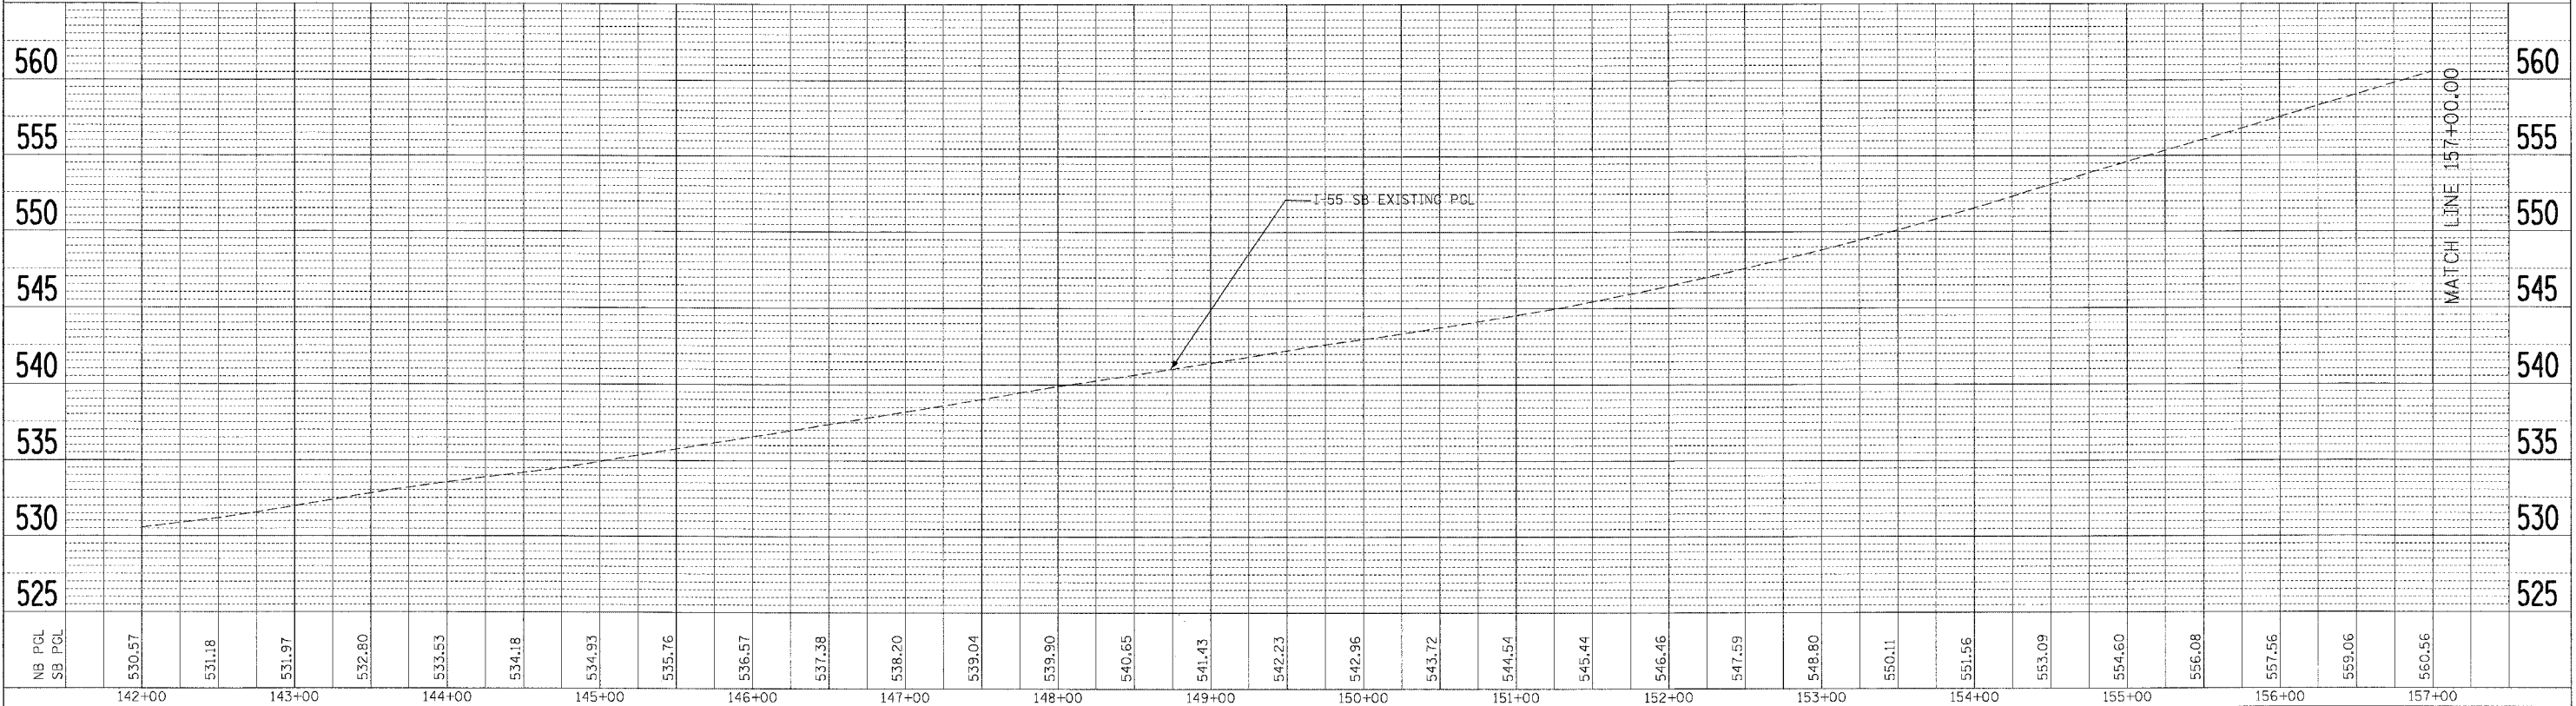

FAI ROUTE 55 (OVER CSX RR AND SUNNYLAND DRAIN)
ROADWAY PROFILE
 STA. 142+00.00 TO STA. 172+00.00
 SCALE: VERT. 1"=5'
 HORIZ. 1"=50'
 DATE 07/07/06
 DRAWN BY MW
 CHECKED BY DDH