


F.A.T. RTE.	SECTION	COUNTY	TOTAL SHEETS	SHEET NO.
55	2006-031 BY	WILL	137	29
STA.		TO STA.		
FED. ROAD DIST. NO.		ILLINOIS	FED. AID PROJECT	

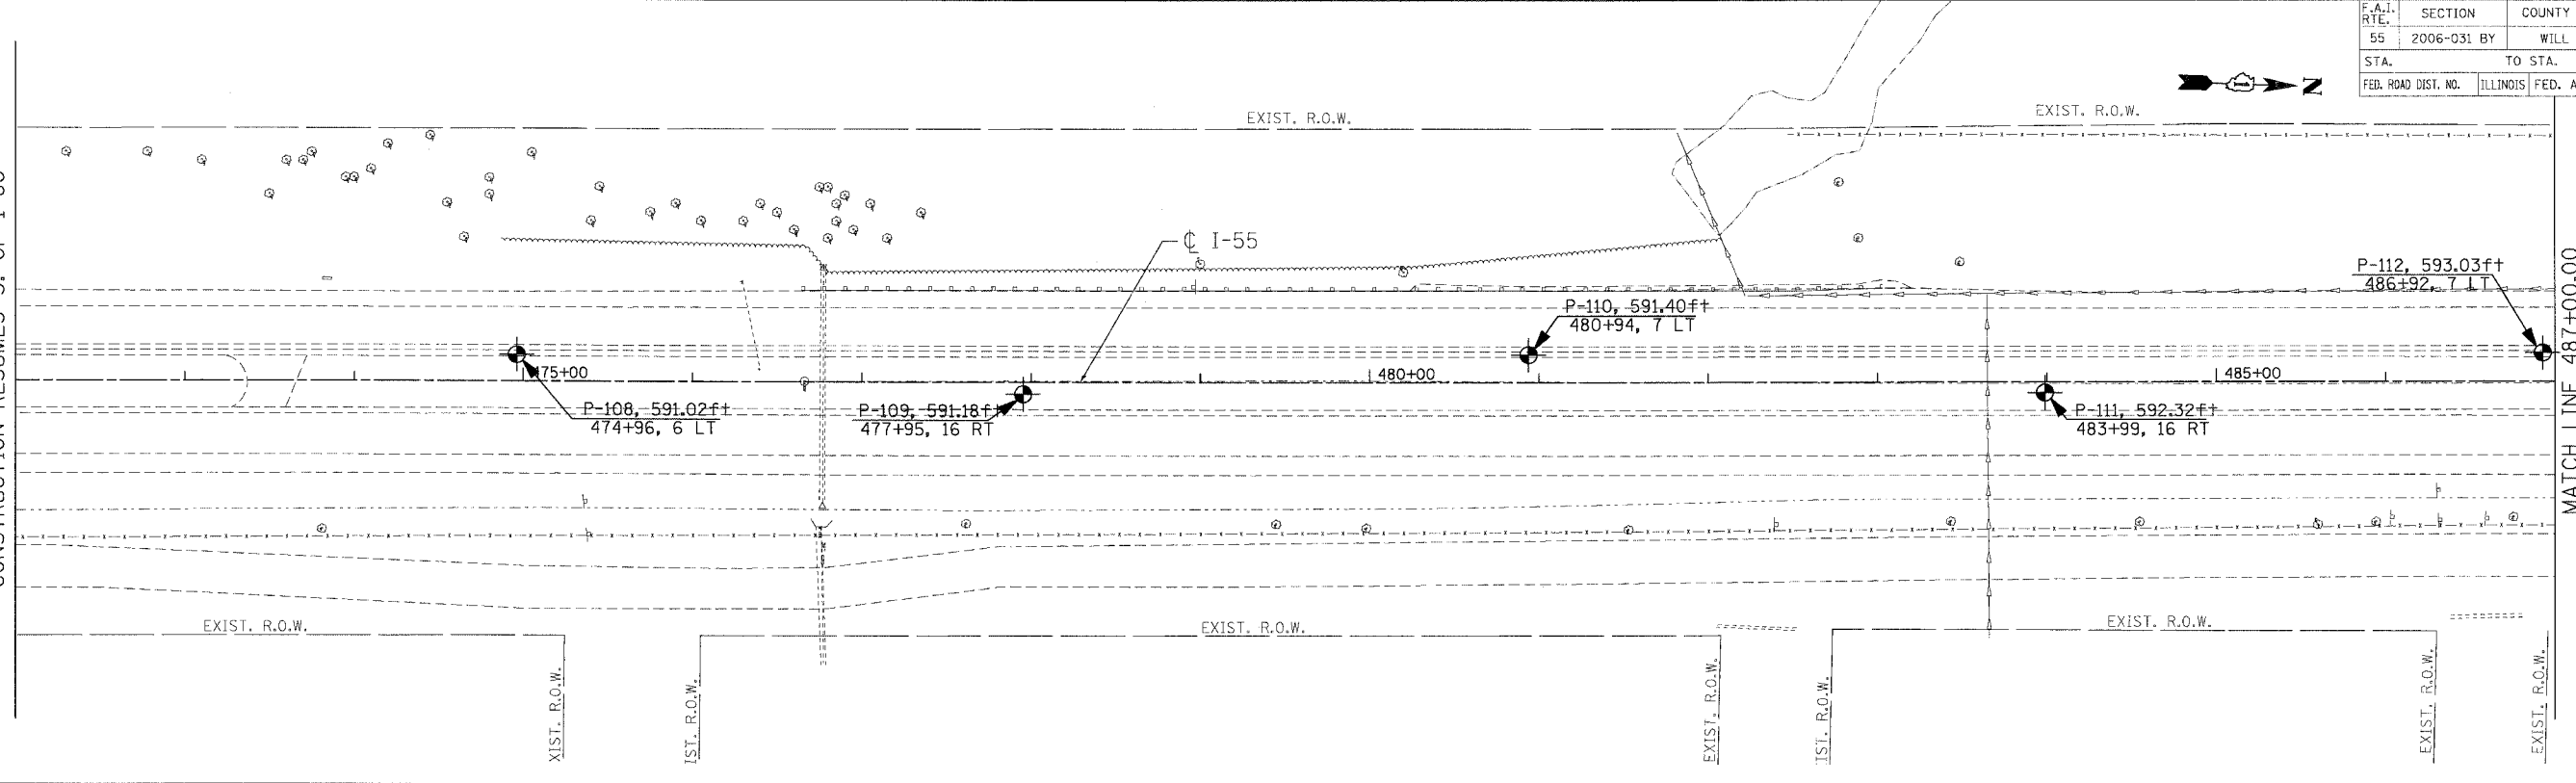


SEE SHEET 28  
CONSTRUCTION RESUMES S. OF I-80

MATCH LINE 487+00.00



MATCH LINE 487+00.00

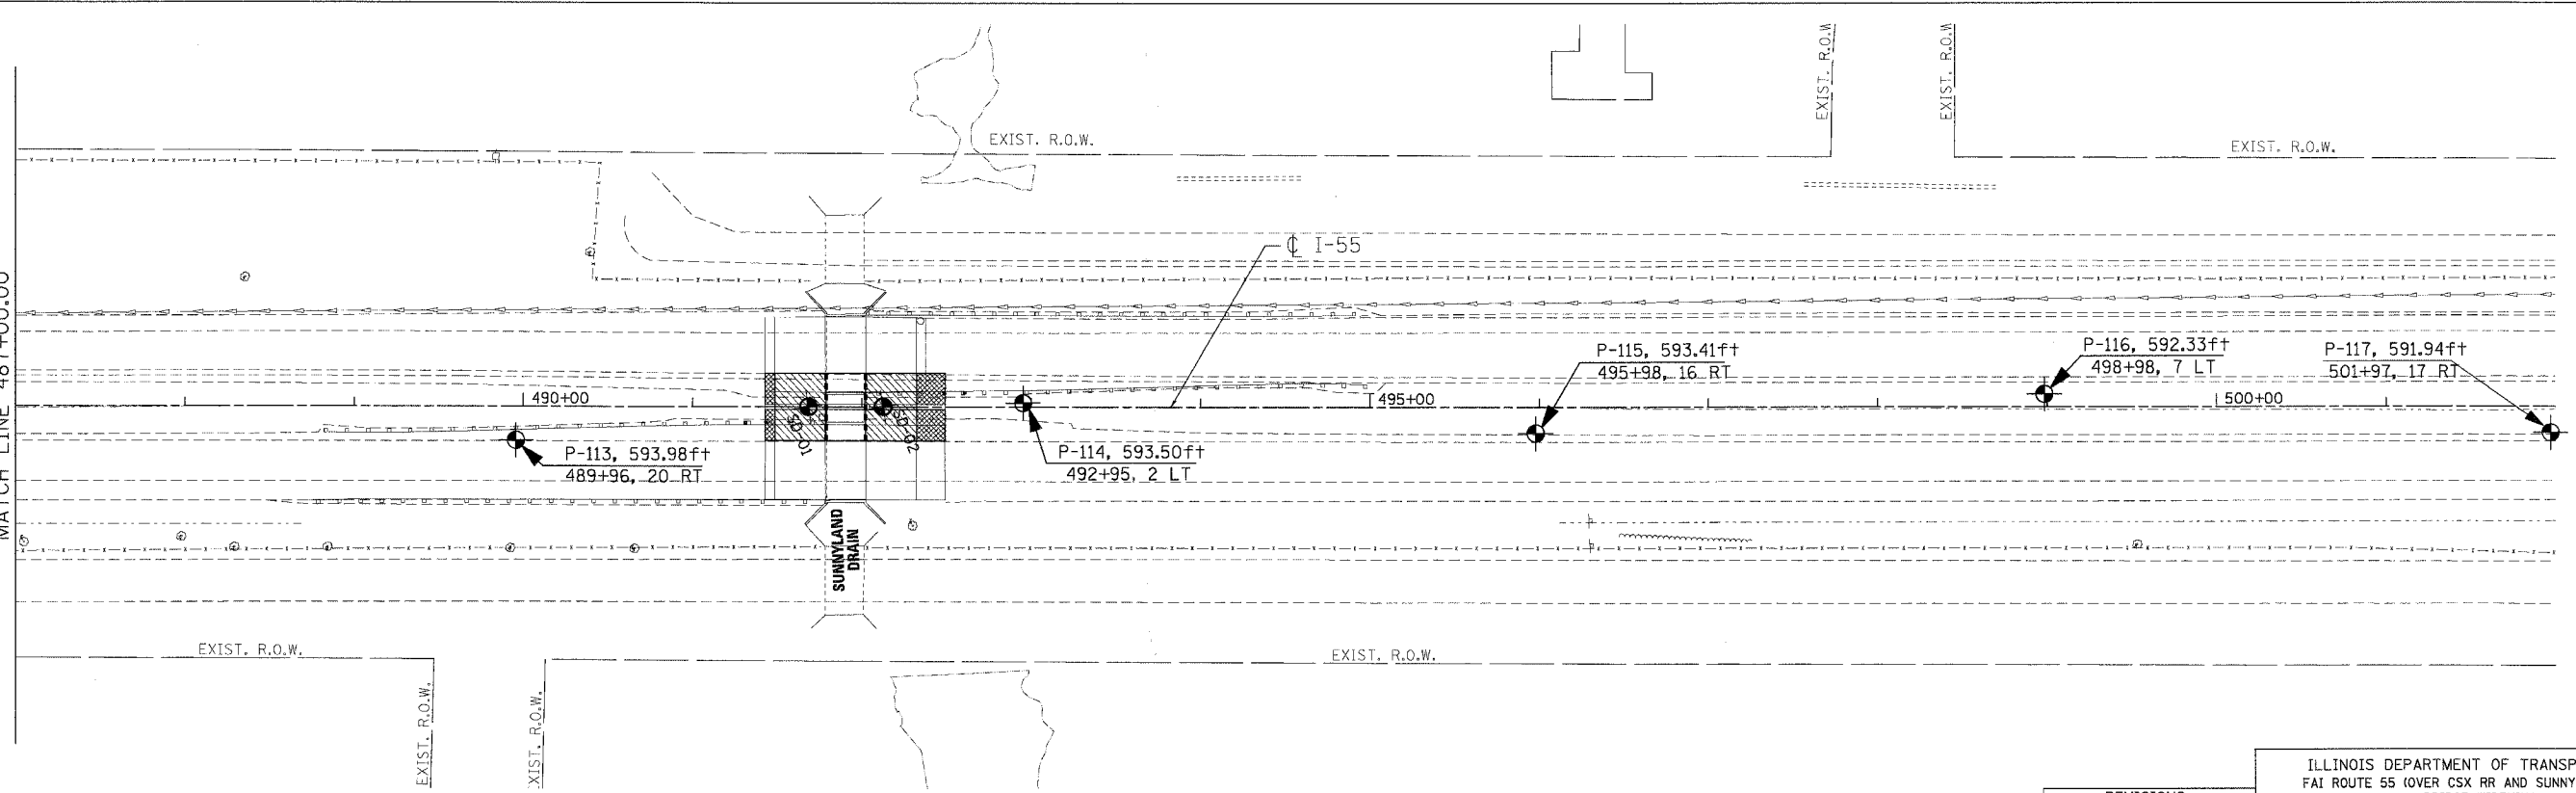

\A:\91491491\DRAWING\PROJECTS\2006\031\BY\WILL\CONTRACT\60B85\DRAWING\SOILBORING\29.SHT  
 7-06-2006 14:26:38 CAR:JAZ  
 \A:\91491491\DRAWING\PROJECTS\2006\031\BY\WILL\CONTRACT\60B85\DRAWING\SOILBORING\29.SHT  
 7-06-2006 14:26:38 CAR:JAZ  
 \A:\91491491\DRAWING\PROJECTS\2006\031\BY\WILL\CONTRACT\60B85\DRAWING\SOILBORING\29.SHT  
 7-06-2006 14:26:38 CAR:JAZ

PLOT DATE = 07/07/06  
 PLOT SCALE = 1"=50'  
 USER NAME = RUSER

DRAWN BY: EDVAB CHECKED BY: LI 555-11-01

Wong Engineering, Inc. 1146 Main Street  
 Lombard, IL 60148  
 Geo-Environmental Engineers 630-953-9928

CREATED BASED ON DRAWINGS PREPARED BY TENG AND ASSOCIATES, INC.

REVISIONS	
NAME	DATE

ILLINOIS DEPARTMENT OF TRANSPORTATION  
FAI ROUTE 55 (OVER CSX RR AND SUNNYLAND DRAIN)  
BRIDGE WIDENING

**SOIL BORING PLAN**  
**FAI 55**  
**STA. 472+00.00 TO STA. 502+00.00**

SCALE: 1"=50' DRAWN BY MW  
DATE 07/07/06 CHECKED BY DDH

**TENG**  
 TENG & ASSOCIATES, INC.  
 ENGINEERS/ARCHITECTS/PLANNERS  
 CHICAGO, ILLINOIS