

F.A. RTE.	SECTION	COUNTY	TOTAL SHEETS	SHEET NO.
55	2006-031	WILL	137	30
STA.		TO STA.		
FED. ROAD DIST. NO.	ILLINOIS	FED. AID PROJECT		

PLAN

STARTED	BY	DATE
PLANNED		
DESIGNED		
CHECKED		
DATE		

NOTE BOOK NO. _____

ADD. FILE NAME _____

PROFILE


REVIEWED	BY	DATE
DESIGNED		
CHECKED		
DATE		

NOTE BOOK NO. _____

STRUCTURE NOTATION OK'D _____

7-07-2006 8:27:47 GARCIAZ
 S:\DOCUMENT\02261091\CT\1\1\CON\SBP1\0211.DWG

DATE = 07/07/06
 FILE NAME = #FILE#
 PLOT SCALE = #SCALE#
 USER NAME = #USER#

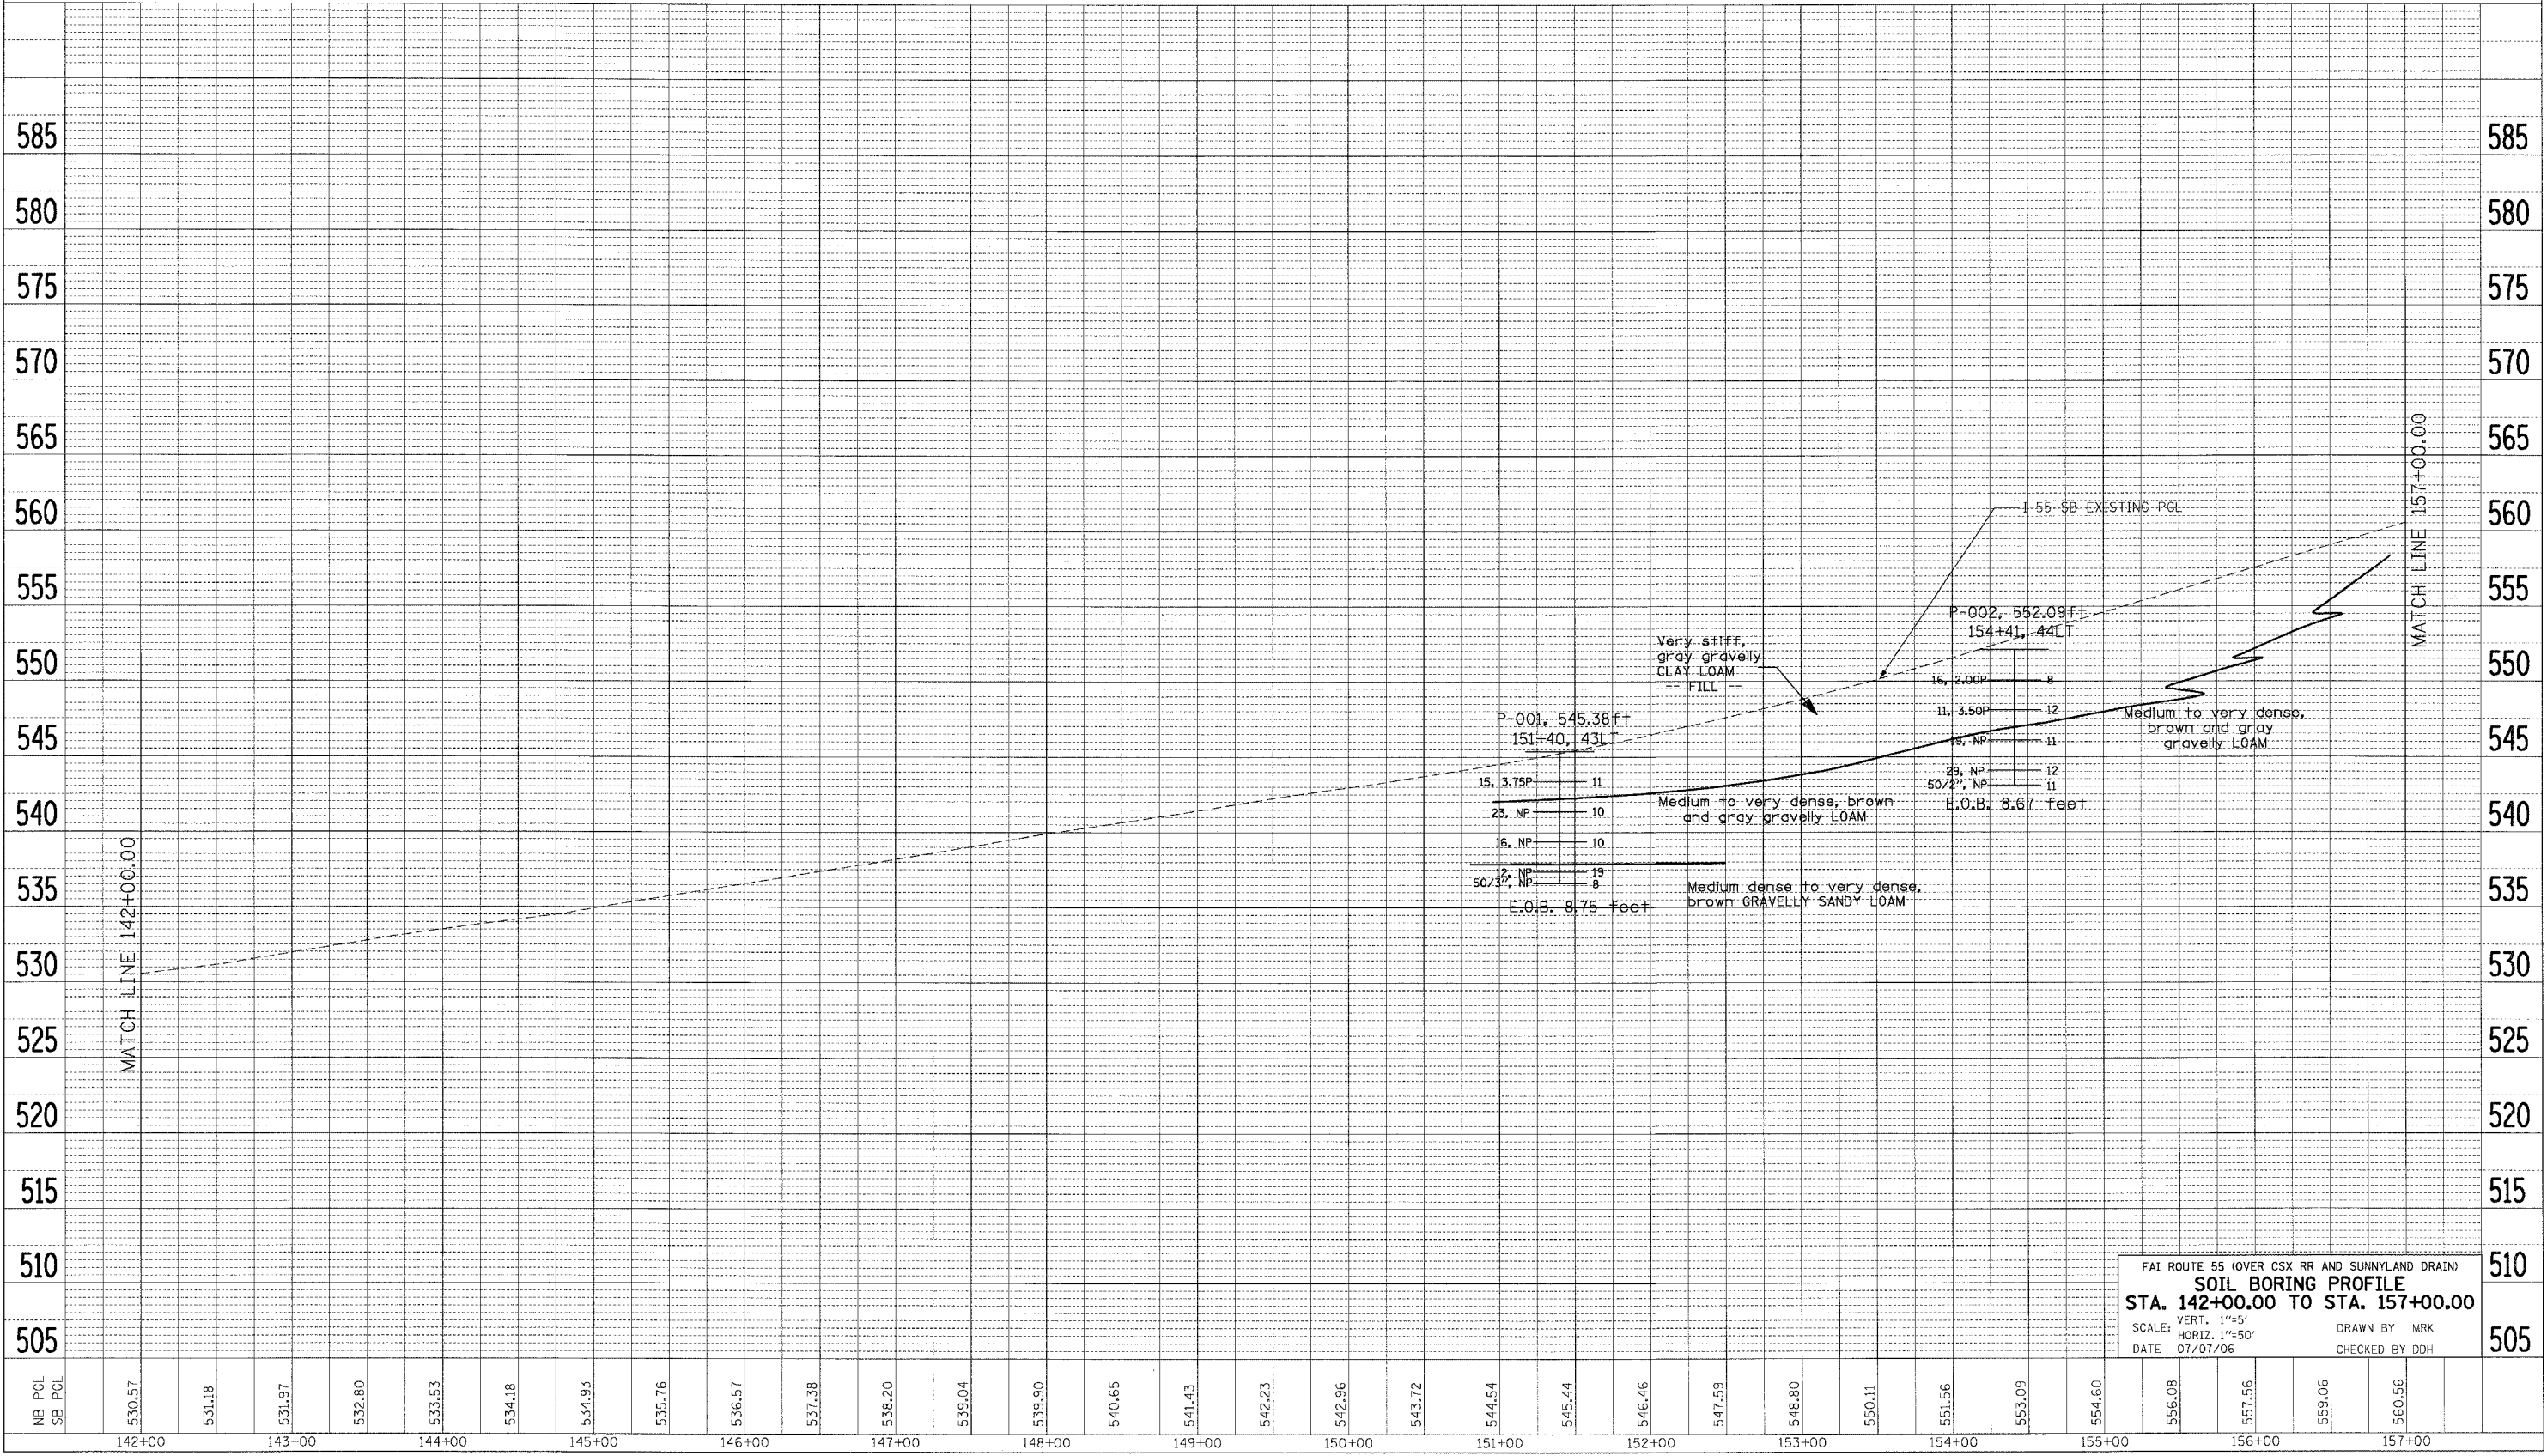

FAI ROUTE 55 (OVER CSX RR AND SUNNYLAND DRAIN)
SOIL BORING PROFILE
STA. 142+00.00 TO STA. 157+00.00
 SCALE: VERT. 1"=5'
 HORIZ. 1"=50'
 DATE 07/07/06
 DRAWN BY MIRK
 CHECKED BY DDH