

F.A. RTE.	SECTION	COUNTY	TOTAL SHEETS	SHEET NO.
55	2006-031 BY	WILL	137	55
STA.		TO STA.		
FED. ROAD DIST. NO.		ILLINOIS FED. AID PROJECT		

LEGEND

L - LENGTH OF PIPE
 S - SLOPE OF PIPE
 SS-1000 - PIPE NUMBER
 DS-1000 - STRUCTURE NUMBER

NOTES:

1. FOR STRUCTURE AND PIPE INFORMATION, SEE DRAINAGE SCHEDULES, SHEETS 53, 54.

PLAN

SURVEYED	DATE
NOTED	BY
CHECKED	
BY	

NOTE BOOK NO. _____
 NO. OF WAYS CHECKED _____
 ROAD FILE NAME _____



PROFILE

SURVEYED	DATE
NOTED	BY
CHECKED	
BY	

NOTE BOOK NO. _____
 STRUCTURE NOTATIONS CHECKED _____

PLOT DATE = 8/24/06
 FILE NAME = #FILE#
 PLOT SCALE = #SCALE#
 USER NAME = #USER#

7-06-2006, 6:32:43 GARCIAAZ
 S:\DOCUMENT\2006\60B85\CIVIL\WORK\PS\PRJ\01.SHT

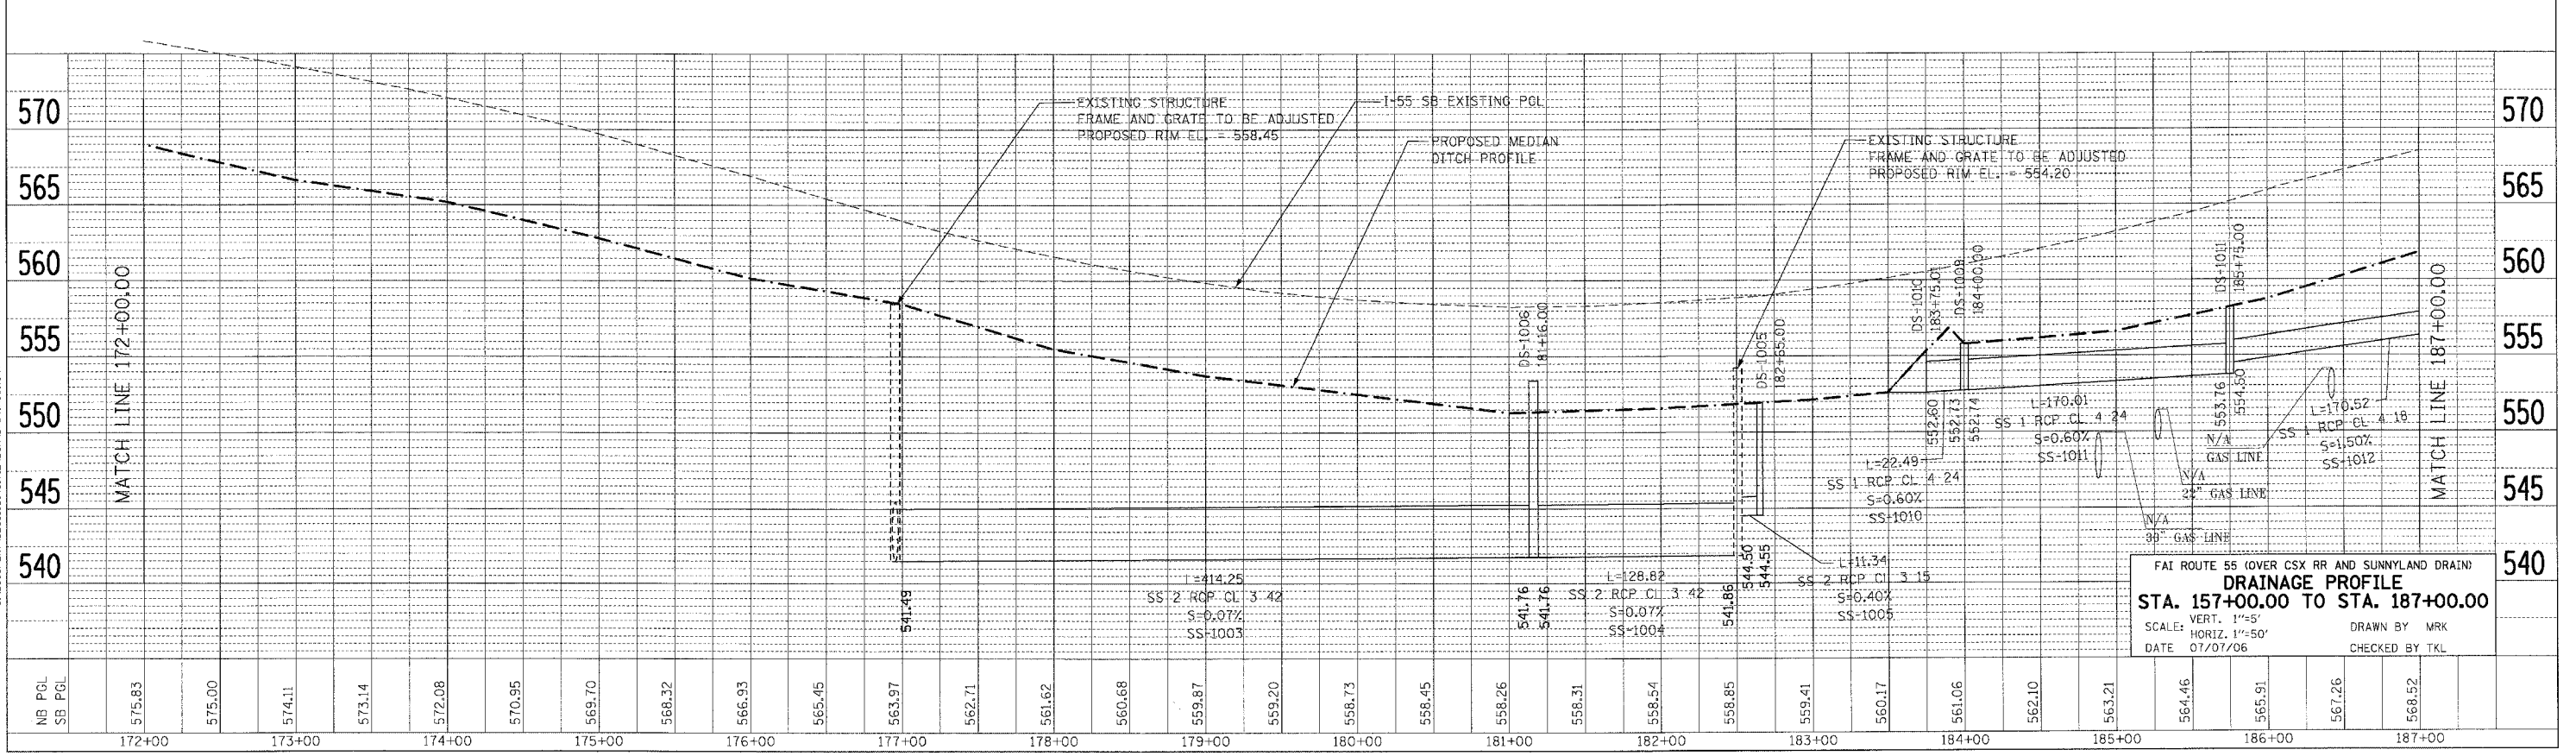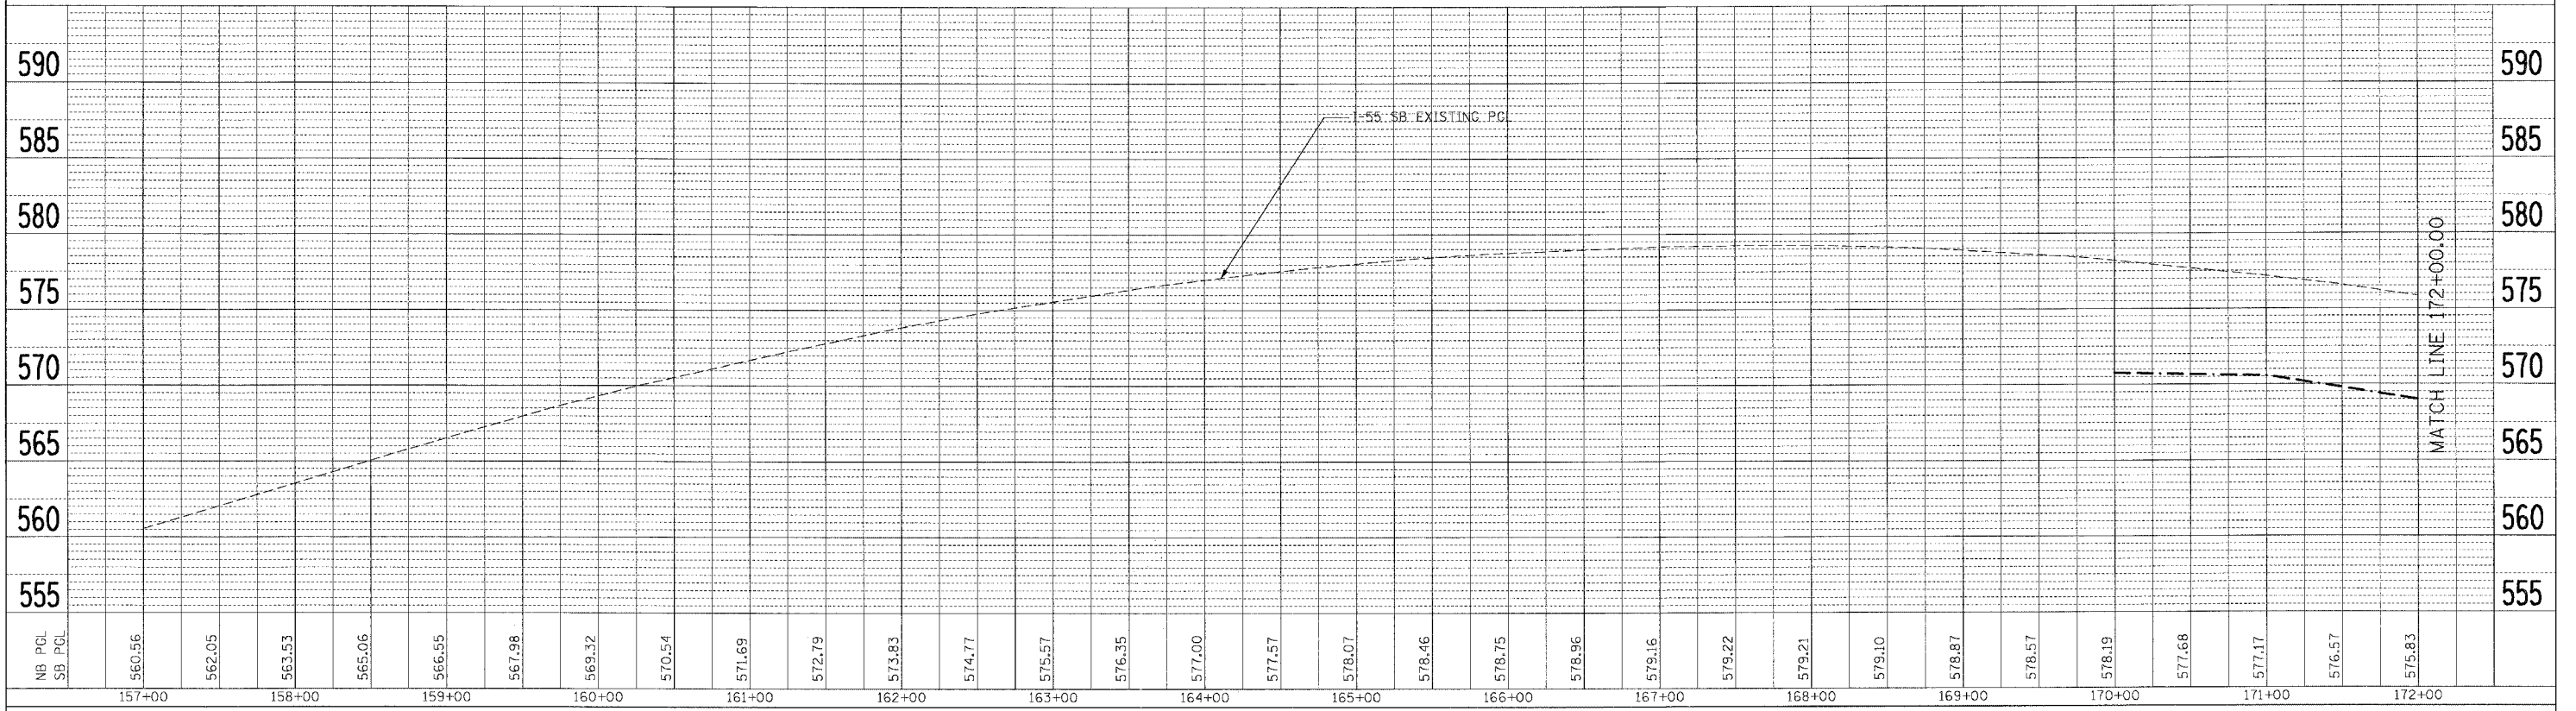

FAI ROUTE 55 (OVER CSX RR AND SUNNYLAND DRAIN)
DRAINAGE PROFILE
 STA. 157+00.00 TO STA. 187+00.00
 SCALE: VERT. 1"=5'
 HORIZ. 1"=50'
 DATE 07/07/06
 DRAWN BY MRK
 CHECKED BY TKL