

| F.A. RTE. | SECTION | COUNTY | TOTAL SHEETS | SHEET NO. |
|---------------------|----------|---------------------------|--------------|-----------|
| 55 | 2006-031 | WILL | 137 | 56 |
| STA. 187+00.00 | | TO STA. 187+28.31 | | |
| FED. ROAD DIST. NO. | | ILLINOIS FED. AID PROJECT | | |

LEGEND

- L - LENGTH OF PIPE
- S - SLOPE OF PIPE
- SS-1000 - PIPE NUMBER
- DS-1000 - STRUCTURE NUMBER

NOTES:

1. FOR STRUCTURE AND PIPE INFORMATION, SEE DRAINAGE SCHEDULES, SHEETS 53, 54.



PLAN

| | |
|----------|----|
| DATE | BY |
| | |
| REVIEWED | |
| DATE | BY |
| | |
| DESIGNED | |
| DATE | BY |
| | |
| CHECKED | |
| DATE | BY |
| | |
| | |
| | |

PROFILE

| | |
|----------|----|
| DATE | BY |
| | |
| REVIEWED | |
| DATE | BY |
| | |
| DESIGNED | |
| DATE | BY |
| | |
| CHECKED | |
| DATE | BY |
| | |
| | |
| | |

7:05 2/26/06 8:38A:13 CARLOVAZ
 S:\DOCUMENT\02261591\CTVIL\NDON\DP101102.DWG
 PLOT DATE = 02/26/06
 FILE NAME = 02261591.ctv
 PLOT SCALE = 1"=50'
 USER NAME = RUSSELB

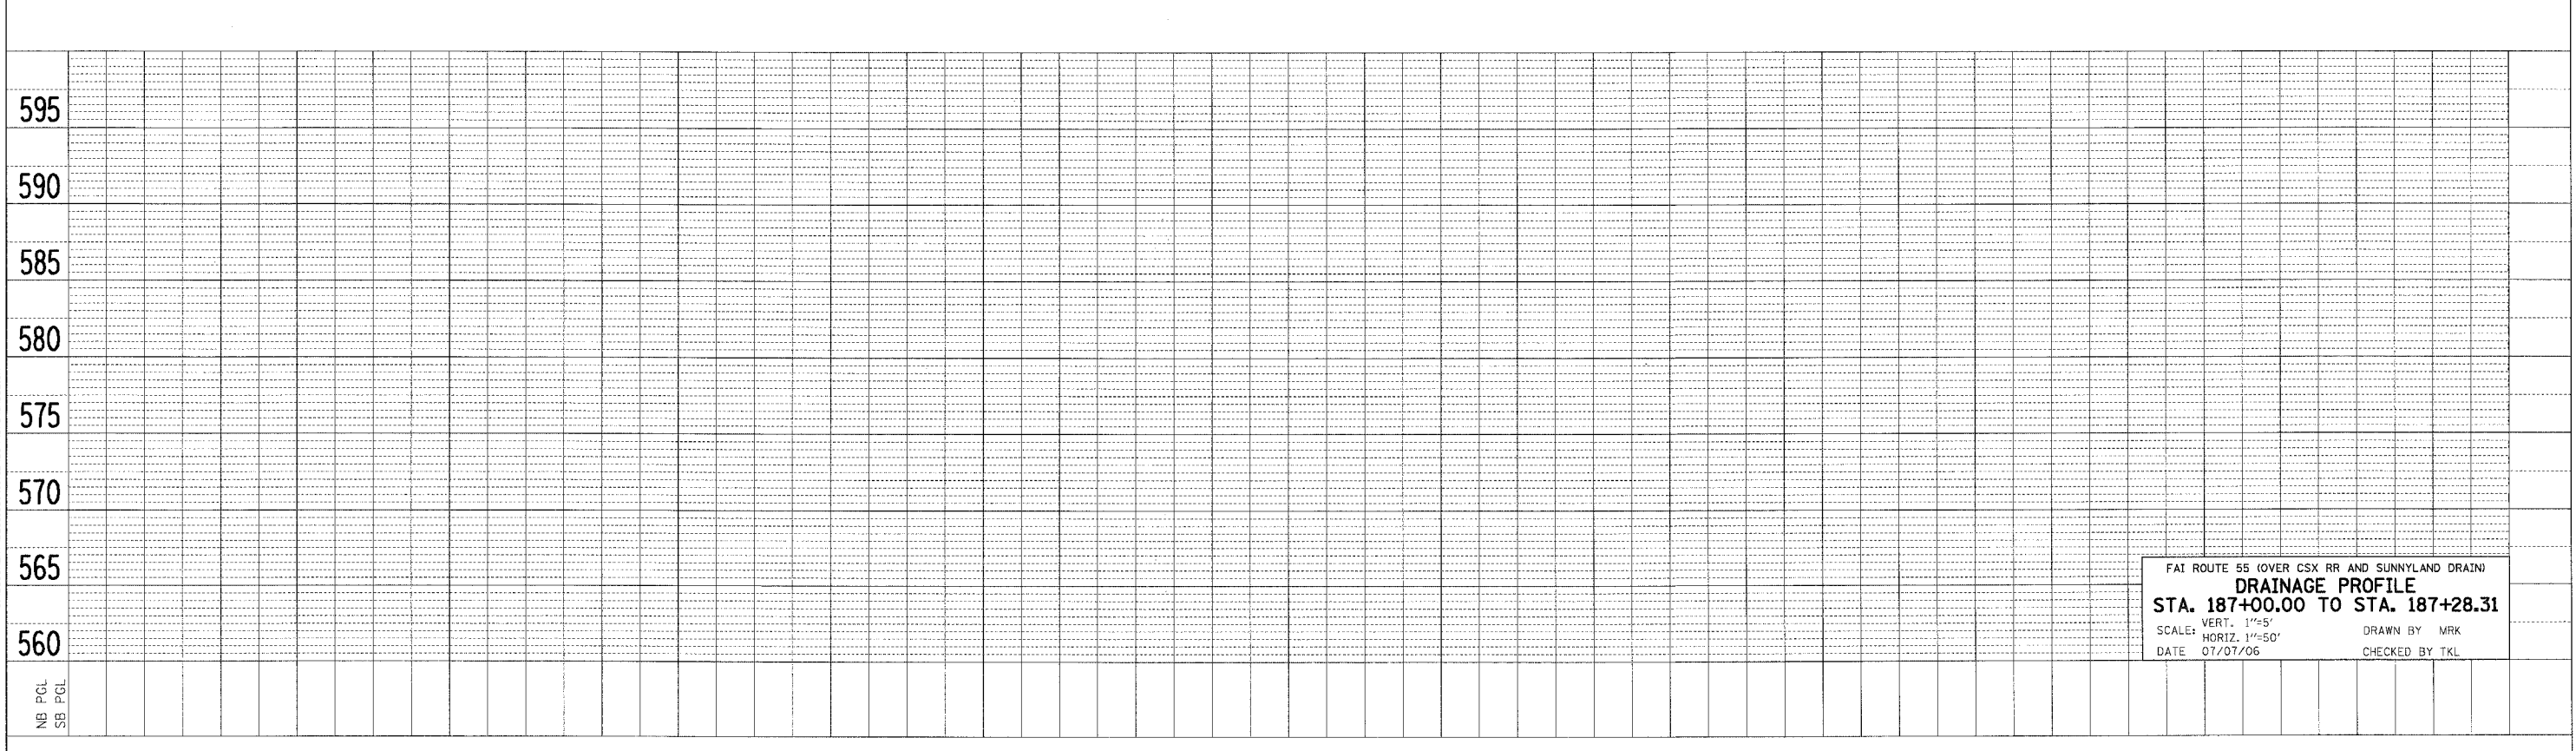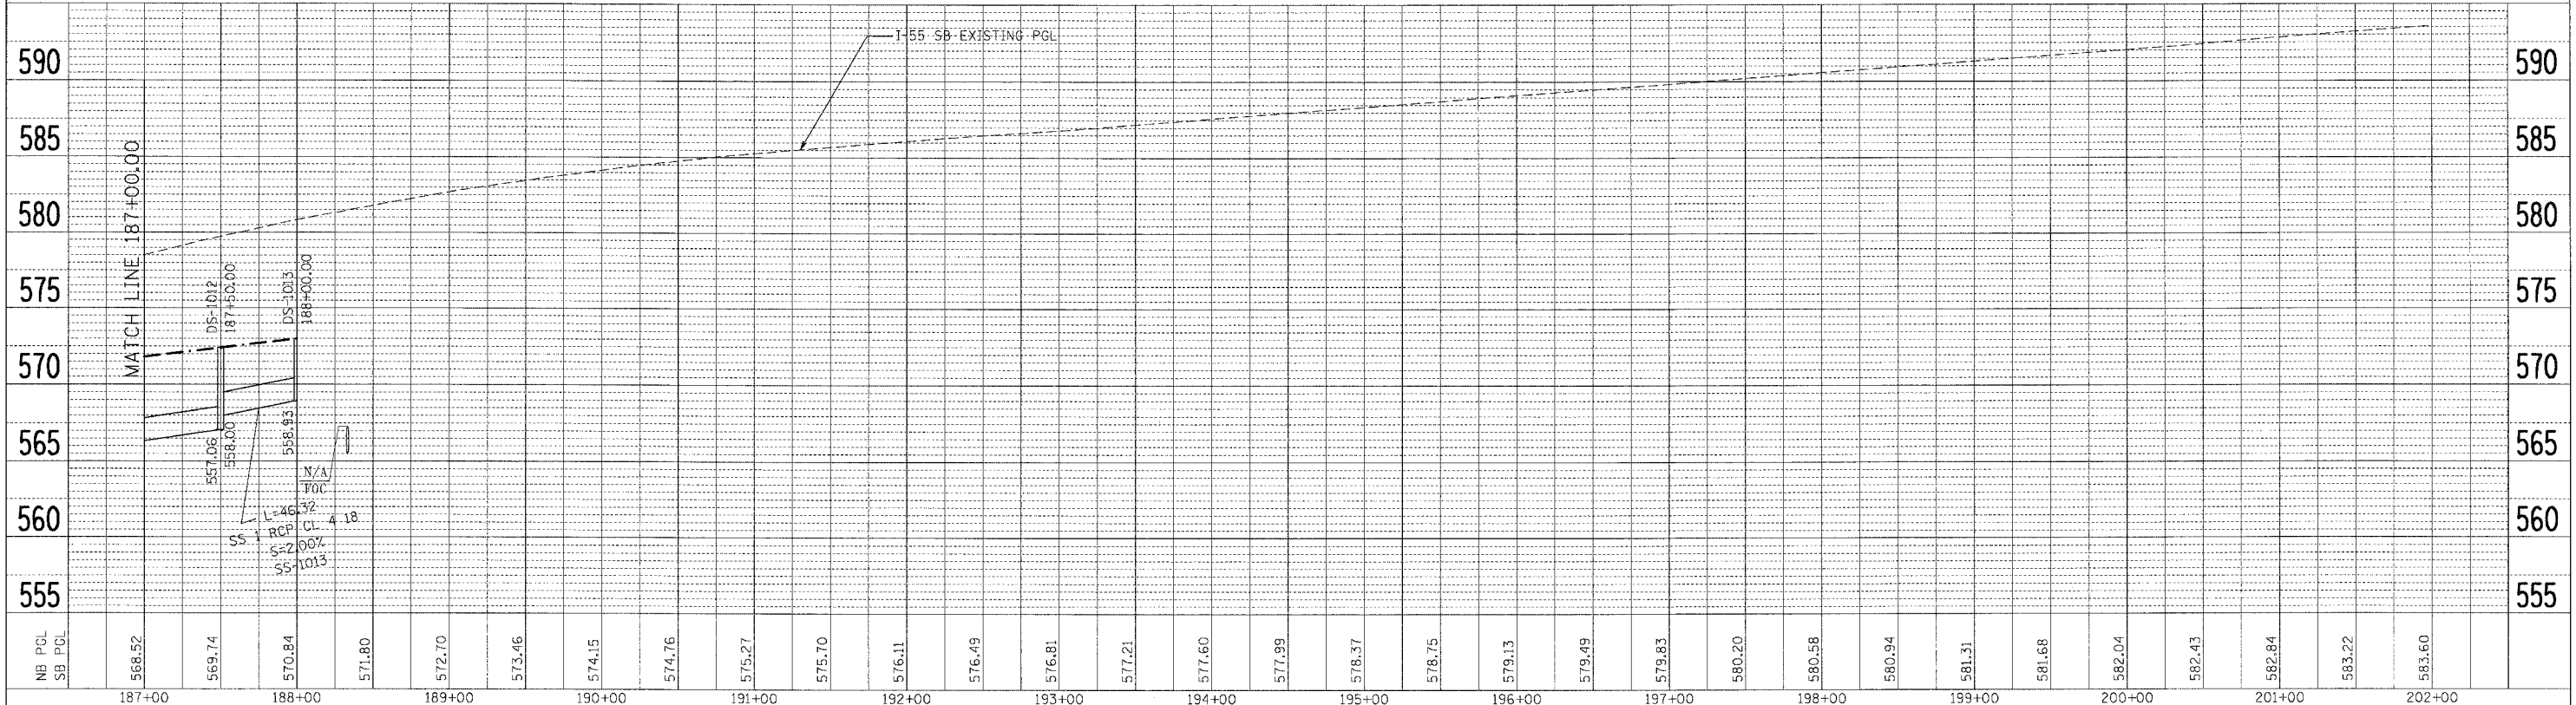

FAI ROUTE 55 (OVER CSX RR AND SUNNYLAND DRAIN)
DRAINAGE PROFILE
STA. 187+00.00 TO STA. 187+28.31
 SCALE: VERT. 1"=5'
 HORIZ. 1"=50'
 DATE 07/07/06
 DRAWN BY MRK
 CHECKED BY TKL