


F.A. RTE.	SECTION	COUNTY	TOTAL SHEETS	SHEET NO.
55	2006-031 BY	WILL	137	108
STA. 144+00.00		TO STA. 145+00.00		
FED. ROAD DIST. NO.		ILLINOIS FED. AID PROJECT		

60 50 40 30 20 10 0 10 20 30 40 50 60 70 80 90 100 110 120 130 140 150 160

FINAL SURVEY	BY	DATE
SURVEYED		
PLOTTED		
TEMPLATE		
NOTE BOOK		
NO.		
AREAS CHECKED		

ORIGINAL SURVEY	BY	DATE
SURVEYED		
PLOTTED		
TEMPLATE		
NOTE BOOK		
NO.		
AREAS CHECKED		

PLOT DATE = #DATE#  
 PLOT SCALE = #SCALE#  
 USER NAME = #USER#

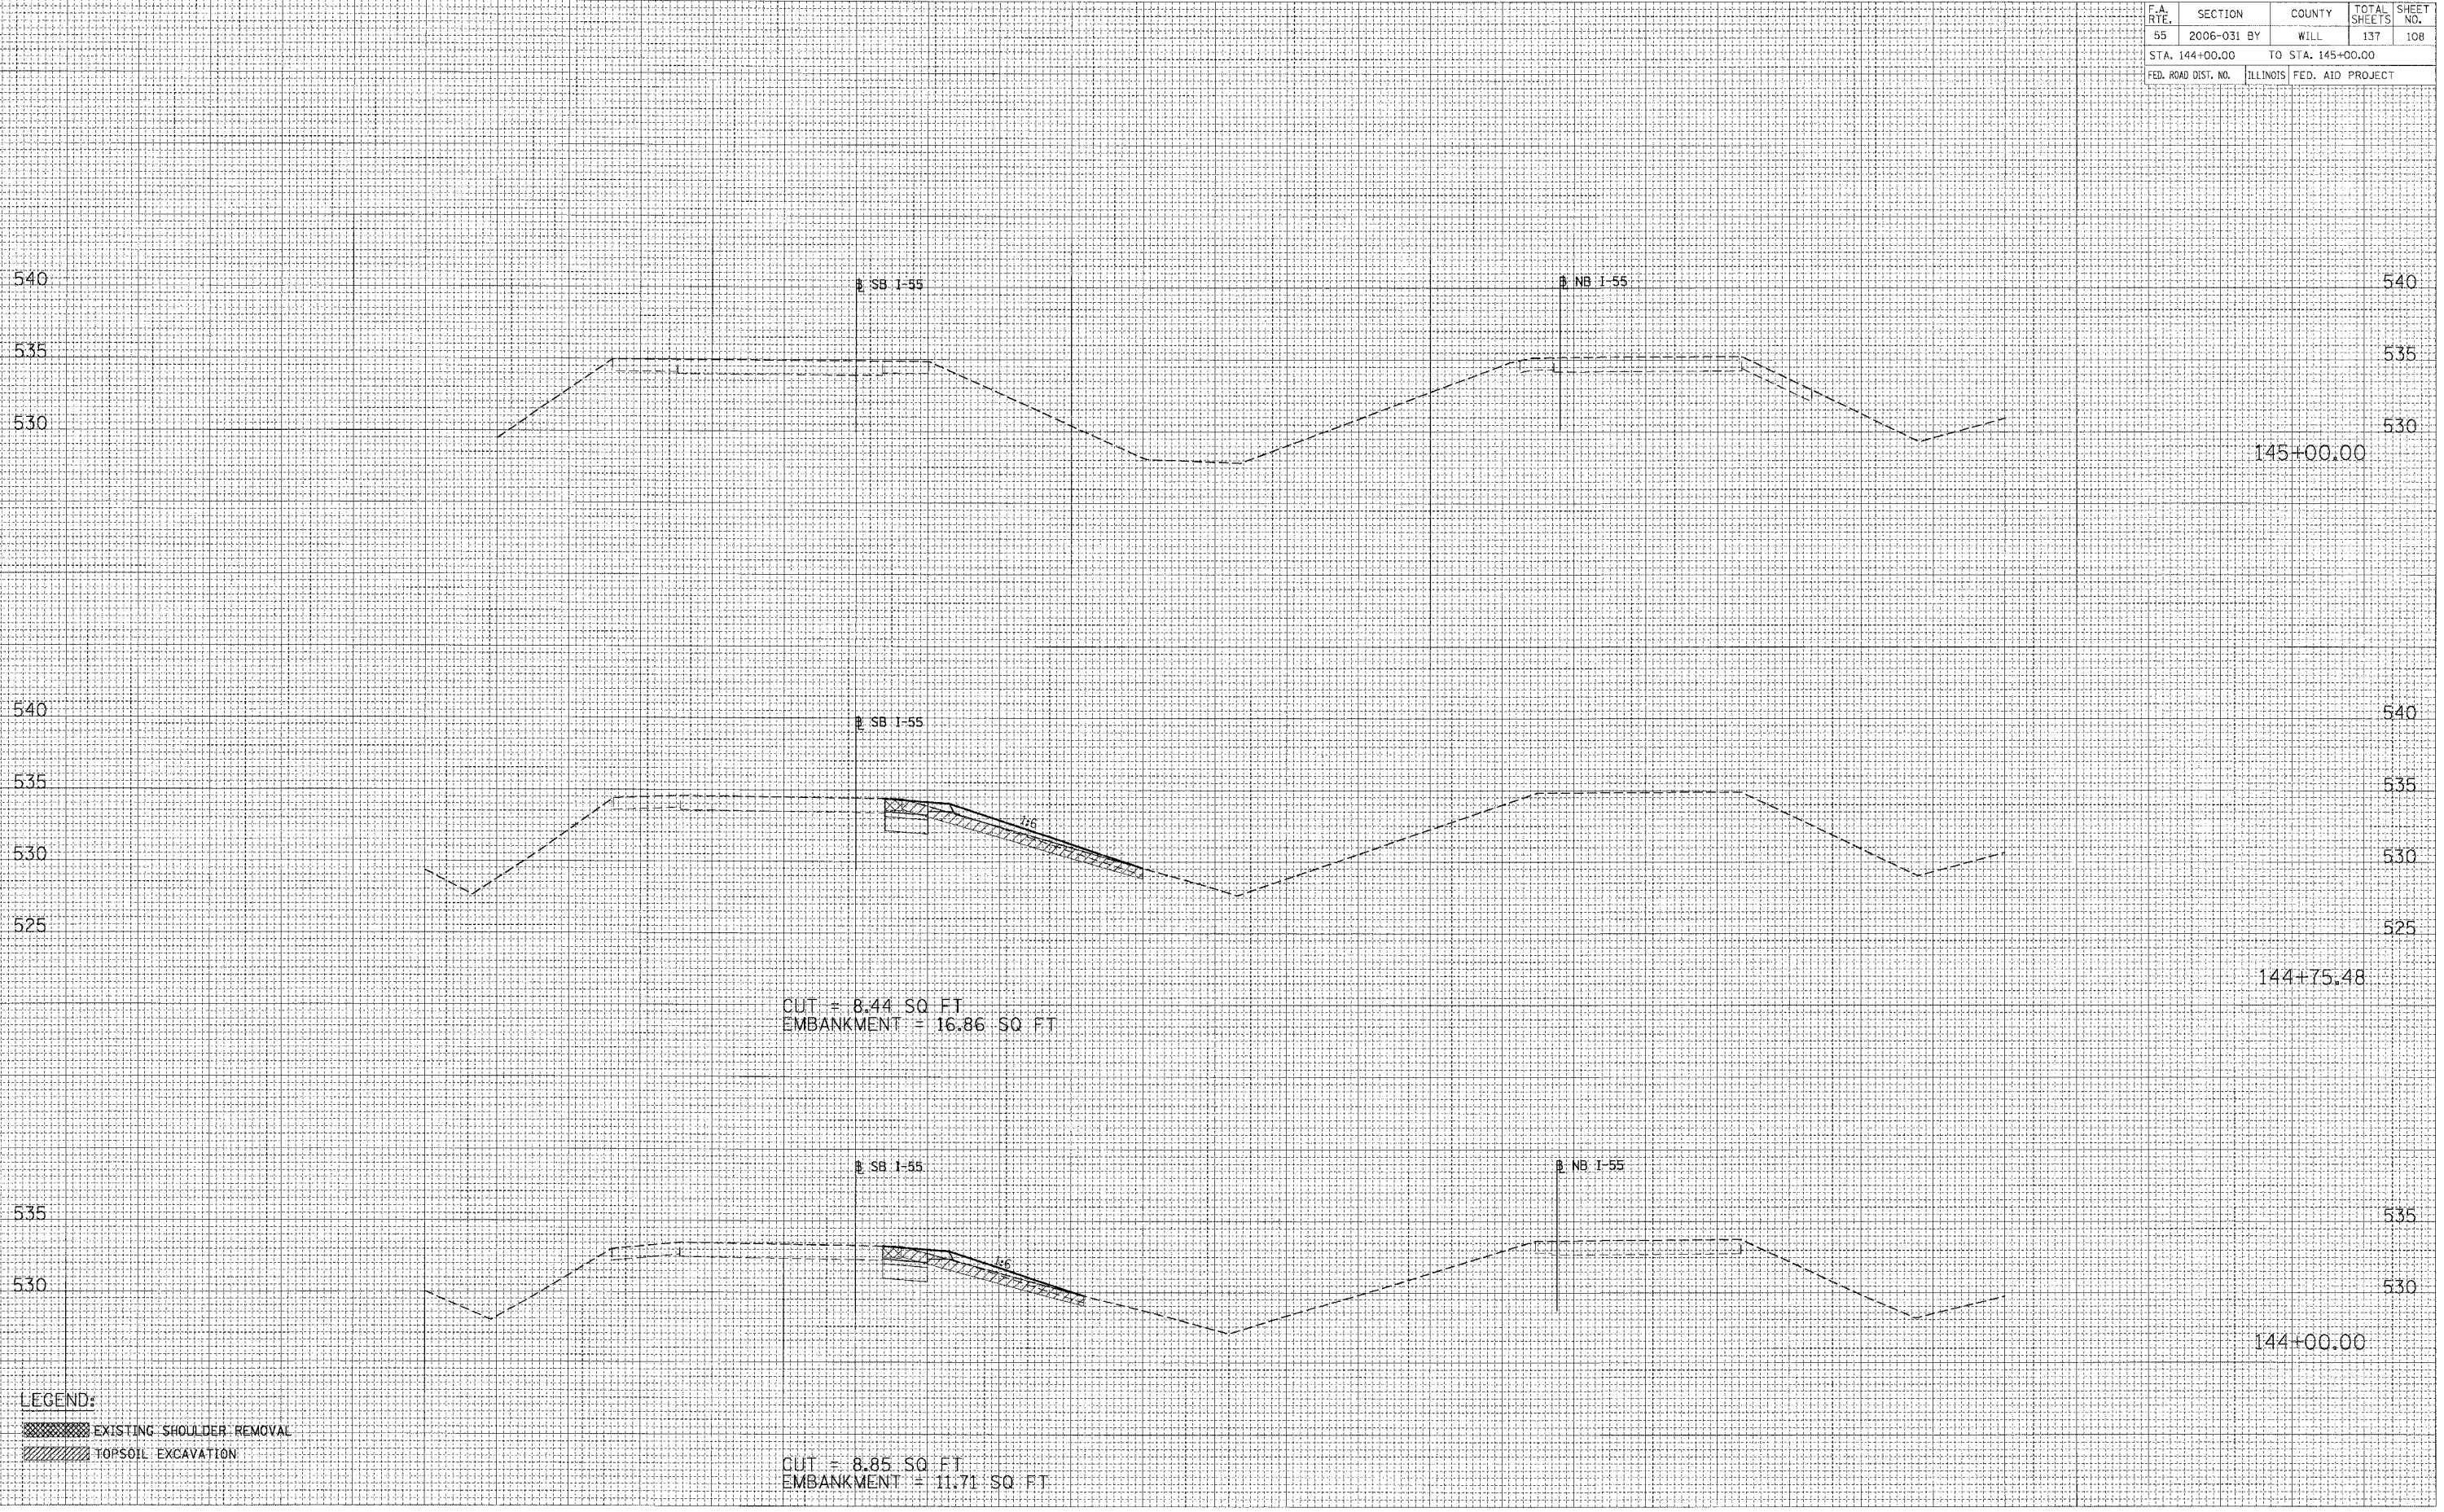

**LEGEND:**  
 [Hatched Pattern] EXISTING SHOULDER REMOVAL  
 [Diagonal Line Pattern] TOPSOIL EXCAVATION

CUT = 8.44 SQ FT  
 EMBANKMENT = 16.86 SQ FT

CUT = 8.85 SQ FT  
 EMBANKMENT = 11.71 SQ FT

60 50 40 30 20 10 0 10 20 30 40 50 60 70 80 90 100 110 120 130 140 150 160