


F.A. R.T.	SECTION	COUNTY	TOTAL SHEET SHEETS	NO.
55	2006-031	BY WILL	137	115
STA. 160+00.00		TO STA. 161+00.00		
FED. ROAD DIST. NO.		ILLINOIS FED. AID PROJECT		


60 50 40 30 20 10 0 10 20 30 40 50 60 70 80 90 100 110 120 130 140 150 160

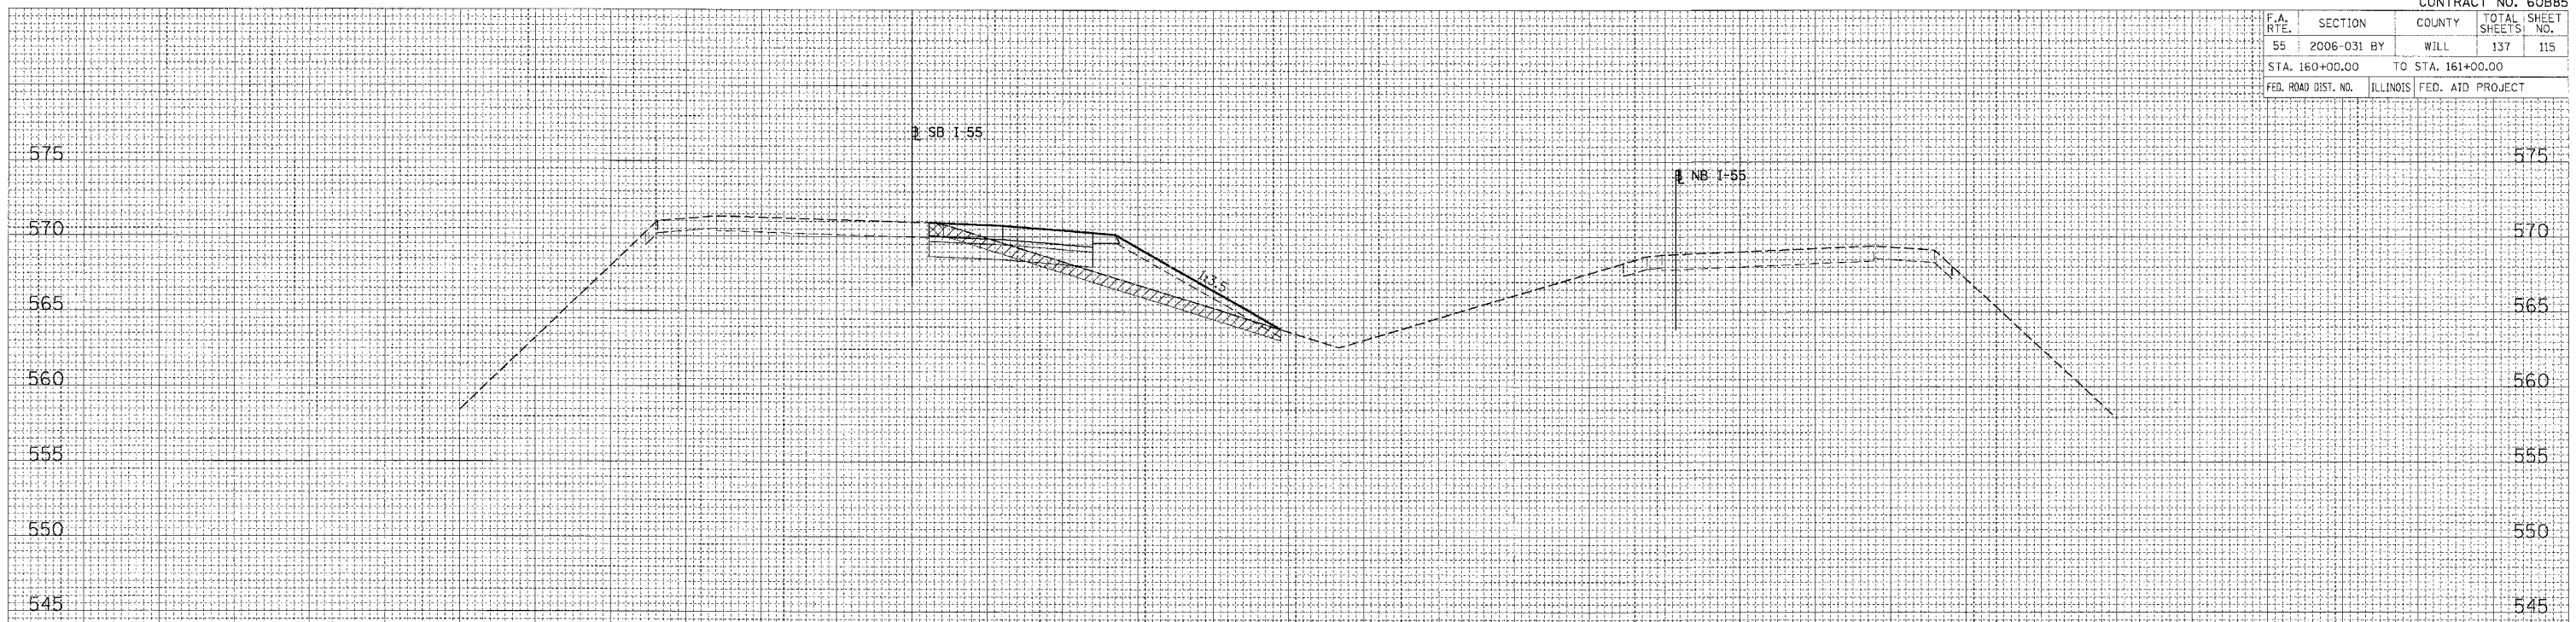

CUT = 10.16 SQ FT
EMBANKMENT = 50.12 SQ FT

161+00.00

60 50 40 30 20 10 0 10 20 30 40 50 60 70 80 90 100 110 120 130 140 150 160

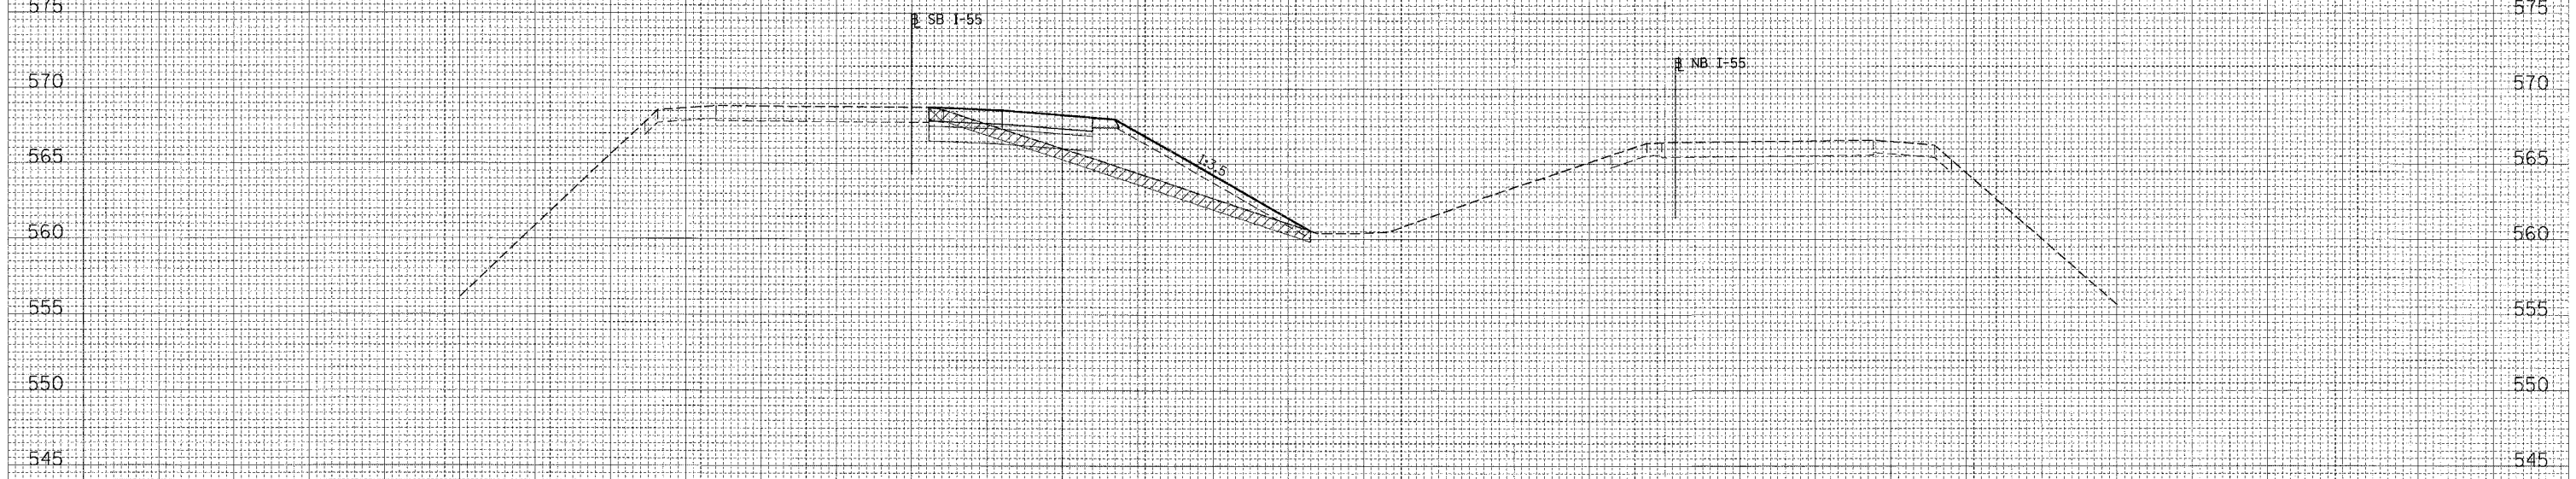

CUT = 9.13 SQ FT
EMBANKMENT = 61.98 SQ FT

160+00.00

LEGEND:

- EXISTING SHOULDER REMOVAL
- TOPSOIL EXCAVATION

60 50 40 30 20 10 0 10 20 30 40 50 60 70 80 90 100 110 120 130 140 150 160

FINAL SURVEY	SURVEYED	BY	DATE
NOTE BOOK	PLOTTED		
NO.	TEMPLATE		
	AREAS CHECKED		

ORIGINAL SURVEY	SURVEYED	BY	DATE
NOTE BOOK	PLOTTED		
NO.	TEMPLATE		
	AREAS CHECKED		

PLOT DATE = @DATE*
 PLOT SCALE = @SCALE*
 USER NAME = @USER*